


F.A. RTE.	SECTION	COUNTY	TOTAL SHEETS	SHEET NO.
600	51RS-3	•	347	338

STA.	TO STA.
144	142

CONTRACT : 76563 ILLINOIS FED. AID PROJECT

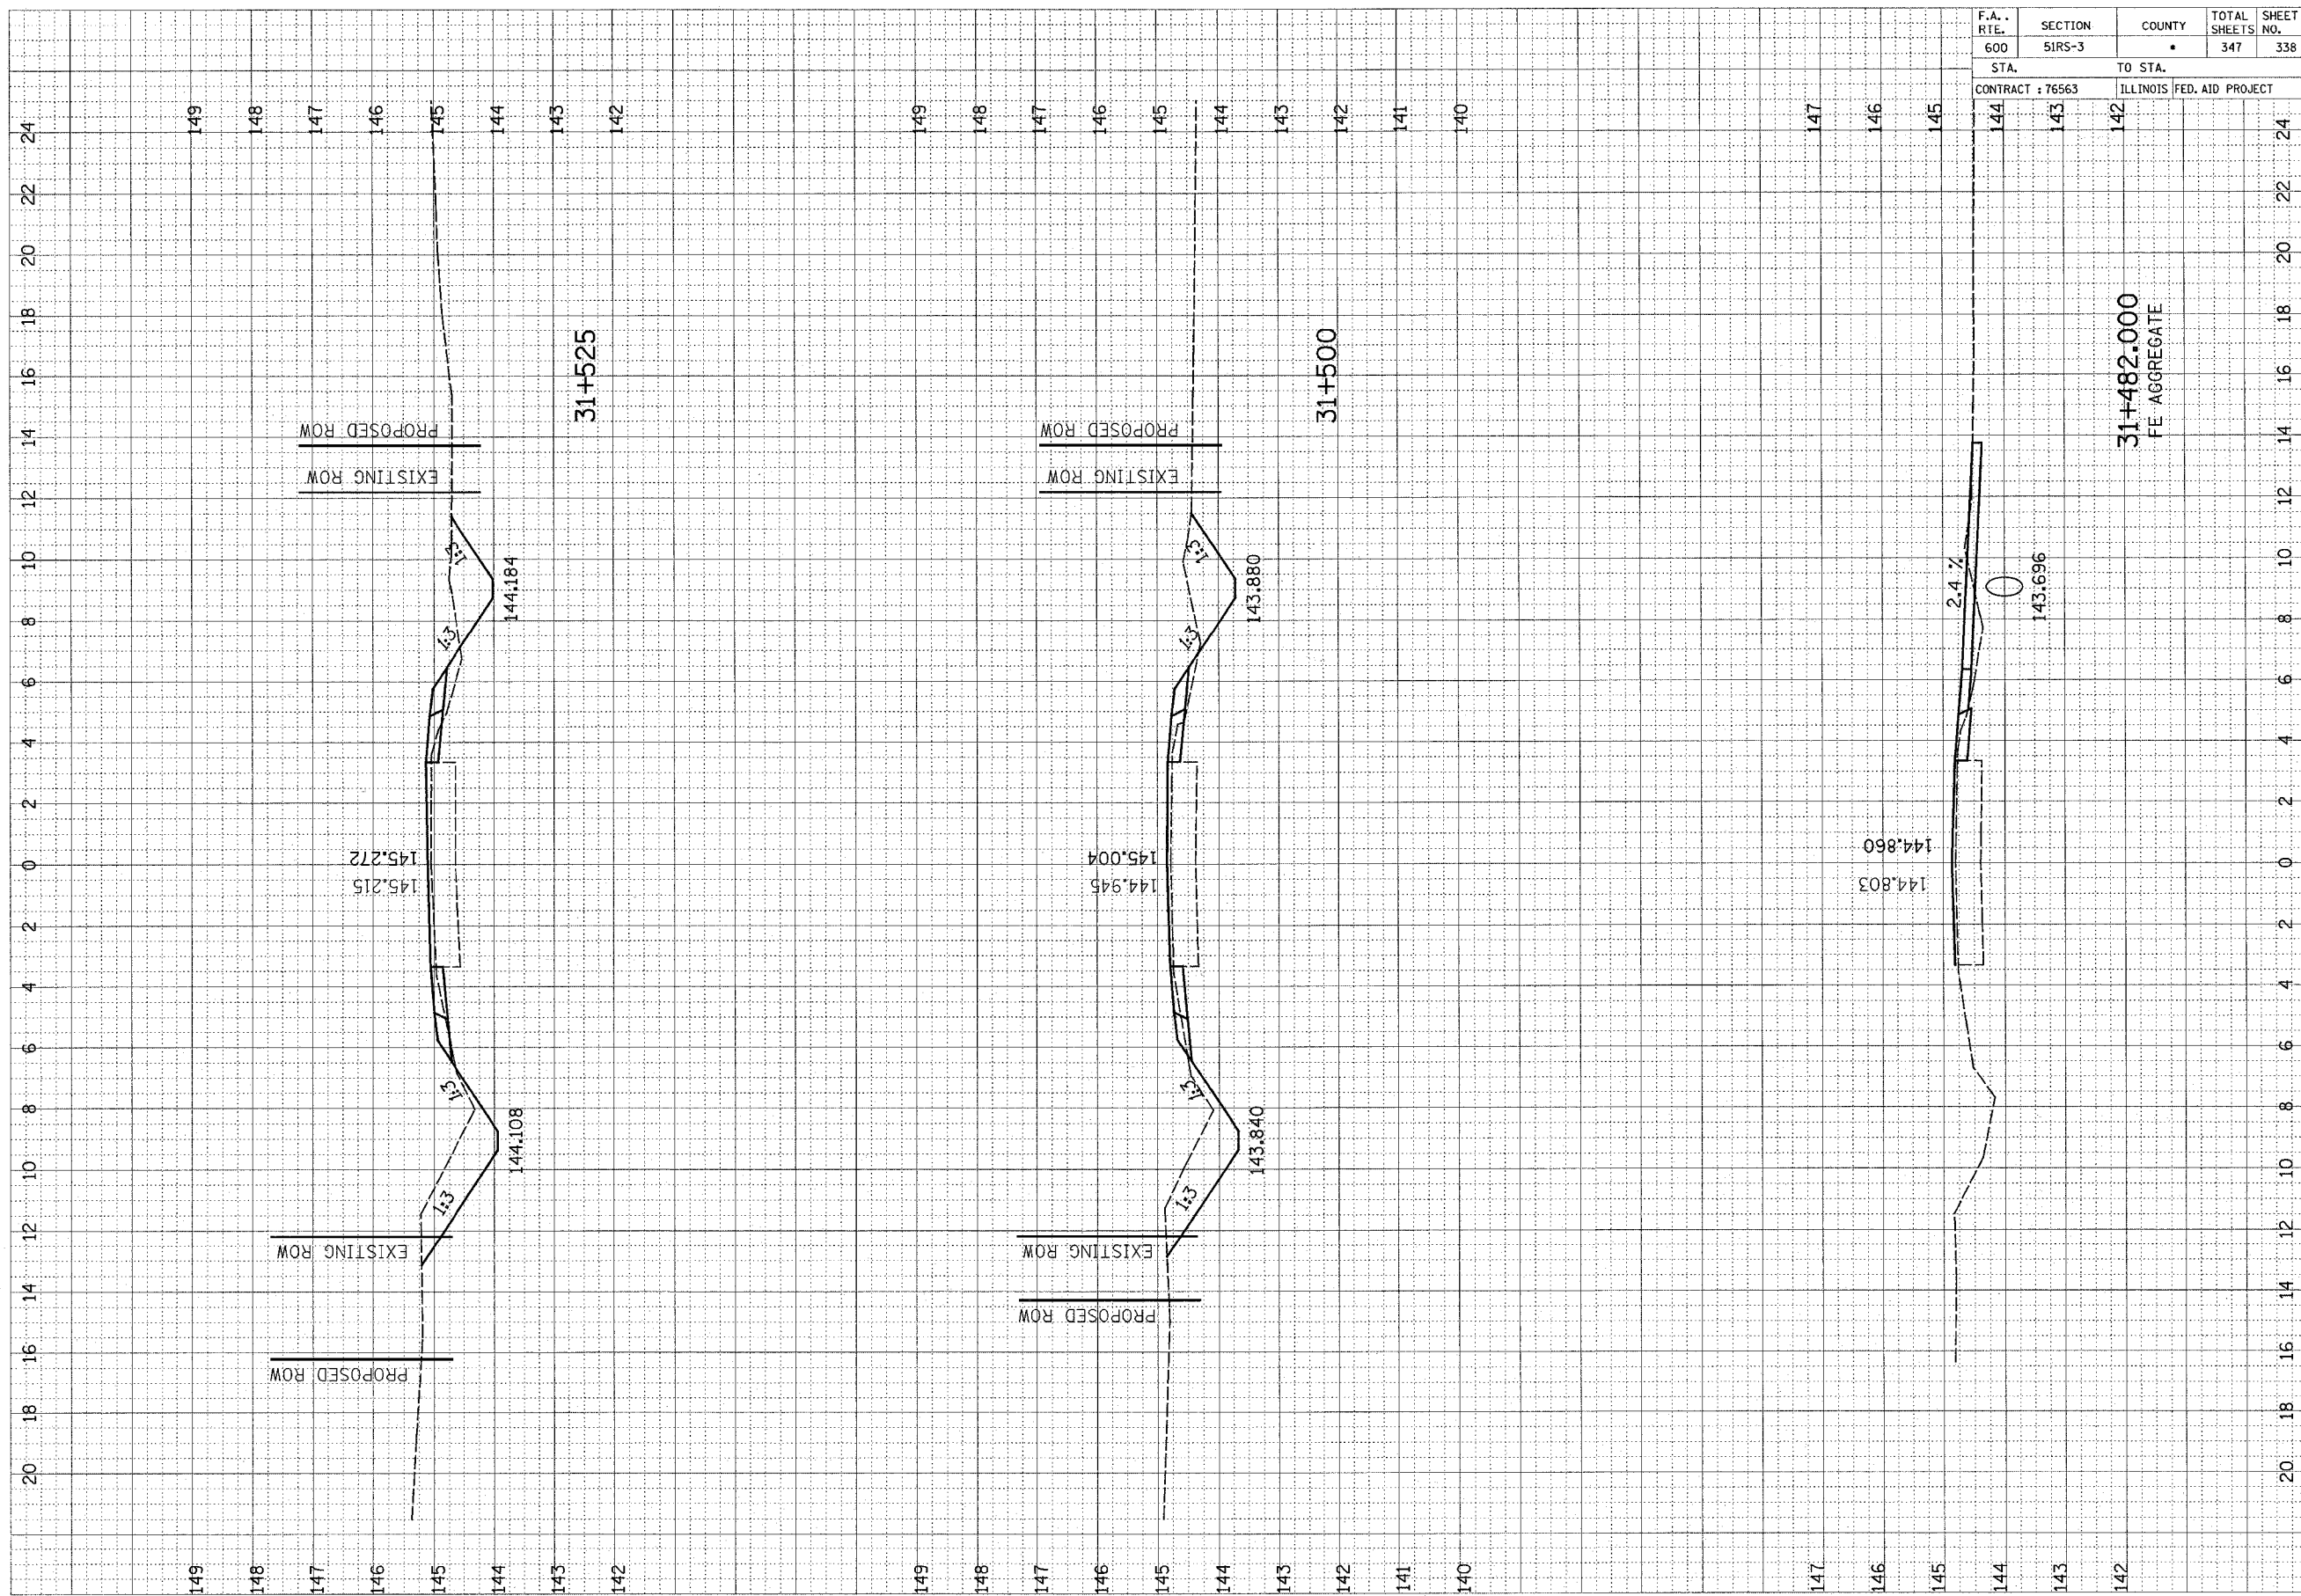

31+482.000
FE AGGREGATE

FINAL SURVEY	REVISIONS	BY	DATE
NOTE BOOK	PLOTTED		
	TEMPLATE		
	AREAS		
	ADDED		
	CHECKED		

ORIGINAL SURVEY	REVISIONS	BY	DATE
NOTE BOOK	PLOTTED		
	TEMPLATE		
	AREAS		
	ADDED		
	CHECKED		