


F.A. RTE. 789	SECTION IT	COUNTY MADISON	TOTAL SHEETS 15	SHEET NO. 11
STA. TO STA.		FED. AID PROJECT		
<b>CONTRACT NO. 76648</b>				

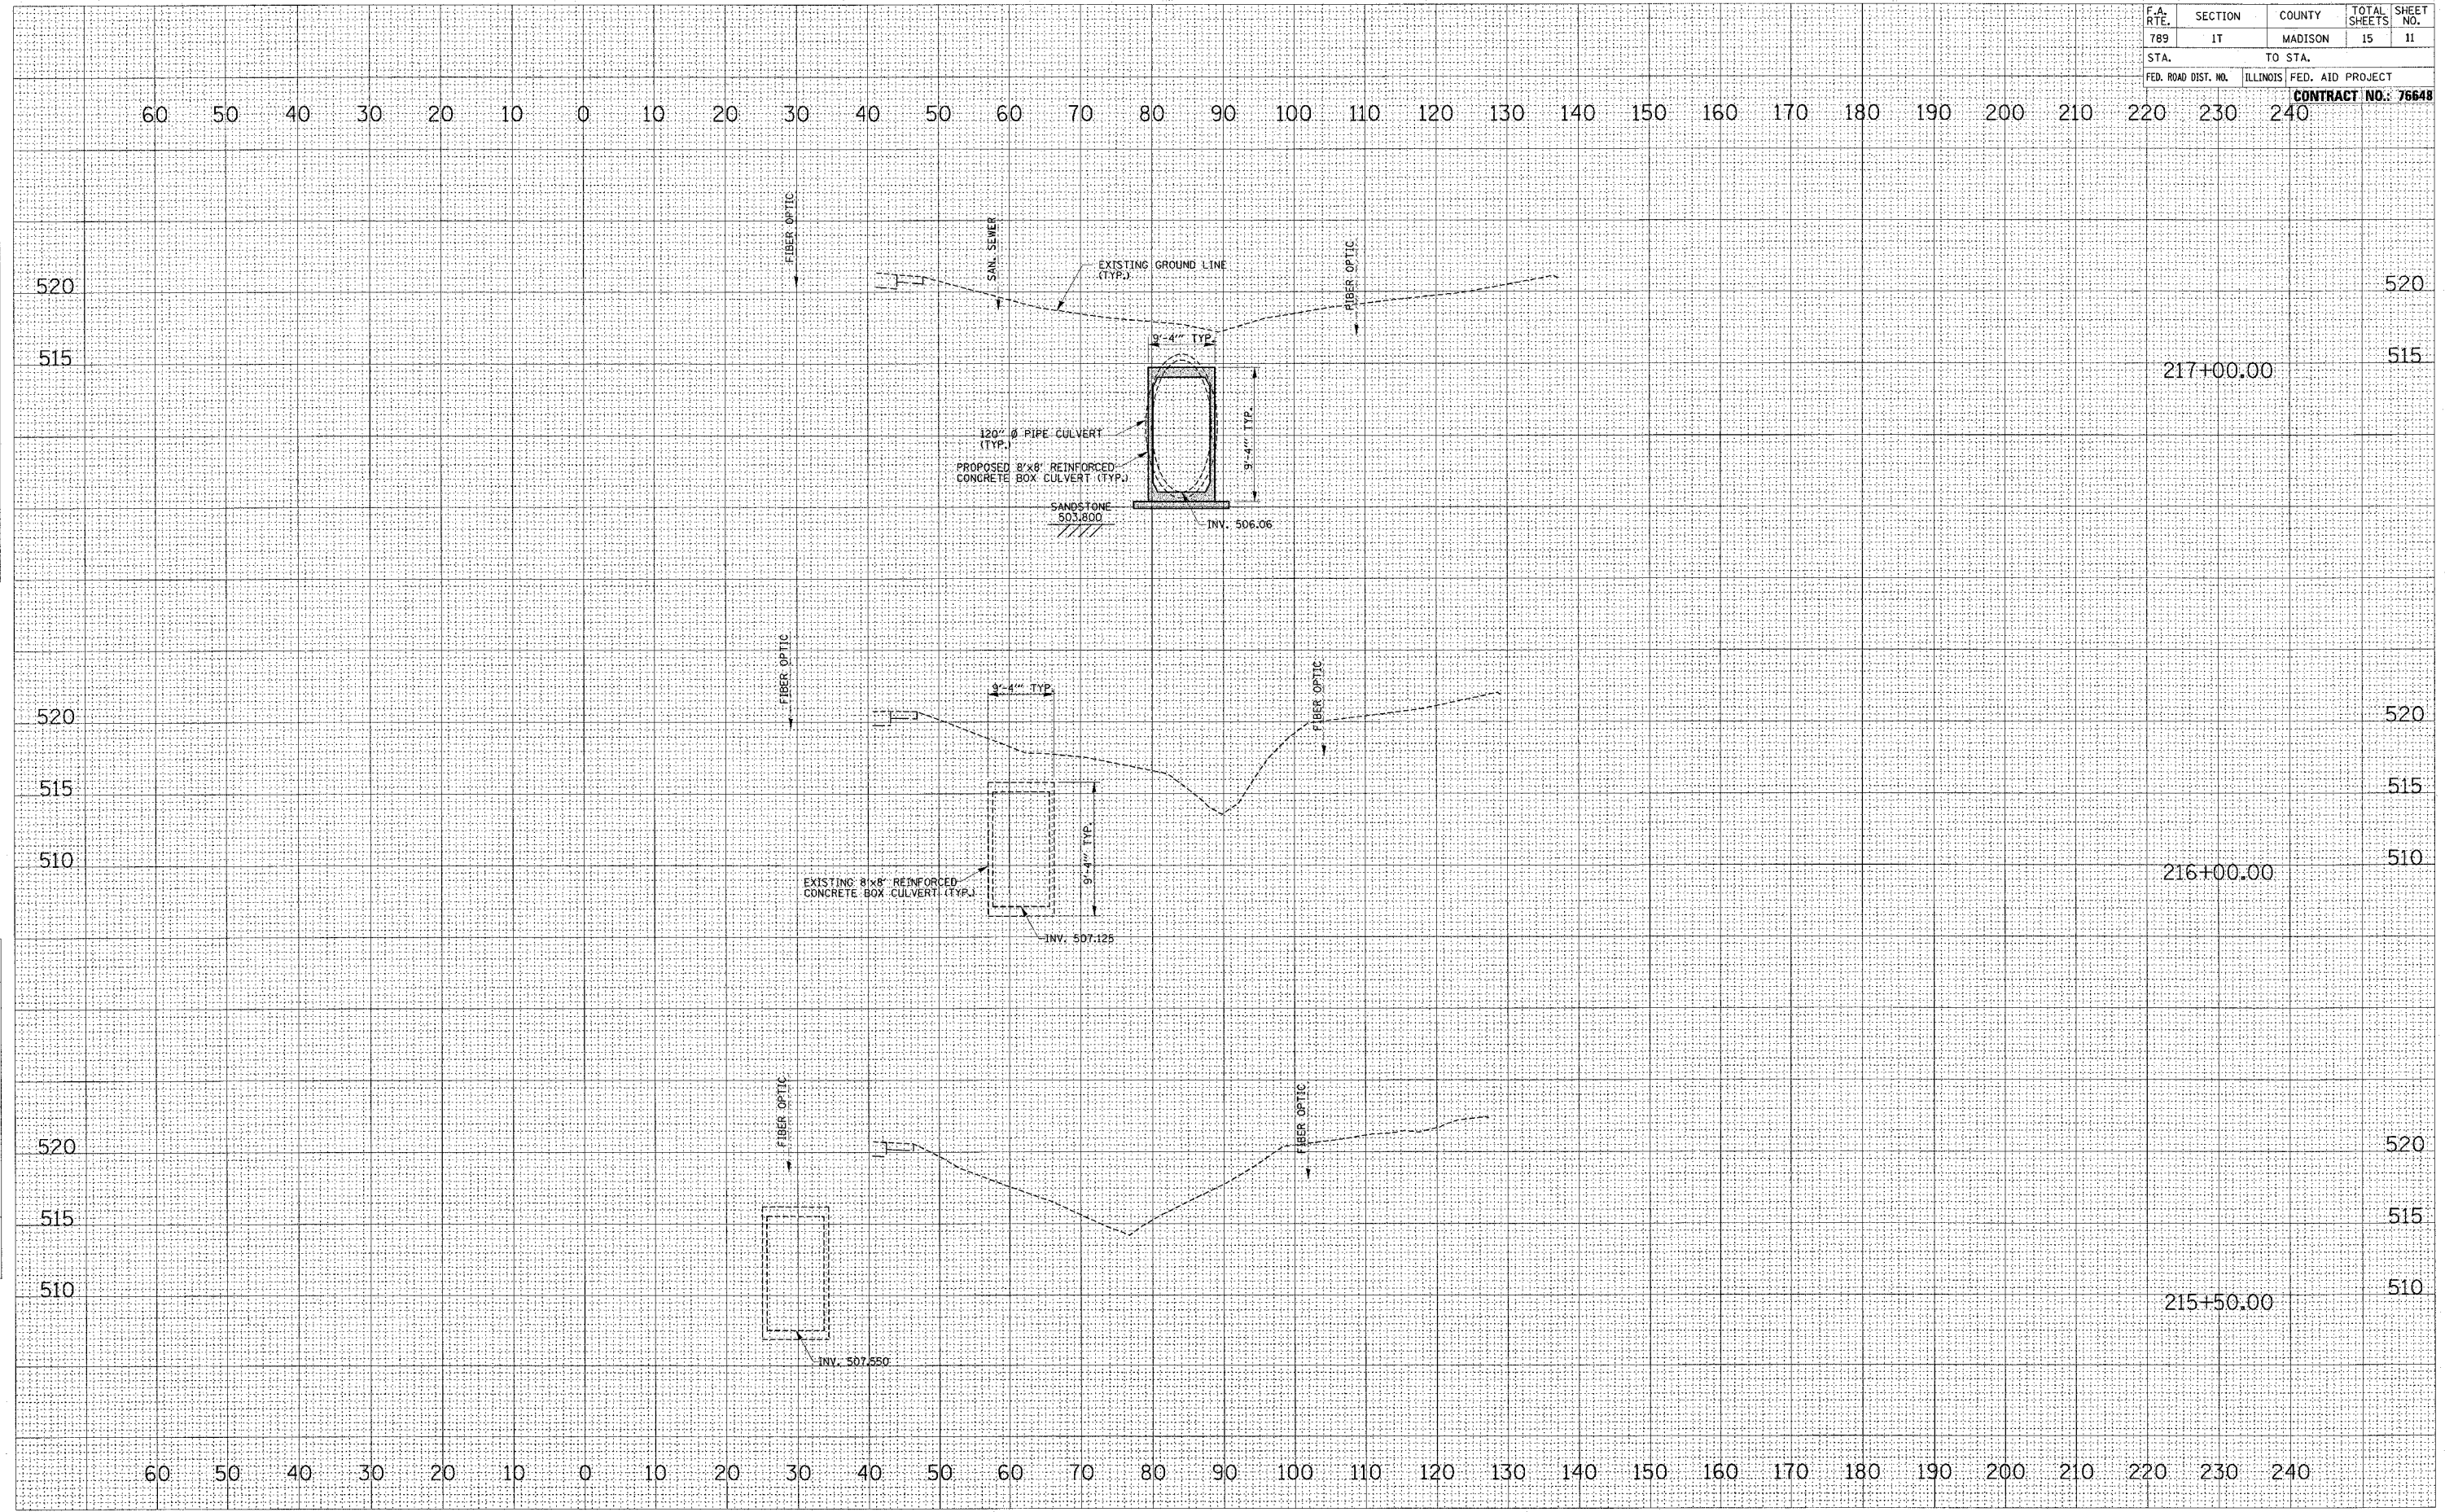

DATE	BY
NO.	
AREA CHECKED	
AREA DATE	
TEMP. DATE	
TEMP. DATE	
NO. DATE	
NO.	

DATE	BY
NO.	
AREA CHECKED	
AREA DATE	
TEMP. DATE	
TEMP. DATE	
NO. DATE	
NO.	