



STATE OF ILLINOIS  
DEPARTMENT OF TRANSPORTATION

ROUTE NO.	SECTION	COUNTY	TOTAL SHEETS	SHEET NO.	SHEET NO. 7 12 SHEETS
		Bond	20	16	
FED. ROAD DIST. NO. 7		ILLINOIS FED. AID PROJECT			

Contract Number: 76860

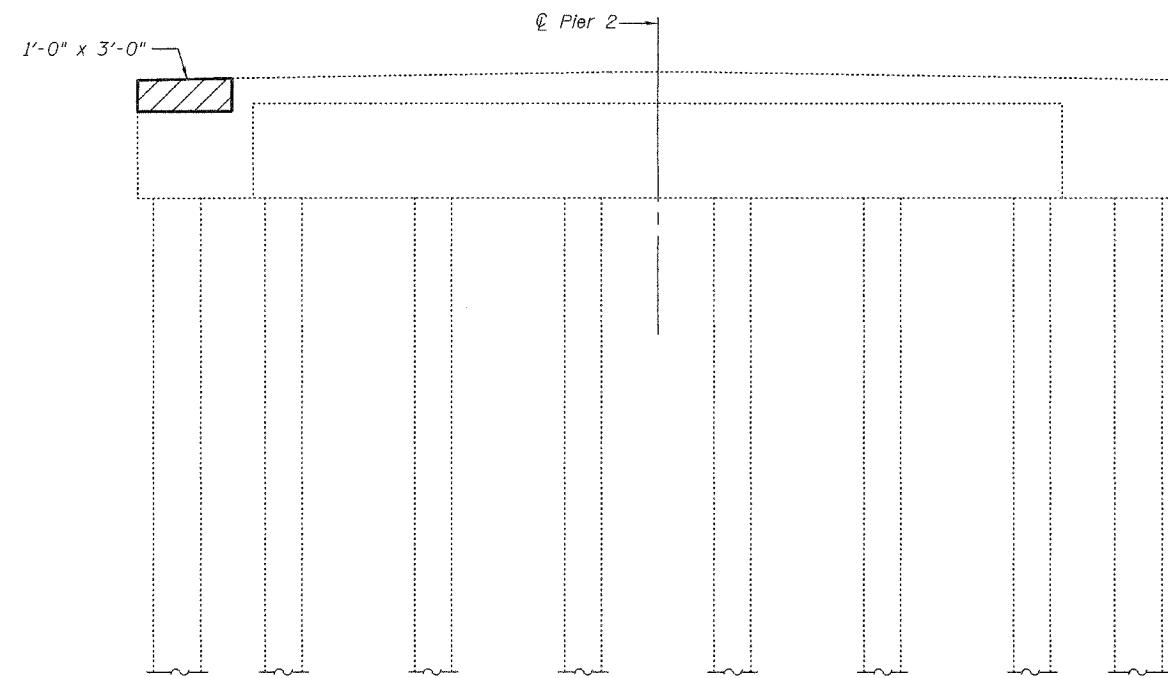

**WEST SIDE PIER 2**  
(Looking East)

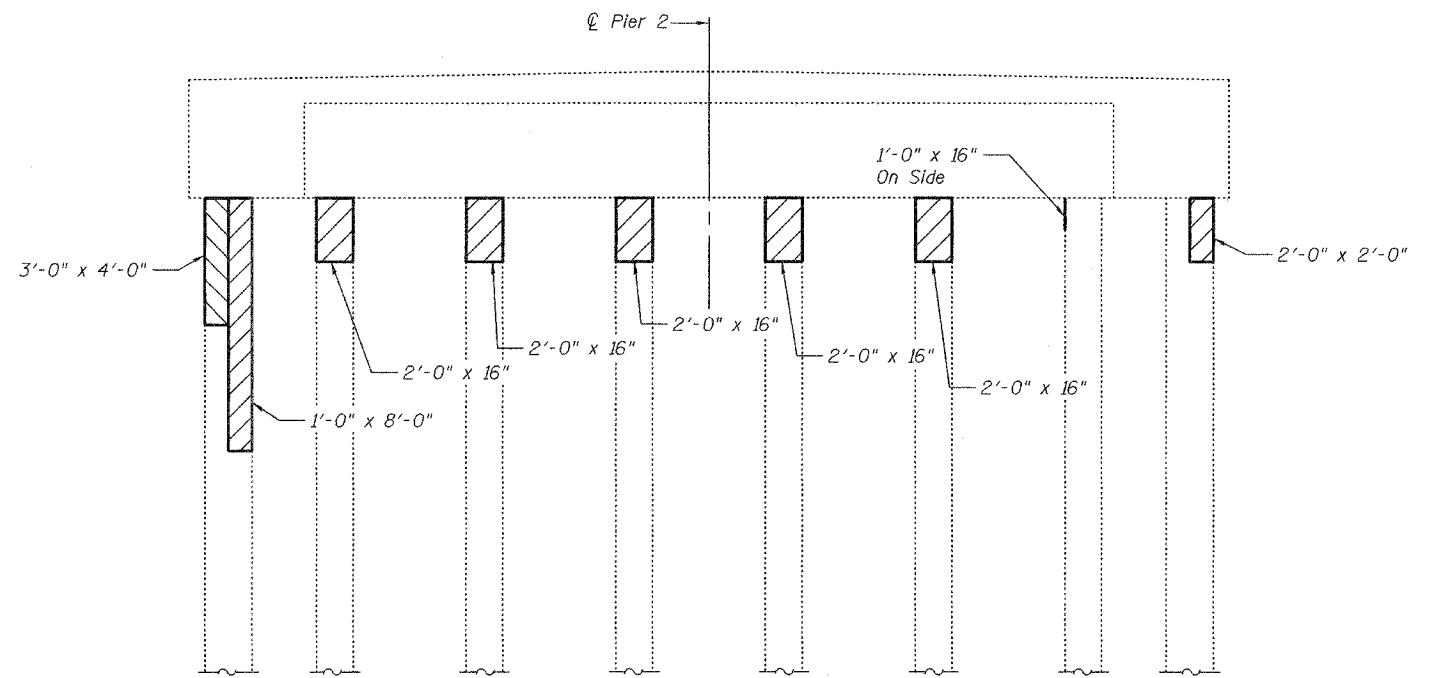

**EAST SIDE PIER 2**  
(Looking West)

Note  
Hatched area indicates approximate area of Formed Concrete Repair. Exact repair area to be determined by Engineer.

**BILL OF MATERIAL**

Formed Concrete Repair (≤5")	Sq. Ft.	42
------------------------------	---------	----

DESIGNED	P.S.J.
CHECKED	V.H.V.
DRAWN	Drew Christopher
CHECKED	P.S.J. V.H.V.

May 9, 2005  
EXAMINED *John A. Morris*  
ENGINEER OF STRUCTURAL SERVICES  
PASSED *Ralph E. Anderson*  
ENGINEER OF BRIDGES AND STRUCTURES

**PIER 2 FORMED CONCRETE REPAIRS**  
F.A.P. RT. 785  
BOND COUNTY  
SN 003-0024