


F.A. RTE.	SECTION	COUNTY	TOTAL SHEETS	SHEET NO.
64	82-1HB-1	ST. CLAIR	7	6
STA.		TO STA.		
FED. ROAD DIST. NO.	ILLINOIS	FED. AID PROJECT		

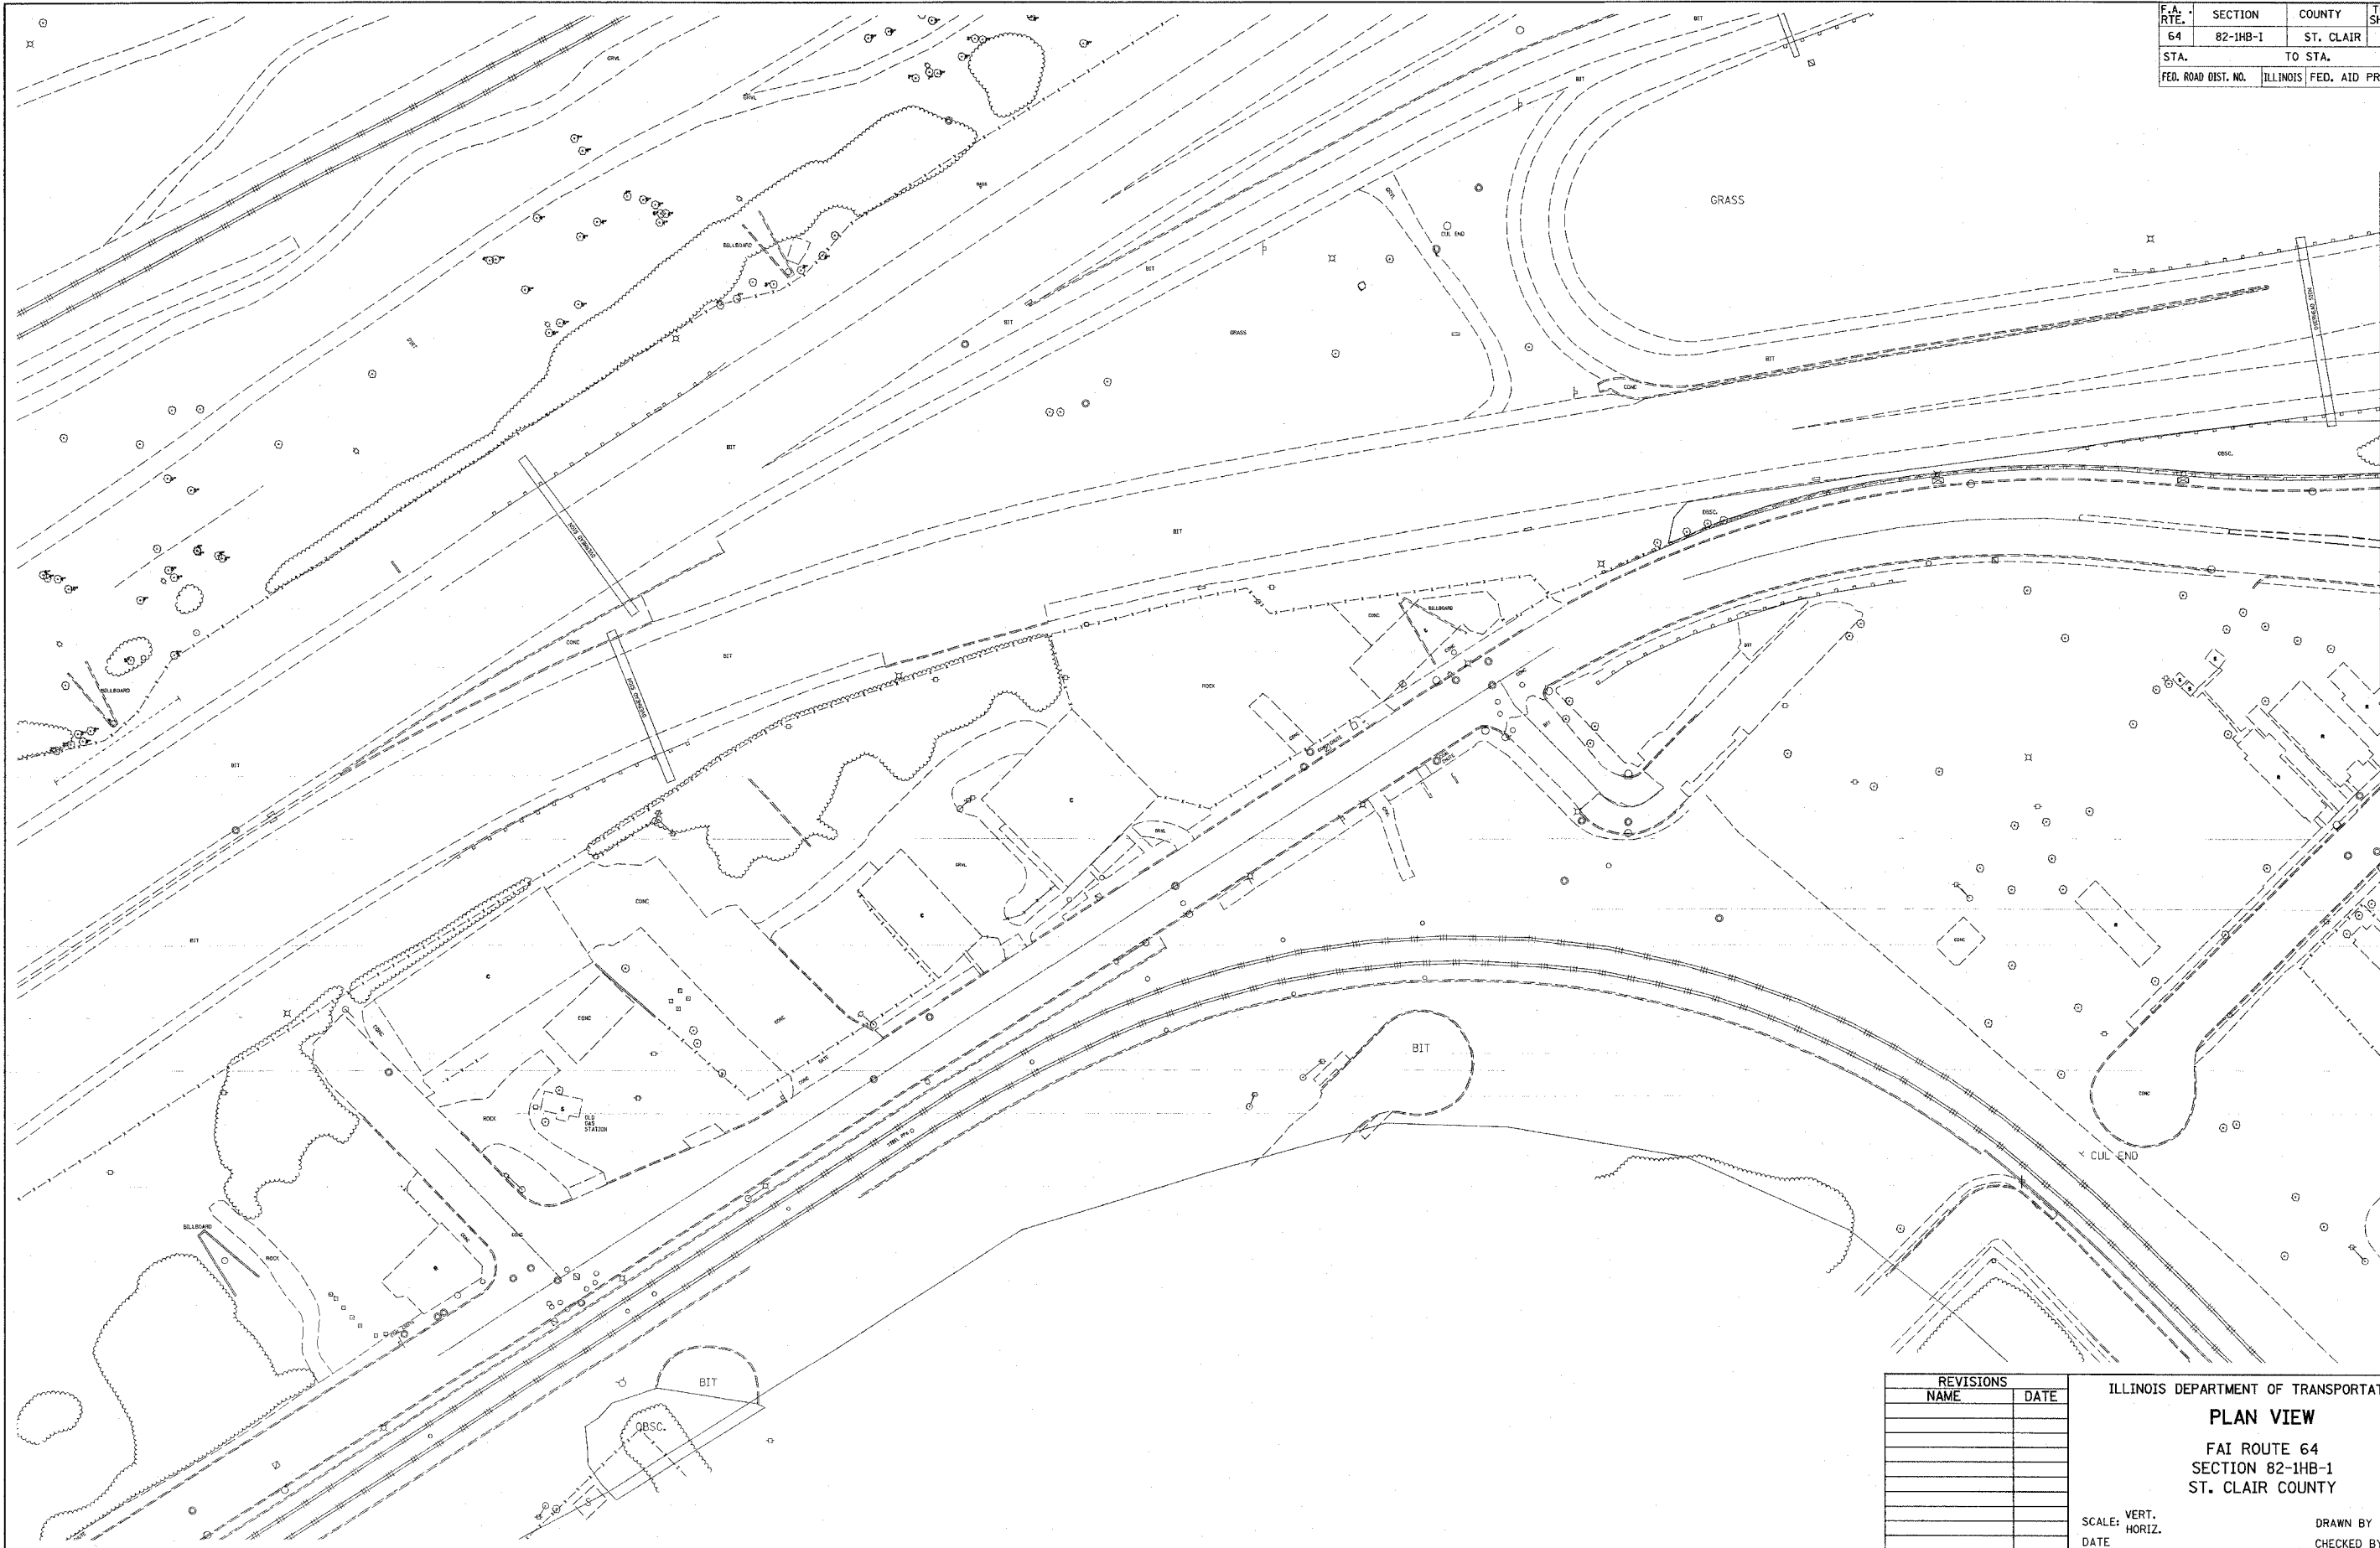

MATCHLINE

PLOT DATE = 3/21/2005  
 FILE NAME = c:\p05\secta\821hb1\plan\plan84906.dgn  
 PLOT SCALE = 50,0000' / IN.  
 REFERENCE = #REF#

REVISIONS	
NAME	DATE

ILLINOIS DEPARTMENT OF TRANSPORTATION  
**PLAN VIEW**  
 FAI ROUTE 64  
 SECTION 82-1HB-1  
 ST. CLAIR COUNTY

SCALE: VERT.  
 HORIZ.  
 DATE

DRAWN BY  
 CHECKED BY