


F.A.P. NO.	CONTRACT NO.	COUNTY	TOTAL SHEETS
0126	83776	McHENRY	77
STATE SECTION	CROSS SECTION STA. 202+02 TO STA. 203+00		
95-00090-00-PP	F.H.W.A. REG. 5 ILLINOIS PROJECT M-8003 (3)		

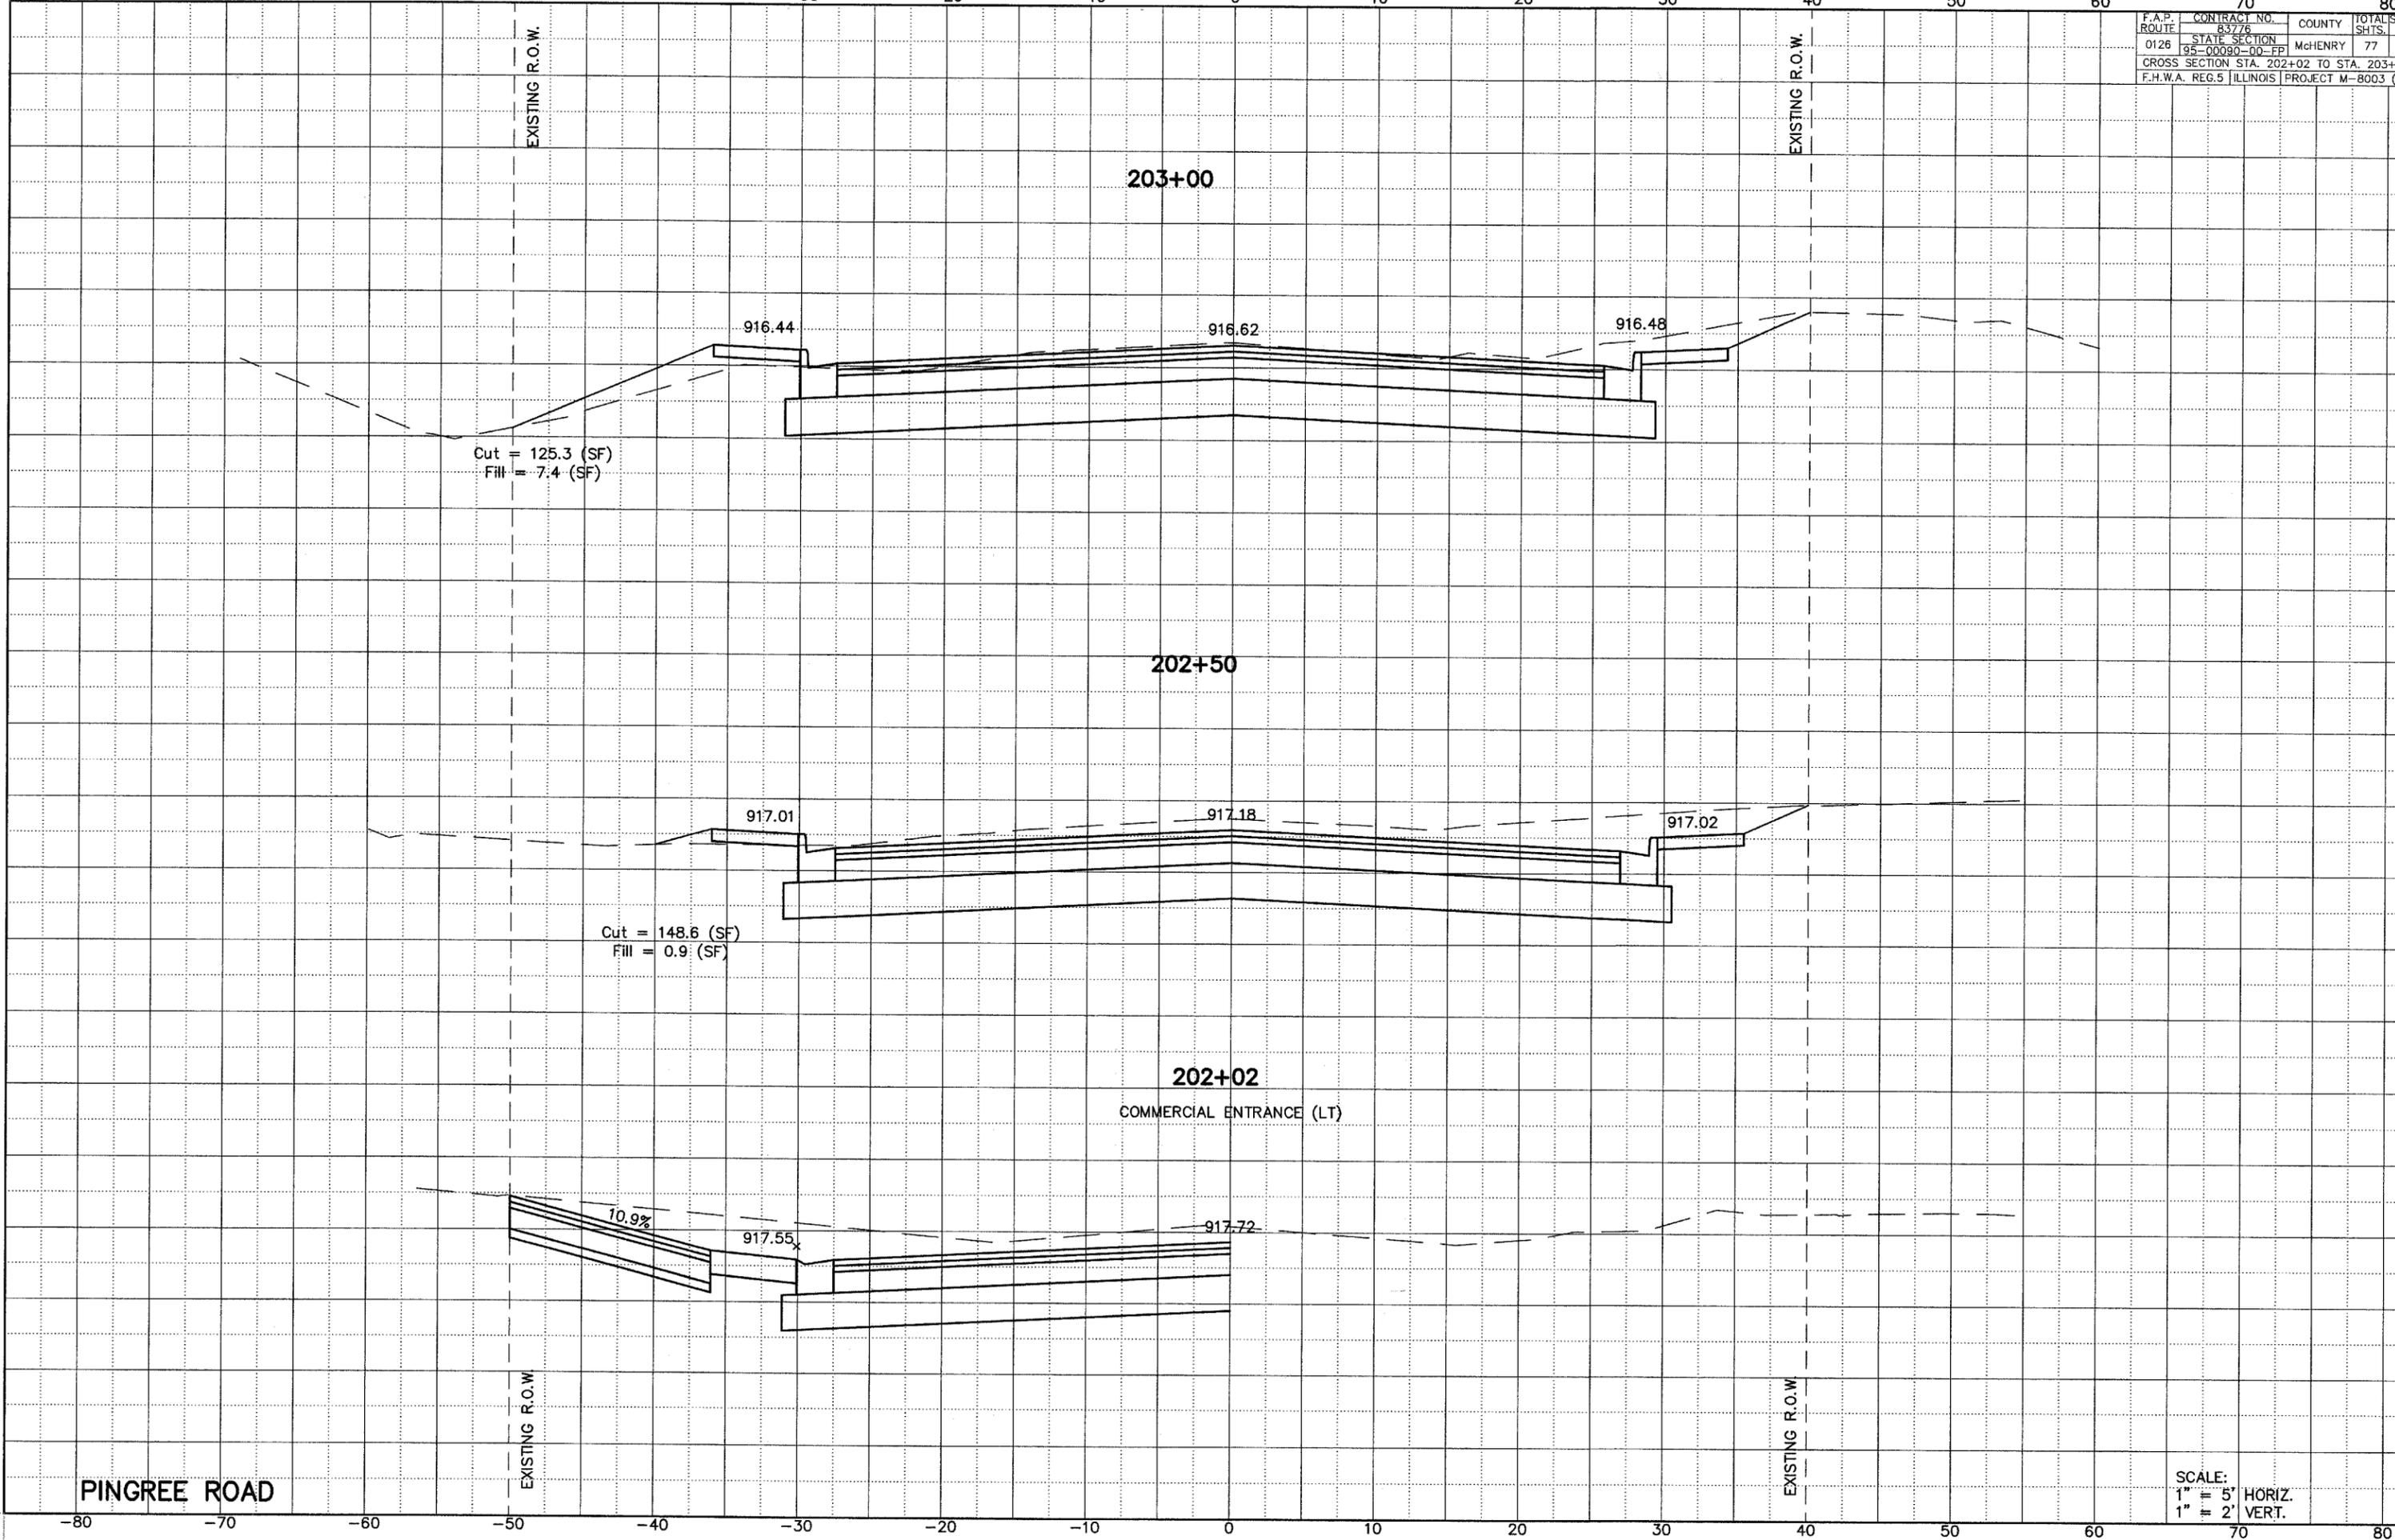

SCALE:
1" = 5' HORIZ.
1" = 2' VERT.