


F.A.U. RTE.	SECTION	COUNTY	TOTAL SHEETS	SHEET NO.
2652	00-00069-00-PV	DUPAGE	146	28
STA. 10+70.70		TO STA. 66+16.00		
FED. ROAD DIST. NO.	ILLINOIS	FED. AID PROJECT		
CONTRACT NO. 83781				

PLAN	DATE
BY	
REVISIONS	
1	
2	
3	
4	
5	
6	
7	
8	
9	
10	
11	

PROFILE	DATE
BY	
REVISIONS	
1	
2	
3	
4	
5	
6	
7	
8	
9	
10	
11	

- LEGEND:**
- ALBRIGHT MIDDLE SCHOOL
 - CHURCH
 - HOTEL
 - ONE WAY STREET
 - TEMPORARY SIGN

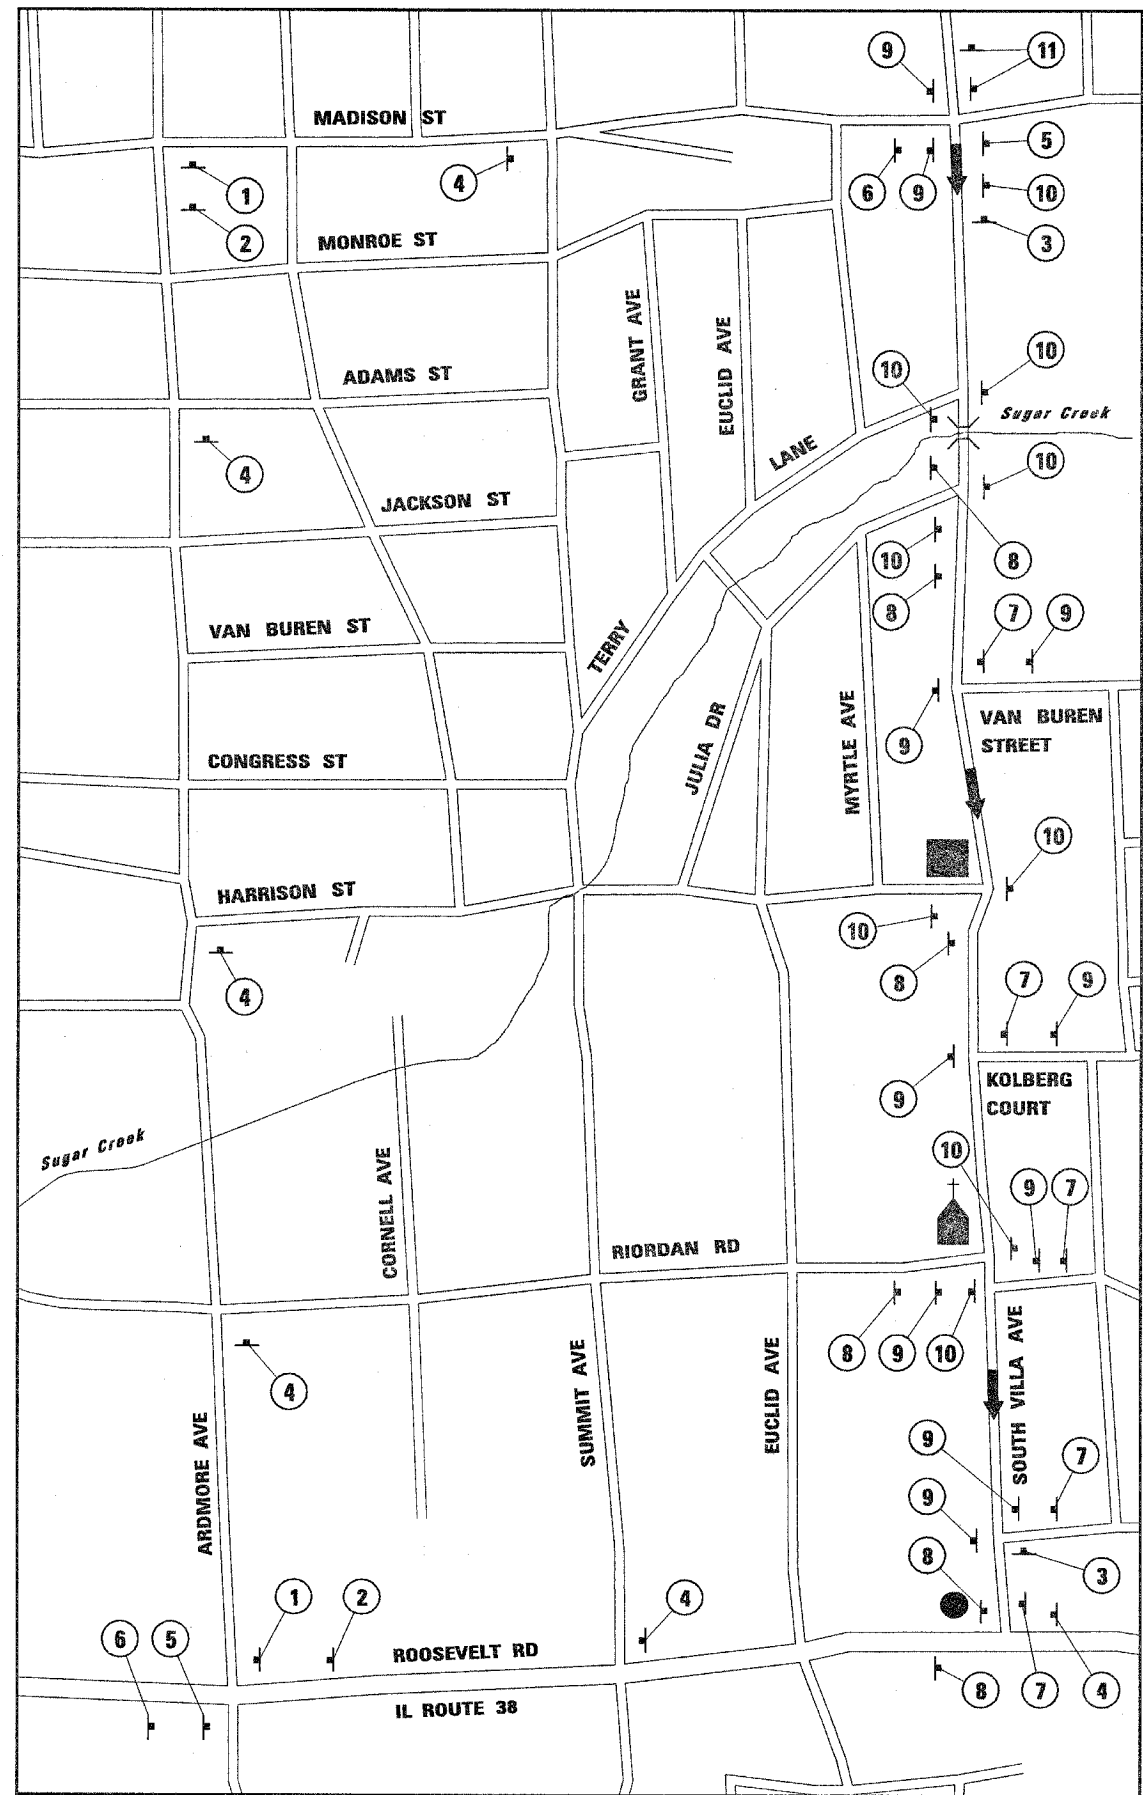

TEMPORARY SIGN ASSEMBLY DETAILS

1

DETOUR
NORTH
VILLA AVENUE

M4-8
24"x12"
M3-1
24"x12"
M6-1R
21"x15"

5

DETOUR
NORTH
VILLA AVENUE

M4-8
24"x12"
M3-1
24"x12"
M6-1L
21"x15"

9

ONE WAY

R6-1L
36"x12"

2

DETOUR
NORTH
VILLA AVENUE

M4-8
24"x12"
M3-1
24"x12"
M5-1R
27"x15"

6

DETOUR
NORTH
VILLA AVENUE

M4-8
24"x12"
M3-1
24"x12"
M5-1L
27"x15"

10

ONE WAY

R6-1R
36"x12"

3

Villa Avenue
Closed Northbound
Roosevelt Rd to Madison St
Beginning April 1 2005
Use Detour

SPECIAL
96"x48"
SEE MAINTENANCE OF
TRAFFIC DETAIL SHEET

7

R3-1
24"x24"

4

DETOUR
NORTH
VILLA AVENUE

M4-8
24"x12"
M3-1
24"x12"
W6-3
21"x15"


8

R3-2
24"x24"

11

END
DETOUR
NORTH
VILLA AVENUE

M4-8a
24"x18"
M3-1
24"x12"

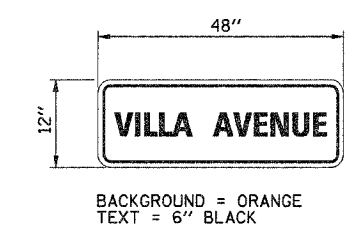

SOUTH VILLA AVENUE DETOUR SIGNING

Stanley Consultants INC.
850 West Higgins Road
Suite 720
Chicago, Illinois 60637-2803
Illinois Fire Registration No. 84-00633

REVISIONS	
NAME	DATE

VILLAGE OF VILLA PARK, ILLINOIS

**SUGGESTED MAINTENANCE OF TRAFFIC
DETOUR PLAN
SOUTH VILLA AVENUE
SHEET 4 OF 10**

SCALE: NONE
DATE: 11-NOV-2004

DRAWN BY: E.D.
CHECKED BY: J.T.G.