
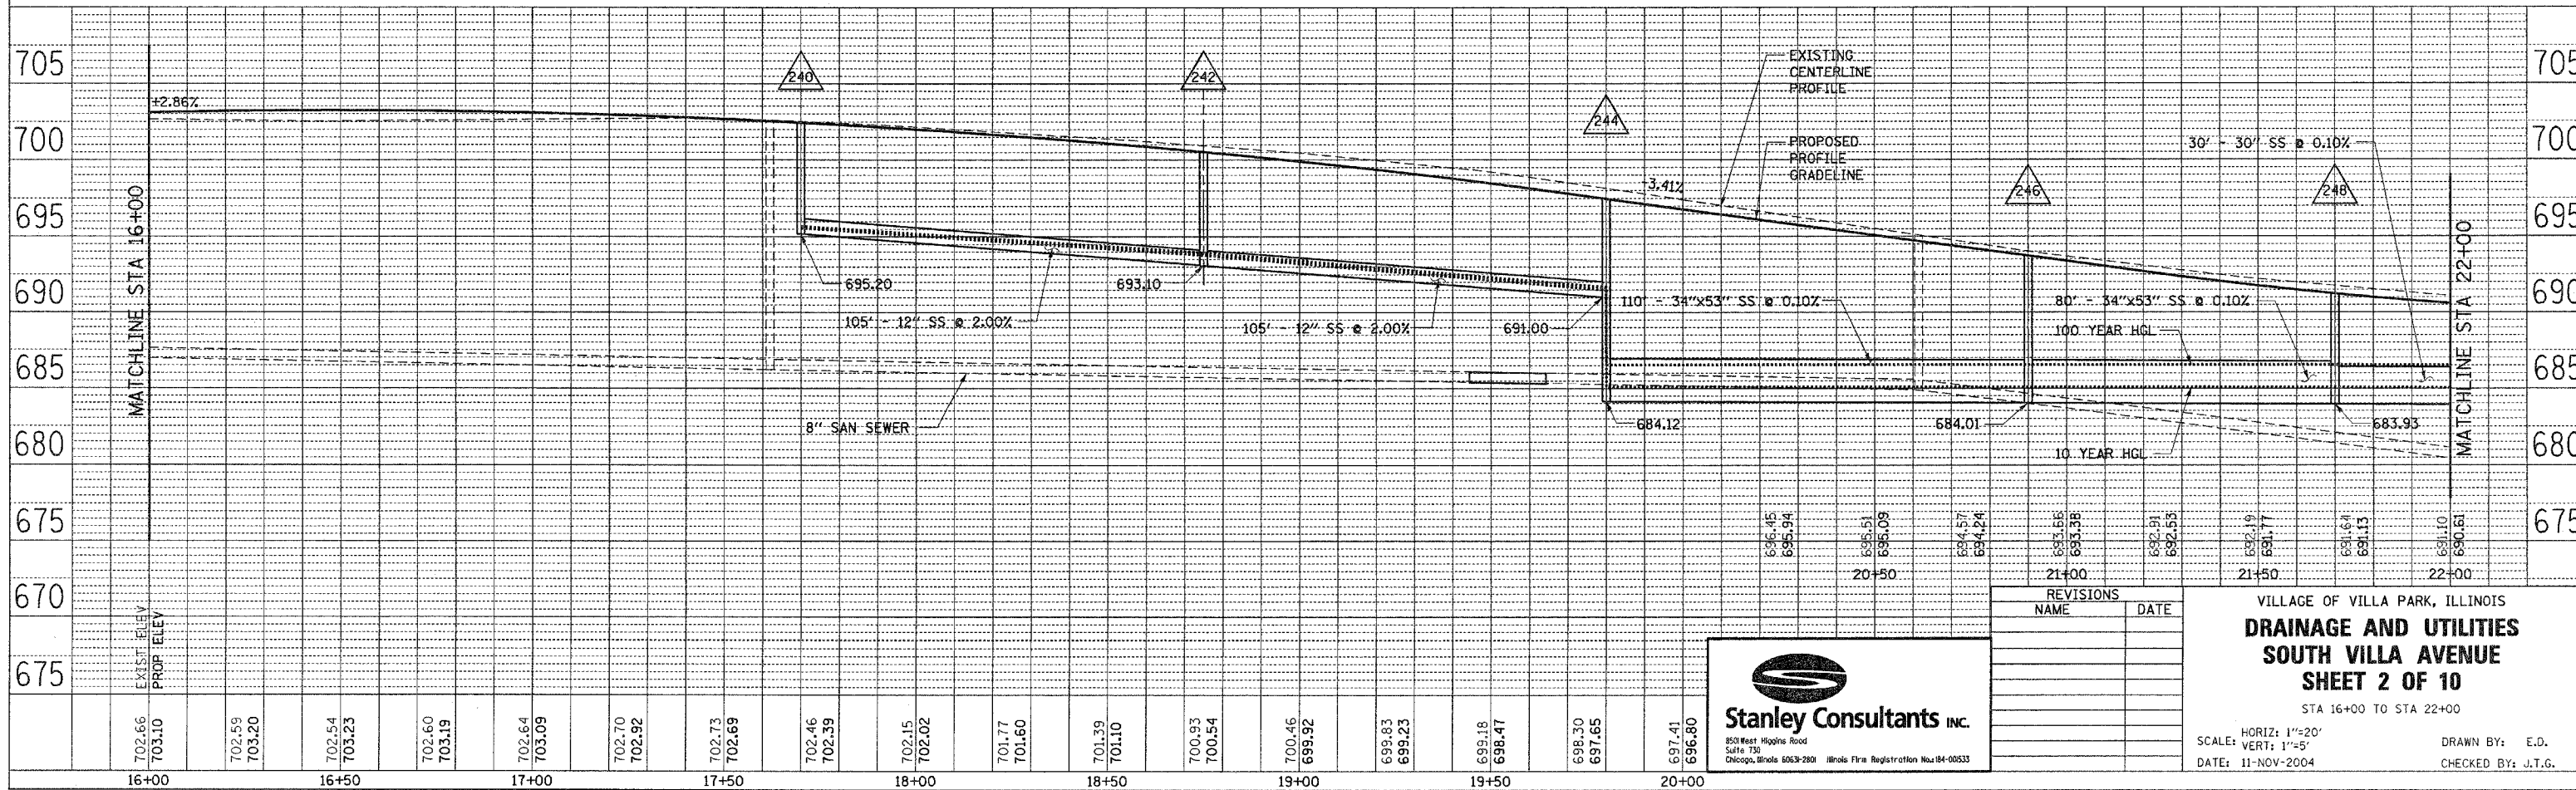
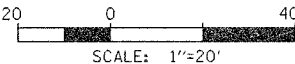


F.A.U. RTE.	SECTION	COUNTY	TOTAL SHEETS	SHEET NO.
2652	00-00069-00-PV	DUPAGE	146	41
STA. 10+70.70		TO STA. 66+16.00		
FED. ROAD DIST. NO.		ILLINOIS FED. AID PROJECT		
CONTRACT NO. 83781				

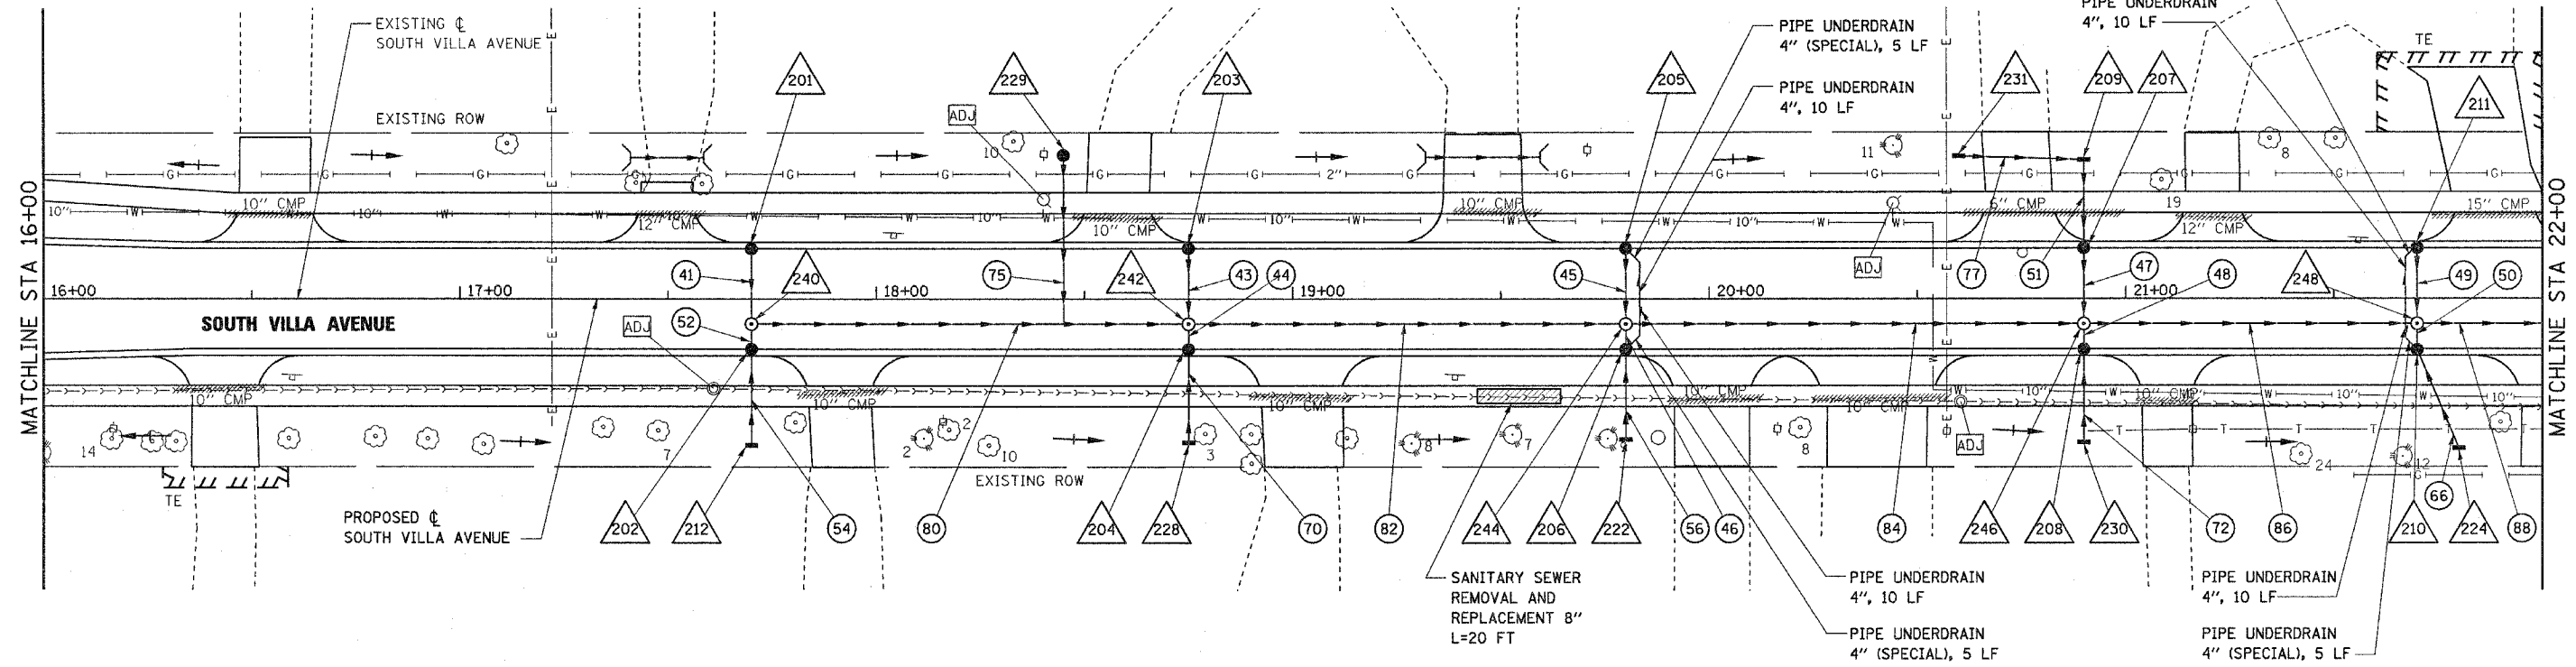

REVISIONS	
NAME	DATE

Stanley Consultants INC.
8501 West Higgins Road
 Suite 730
 Chicago, Illinois 60638-2800 Illinois Firm Registration No. 04-00533

VILLAGE OF VILLA PARK, ILLINOIS
DRAINAGE AND UTILITIES
SOUTH VILLA AVENUE
SHEET 2 OF 10
 STA 16+00 TO STA 22+00

SCALE: HORIZ: 1"=20'
 VERT: 1"=5'
 DATE: 11-NOV-2004

DRAWN BY: E.D.
 CHECKED BY: J.T.G.

PLAN	SURVEYED	DATE

PROFILE	SURVEYED	DATE