

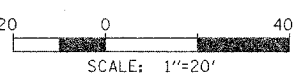


F.A.U. RTE.	SECTION	COUNTY	TOTAL SHEETS	SHEET NO.
2652	00-00069-00-PV	DUPAGE	146	48
STA. 10+70.70		TO STA. 66+16.00		
FED. ROAD DIST. NO.	ILLINOIS	FED. AID PROJECT		
CONTRACT NO. 83761				

DATE	BY
DATE	BY

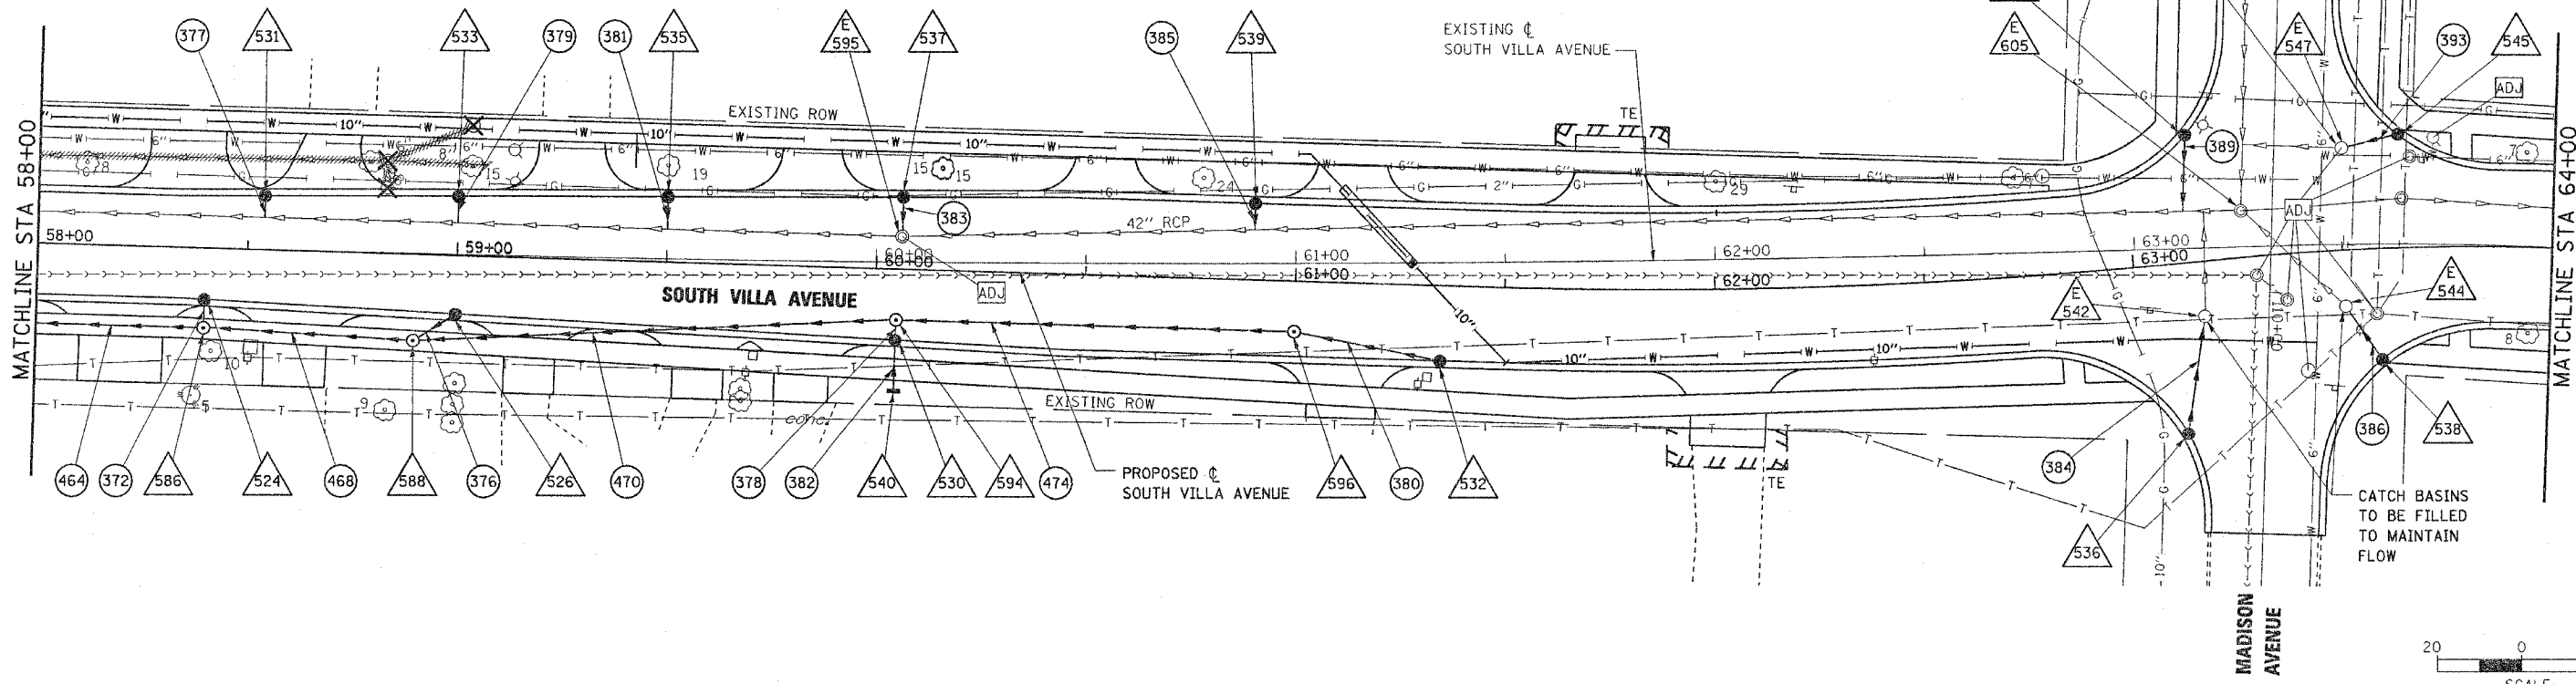

DATE	BY
DATE	BY

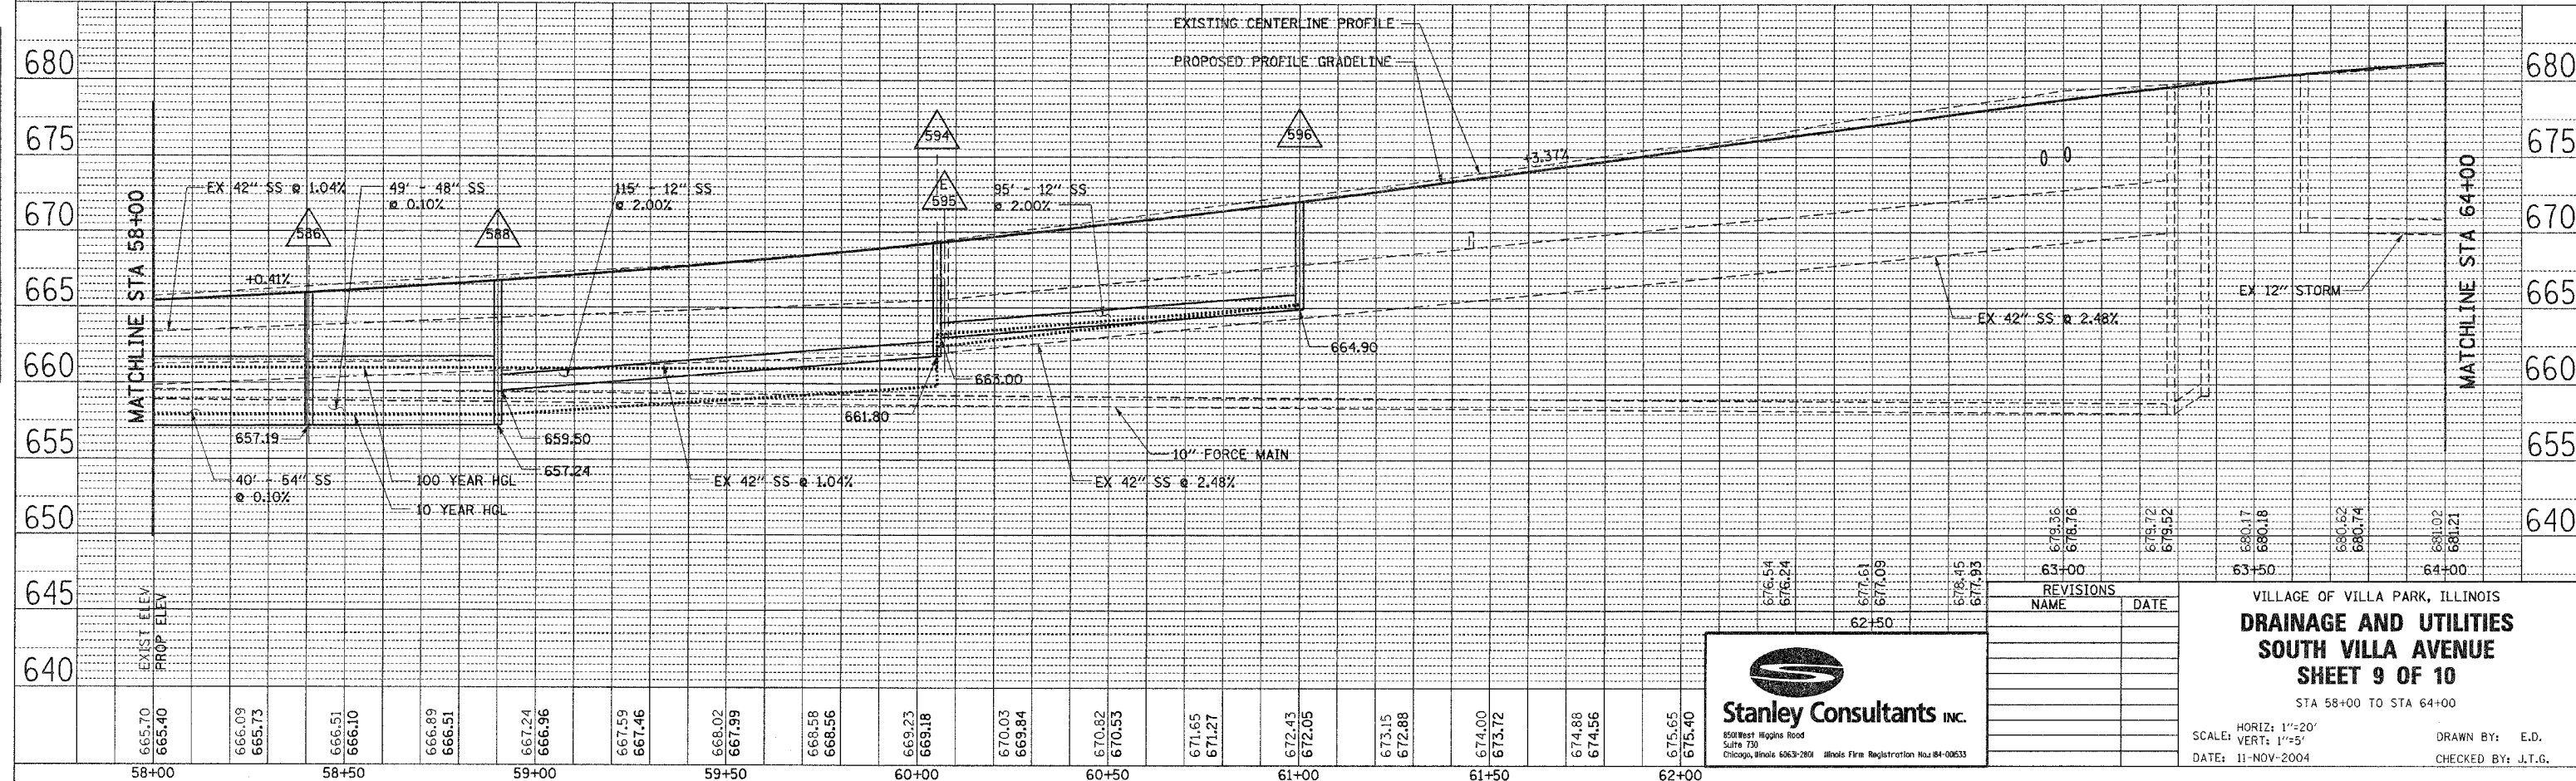

REVISIONS	
NAME	DATE

VILLAGE OF VILLA PARK, ILLINOIS  
**DRAINAGE AND UTILITIES**  
**SOUTH VILLA AVENUE**  
**SHEET 9 OF 10**  
 STA 58+00 TO STA 64+00

SCALE: HORIZ: 1"=20'  
 VERT: 1"=5'  
 DATE: 11-NOV-2004  
 DRAWN BY: E.D.  
 CHECKED BY: J.T.G.