
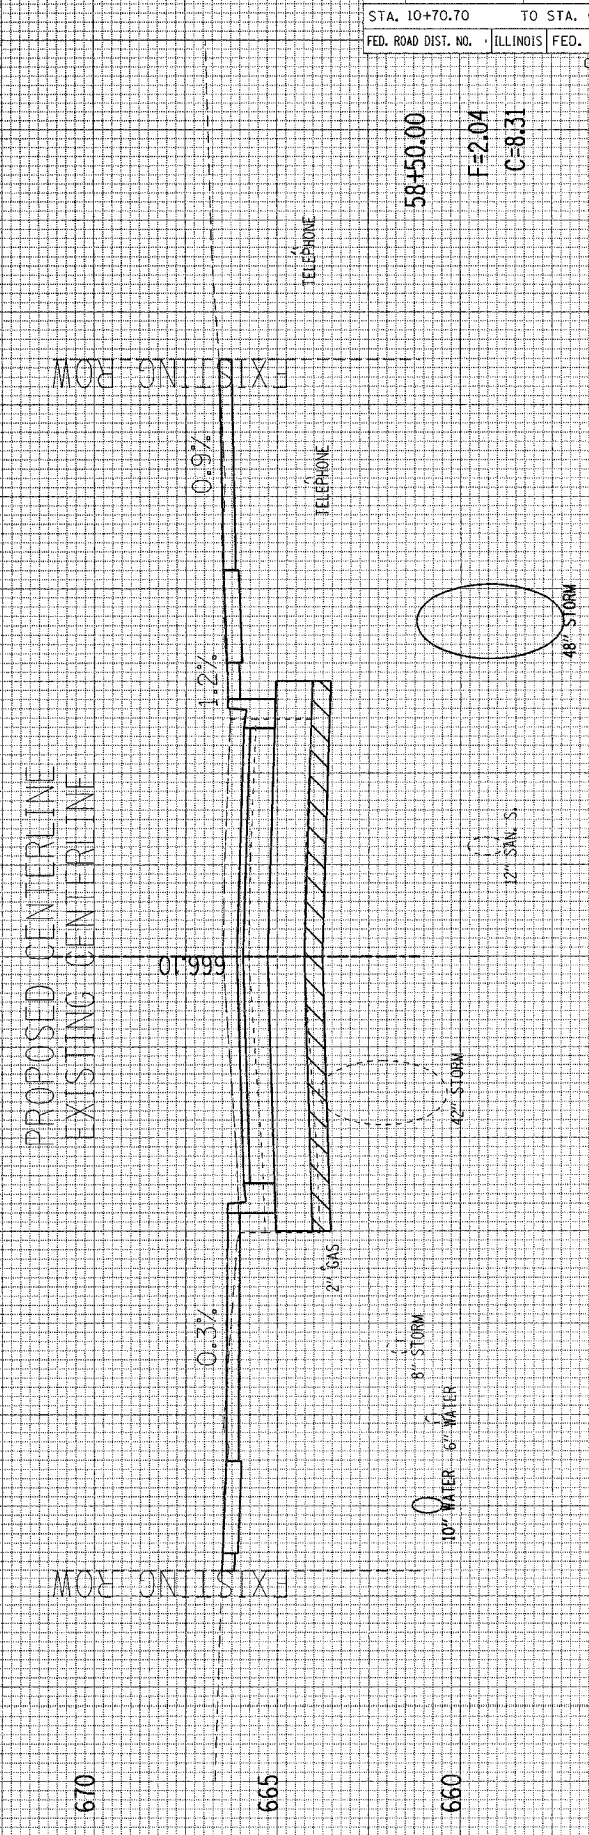
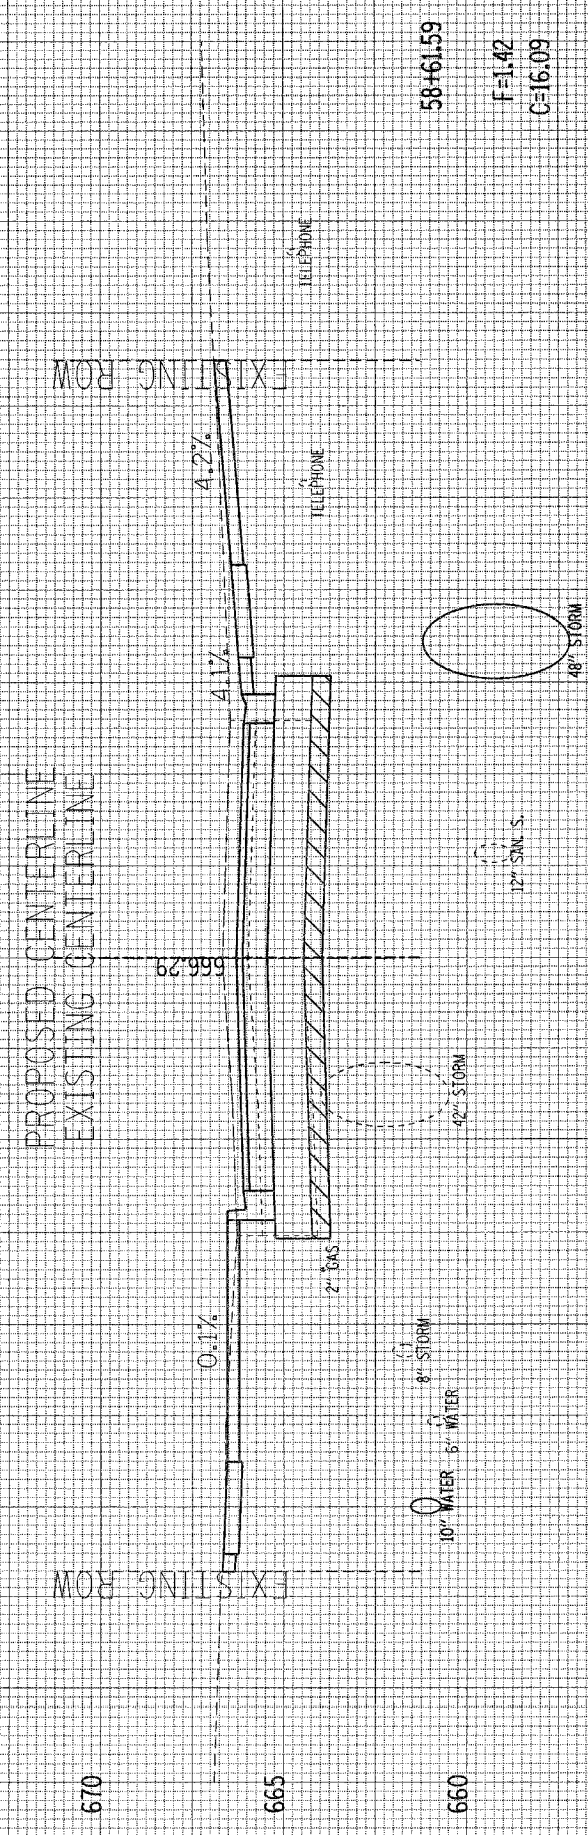


F.A.U. RTE.	SECTION	COUNTY	TOTAL SHEETS	SHEET NO.
2652	00-00069-00-PV	DUPAGE	146	137
STA. 10+70.70		TO STA. 66+16.00		
FED. ROAD DIST. NO.	ILLINOIS	FED. AID PROJECT		
CONTRACT NO. 83781				

FINAL SURVEY	DATE
NOTE BOOK	BY
NO.	AREAS CHECKED

ORIGINAL SURVEY	DATE
NOTE BOOK	BY
NO.	AREAS CHECKED

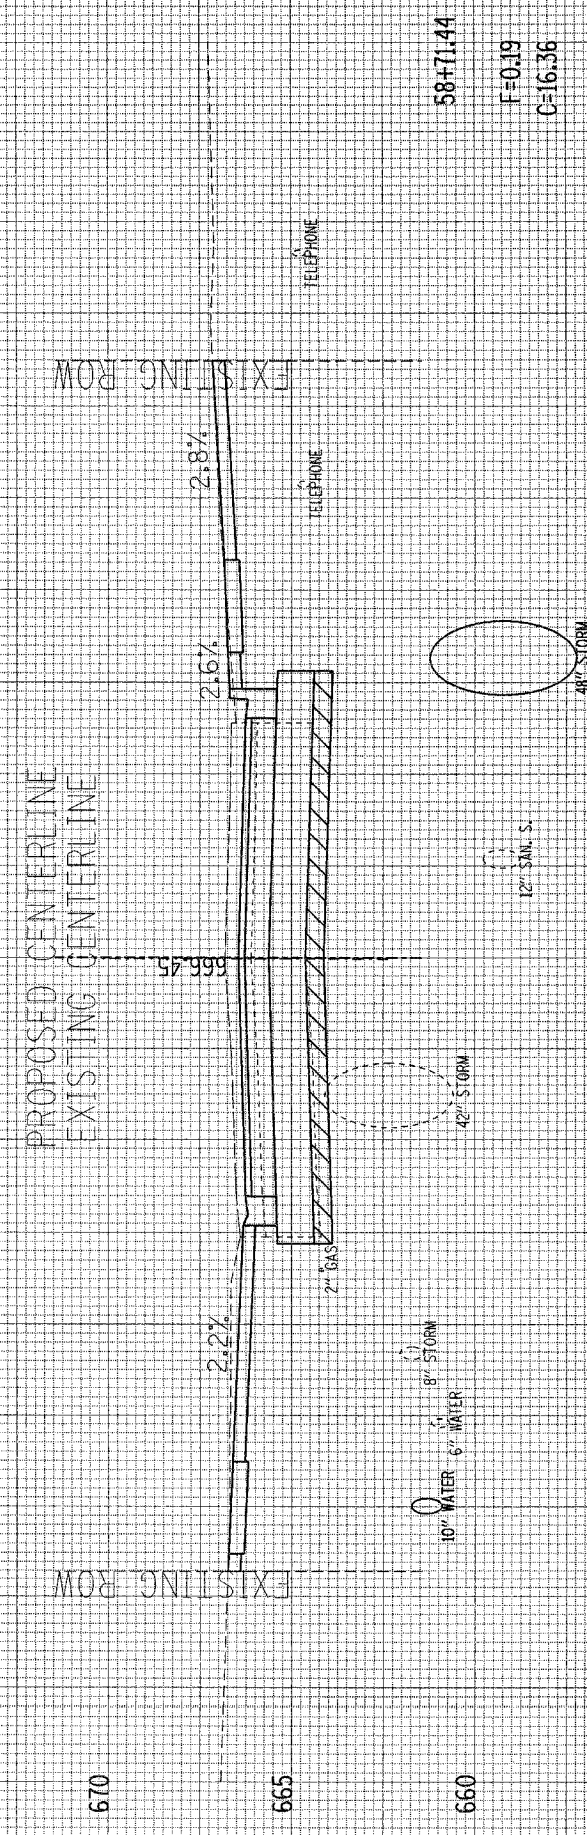

SOUTH VILLA AVENUE CROSS SECTIONS