
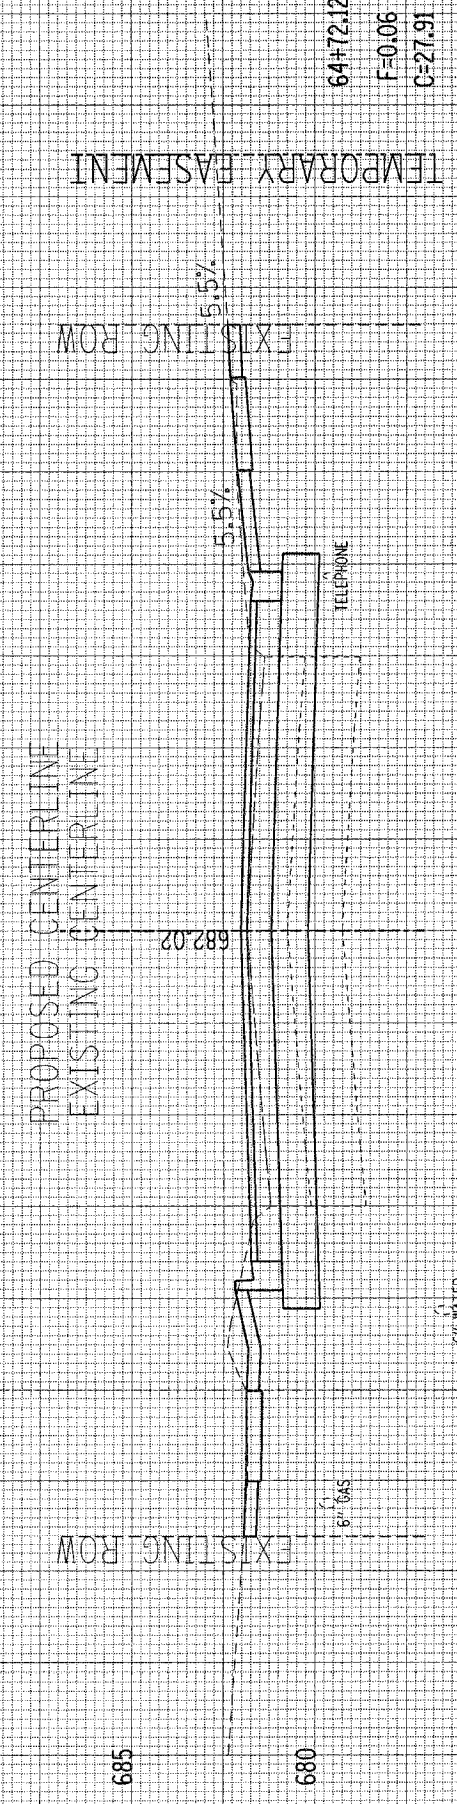
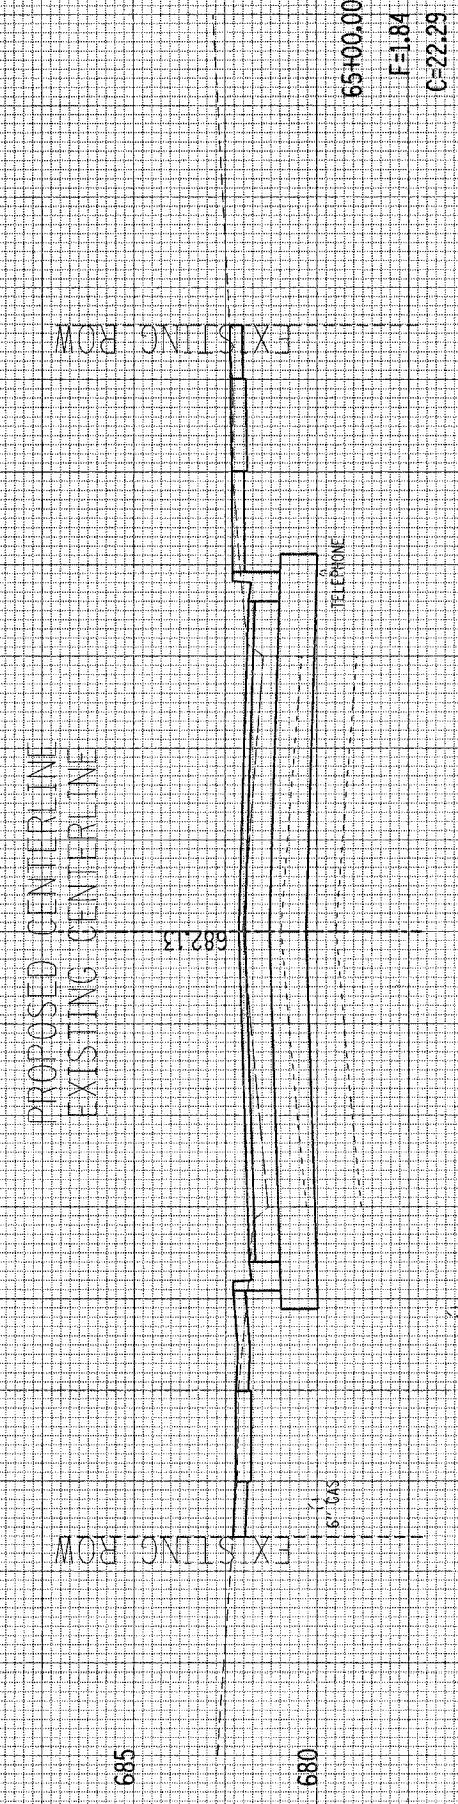


F.A.U. RTE.	SECTION	COUNTY	TOTAL SHEETS	SHEET NO.
2652	00-00069-00-PV	DUPAGE	146	144
STA. 10+70.70		TO STA. 66+16.00		
FED. ROAD DIST. NO.		ILLINOIS FED. AID PROJECT		
CONTRACT NO. 83781				

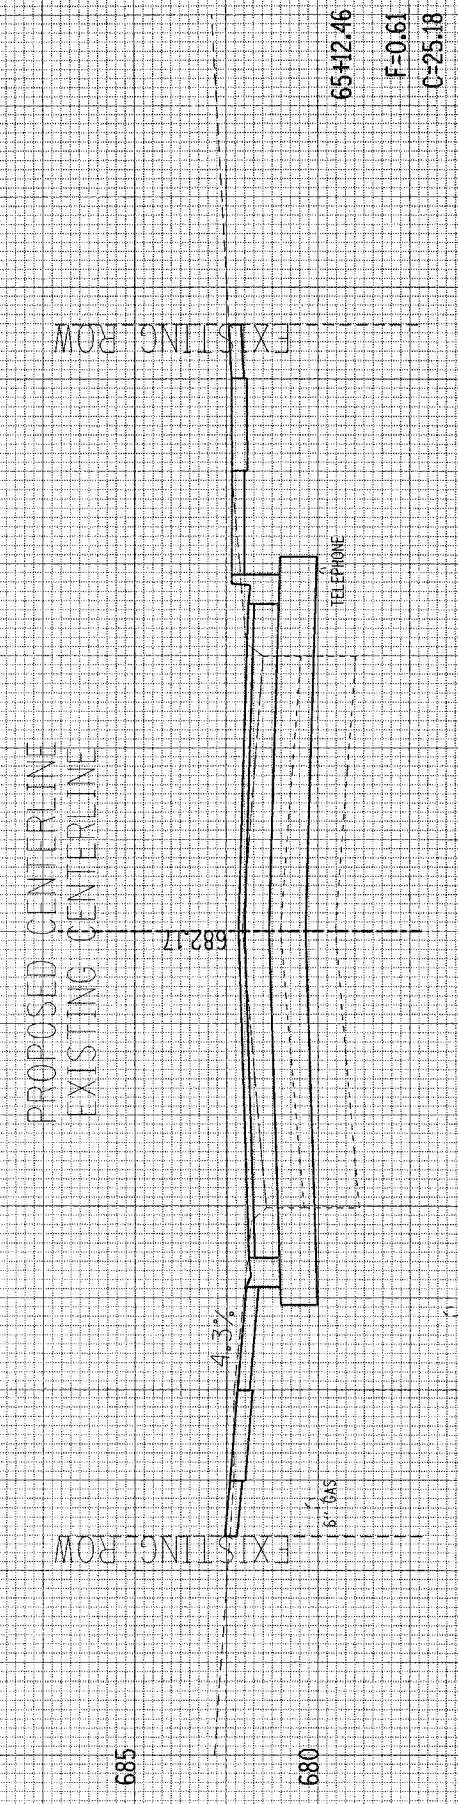

SOUTH VILIA AVENUE CROSS SECTIONS

FINAL SURVEY NO. \_\_\_\_\_

DATE \_\_\_\_\_

BY \_\_\_\_\_

SURVEYED \_\_\_\_\_

NOTE BOOK \_\_\_\_\_

AREAS CHECKED \_\_\_\_\_

ORIGINAL SURVEY NO. \_\_\_\_\_

DATE \_\_\_\_\_

BY \_\_\_\_\_

SURVEYED \_\_\_\_\_

NOTE BOOK \_\_\_\_\_

AREAS CHECKED \_\_\_\_\_