


F.A.P. ROUTE	COUNTY SECTION	COUNTY	TOTAL SHTS.
336	99-00243-00-PV	KANE	268
CONTRACT NO. 83782			
STAGE 3 ILLINOIS ROUTE 64			
F.H.W.A. REG.5 ILLINOIS		PROJECT F-0338	


- LEGEND**
- TRAFFIC CONTROL DEVICE W/ STEADY BURN LIGHT - OR - (BARRICADE, DRUM VERTICAL PANEL)
 - ▭ LIMITS OF CONSTRUCTION
 - CONCRETE PAVEMENT JOINTS
 - ➔ DIRECTION OF TRAFFIC MOVEMENT
 - ▨ TEMPORARY PAVEMENT
 - ⊥ TYPE III BARRICADE
 - - - PROPOSED ROW
 - - - PROP. TEMP. CONST. EASEMENT

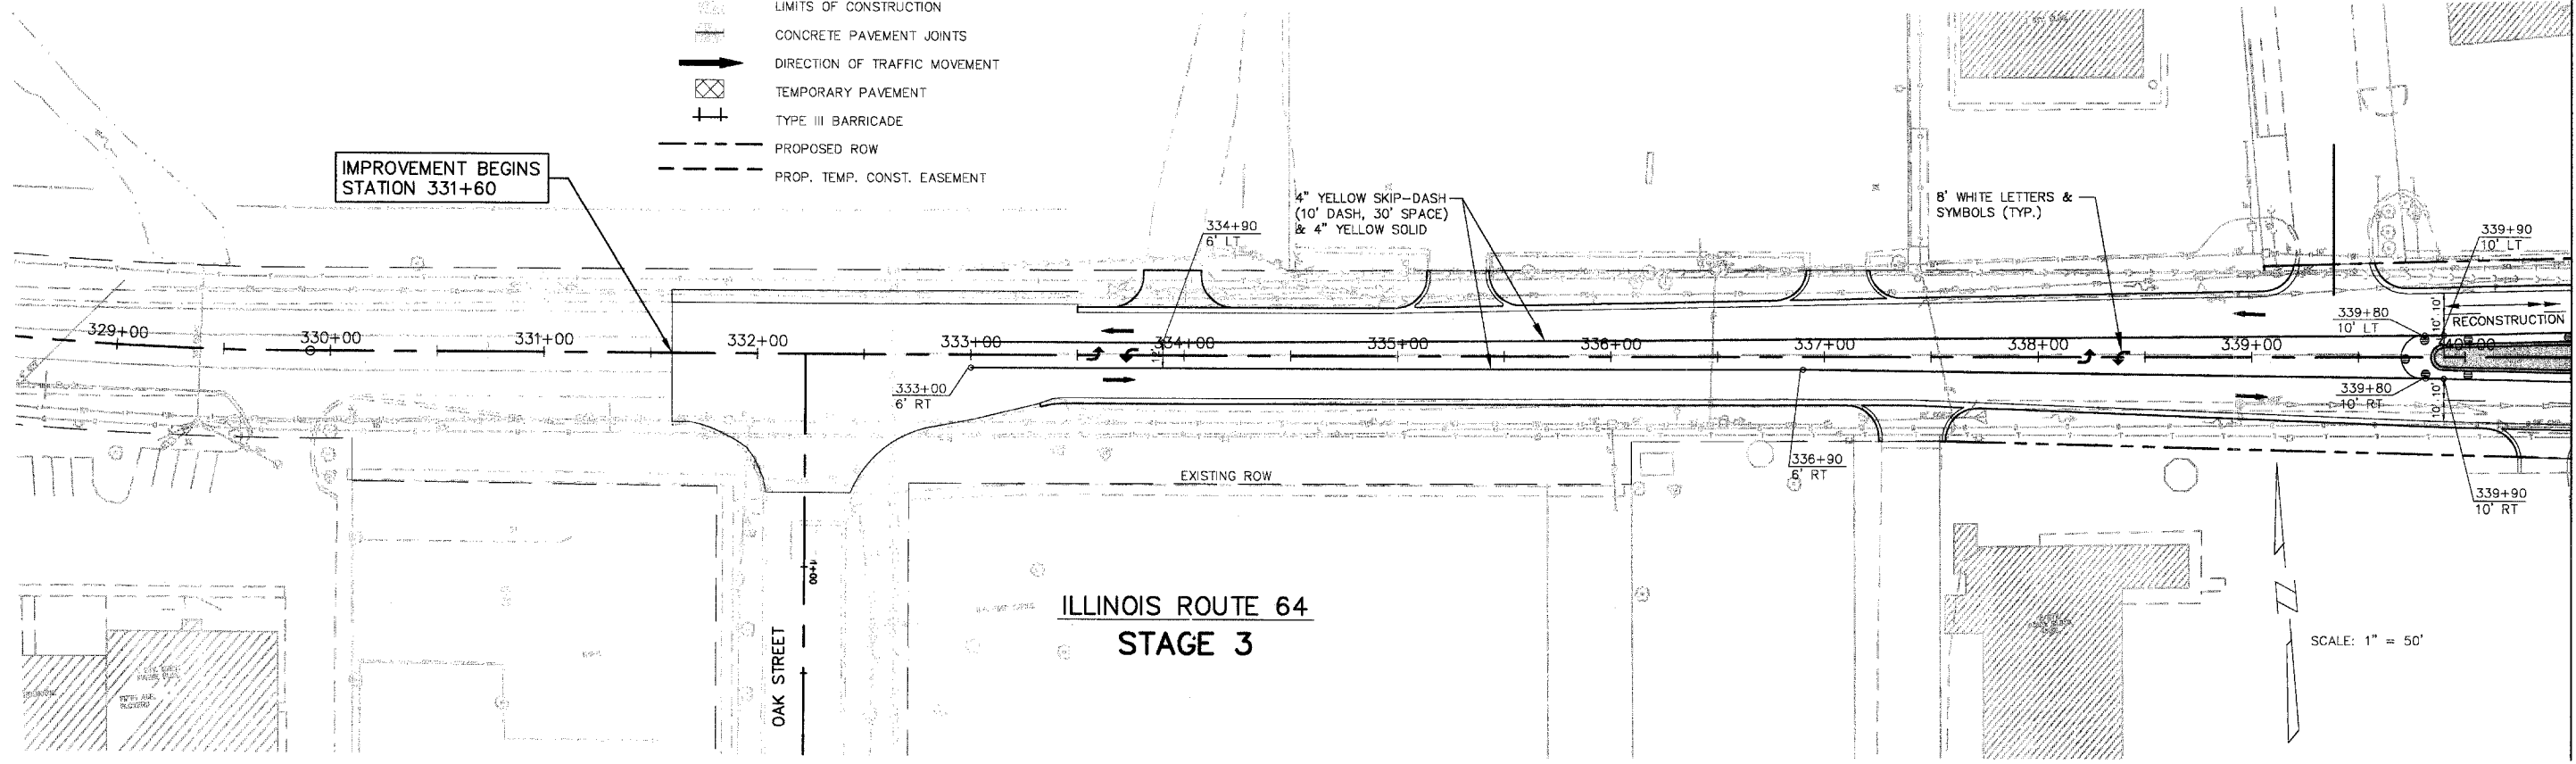

**ILLINOIS ROUTE 64
 STAGE 3**

SCALE: 1" = 50'

MATCH LINE STATION 48+00 SEE BELOW

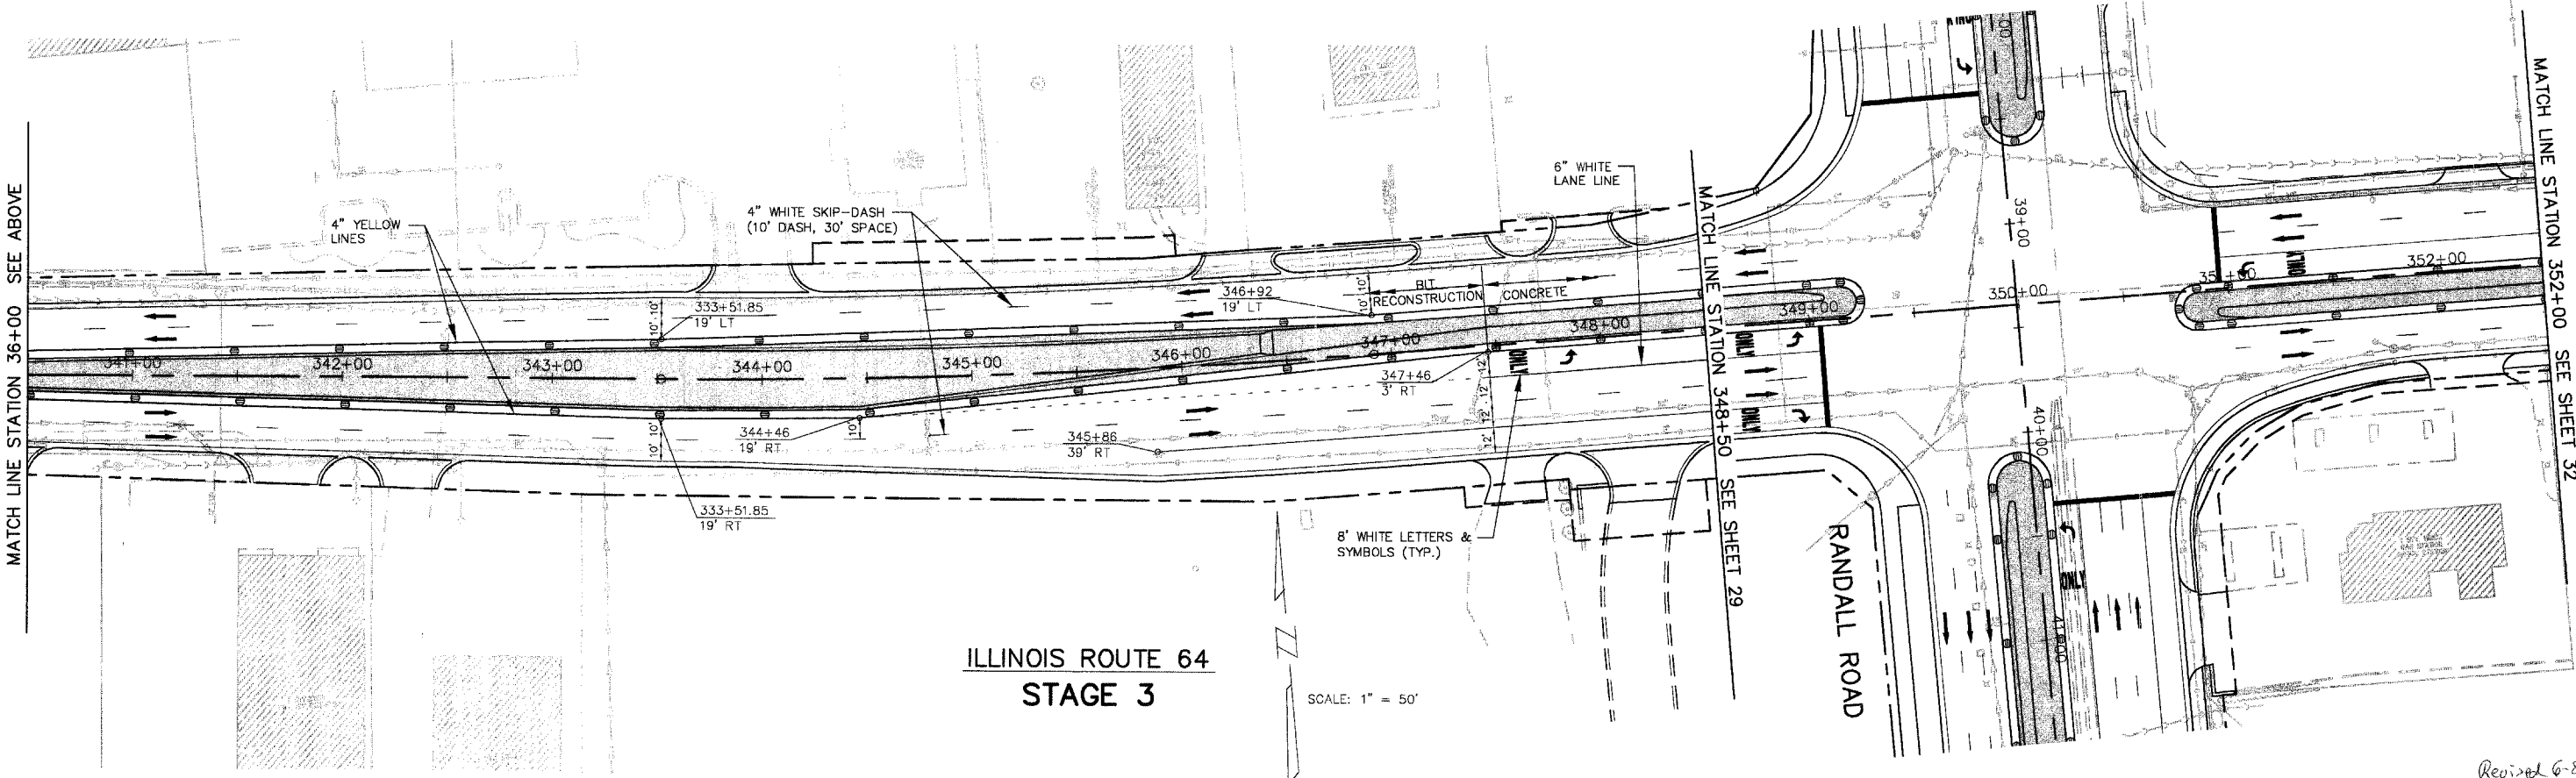

**ILLINOIS ROUTE 64
 STAGE 3**

SCALE: 1" = 50'

MATCH LINE STATION 36+00 SEE ABOVE

MATCH LINE STATION 352+00 SEE SHEET 32

Revised 6-8-05