



F.A.P. ROUTE	COUNTY SECTION	COUNTY	TOTAL SHTS.
336	99-00243-00-2V	KANE	268
CONTRACT NO.		83782	
STAGE 3 ILLINOIS ROUTE 64 & DEAN STREET			
F.H.W.A. REG.5 ILLINOIS PROJECT F-0336(C)			

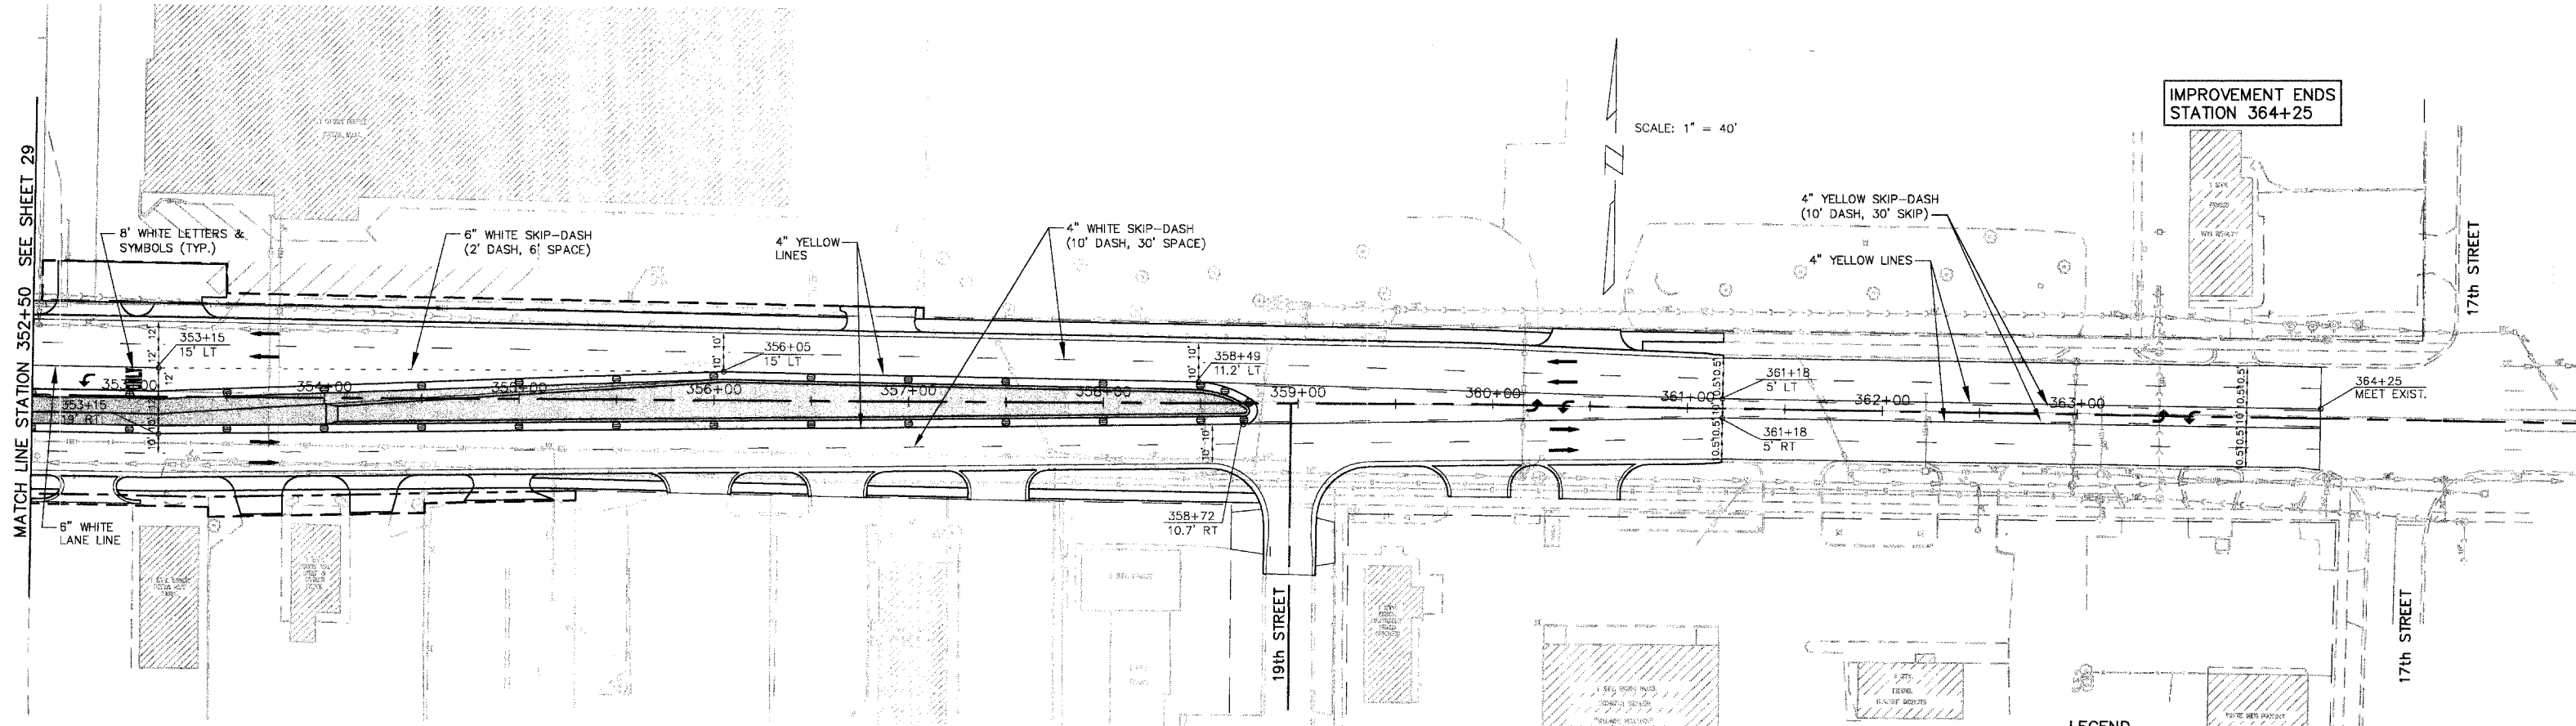

**ILLINOIS ROUTE 64
 STAGE 3**

LEGEND

- TRAFFIC CONTROL DEVICE W/ STEADY BURN LIGHT
- - - (BARRICADE, DRUM VERTICAL PANEL)
- ▭ LIMITS OF CONSTRUCTION
- ▭ CONCRETE PAVEMENT JOINTS
- ➔ DIRECTION OF TRAFFIC MOVEMENT
- ▨ TEMPORARY PAVEMENT
- ⊥ TYPE III BARRICADE
- - - PROPOSED ROW
- - - PROP. TEMP. CONST. EASEMENT

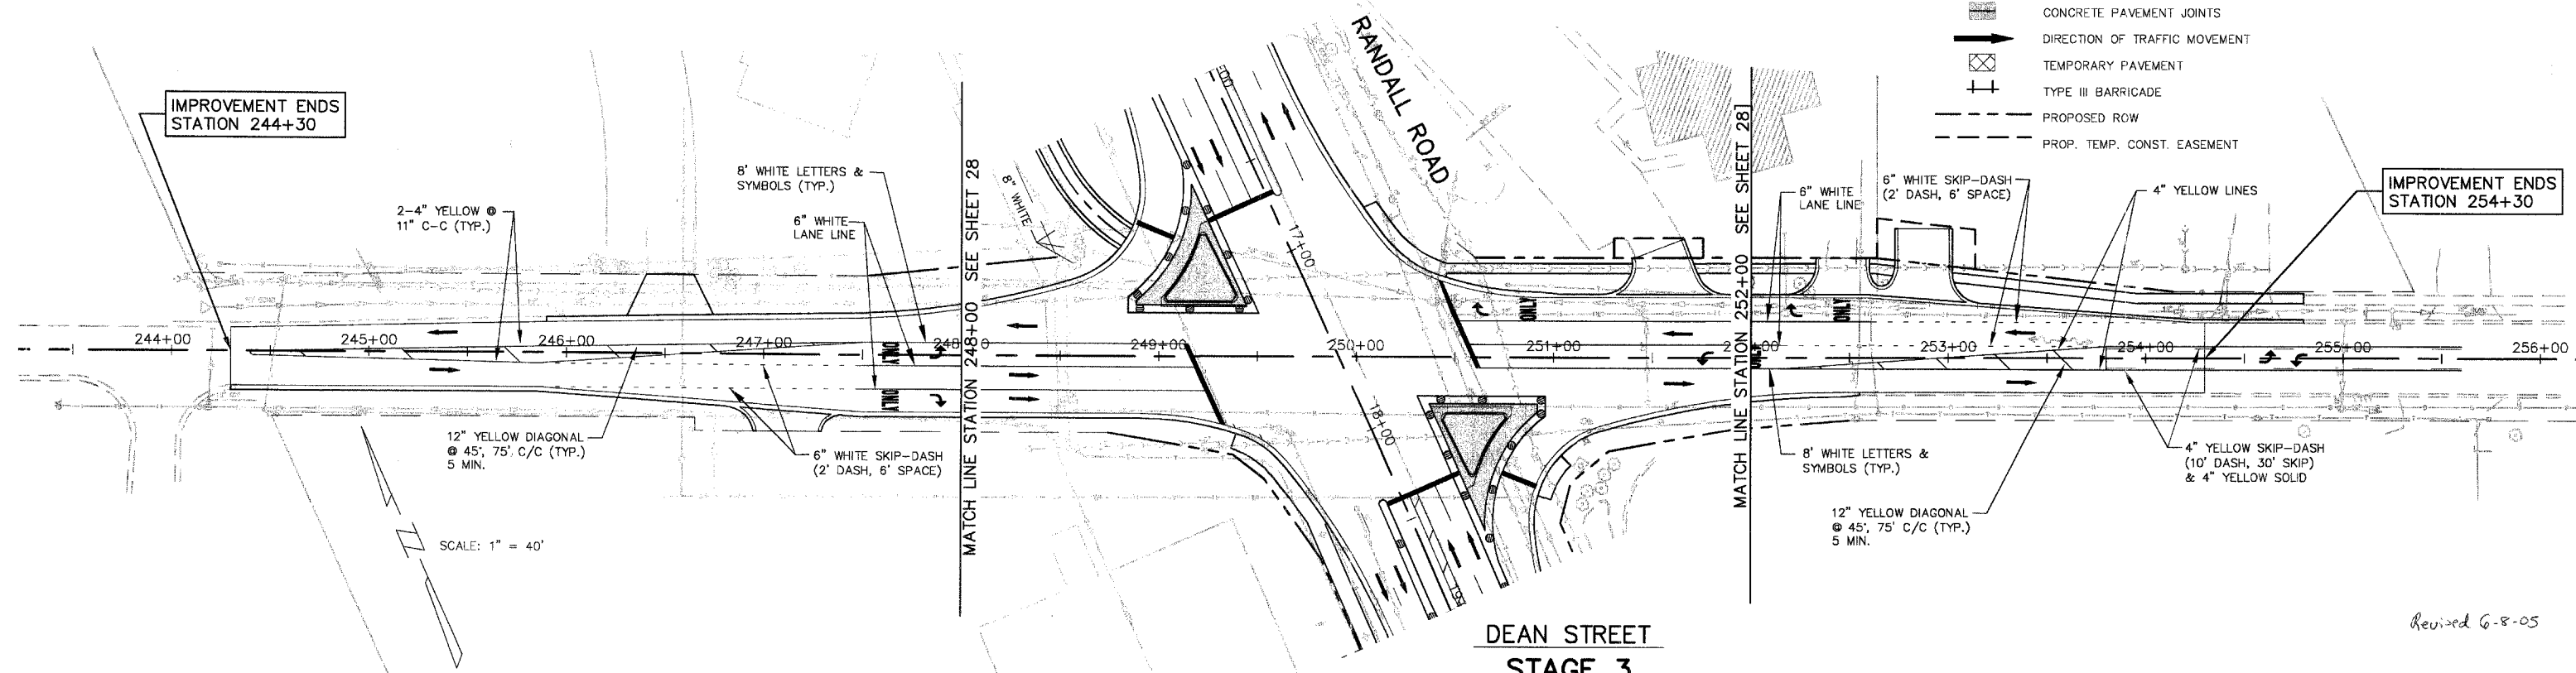

**DEAN STREET
 STAGE 3**

Revised 6-8-05