


F.A.P. ROUTE	COUNTY SECTION	COUNTY	TOTAL SHEETS
336	99-00243-00-PV	KANE	268
CONTRACT NO. 83782		RANDALL / IL. ROUTE 64 PAVEMENT ELEVATION	
F.H.W.A. REG.5 ILLINOIS		PROJECT F-0336(C)	

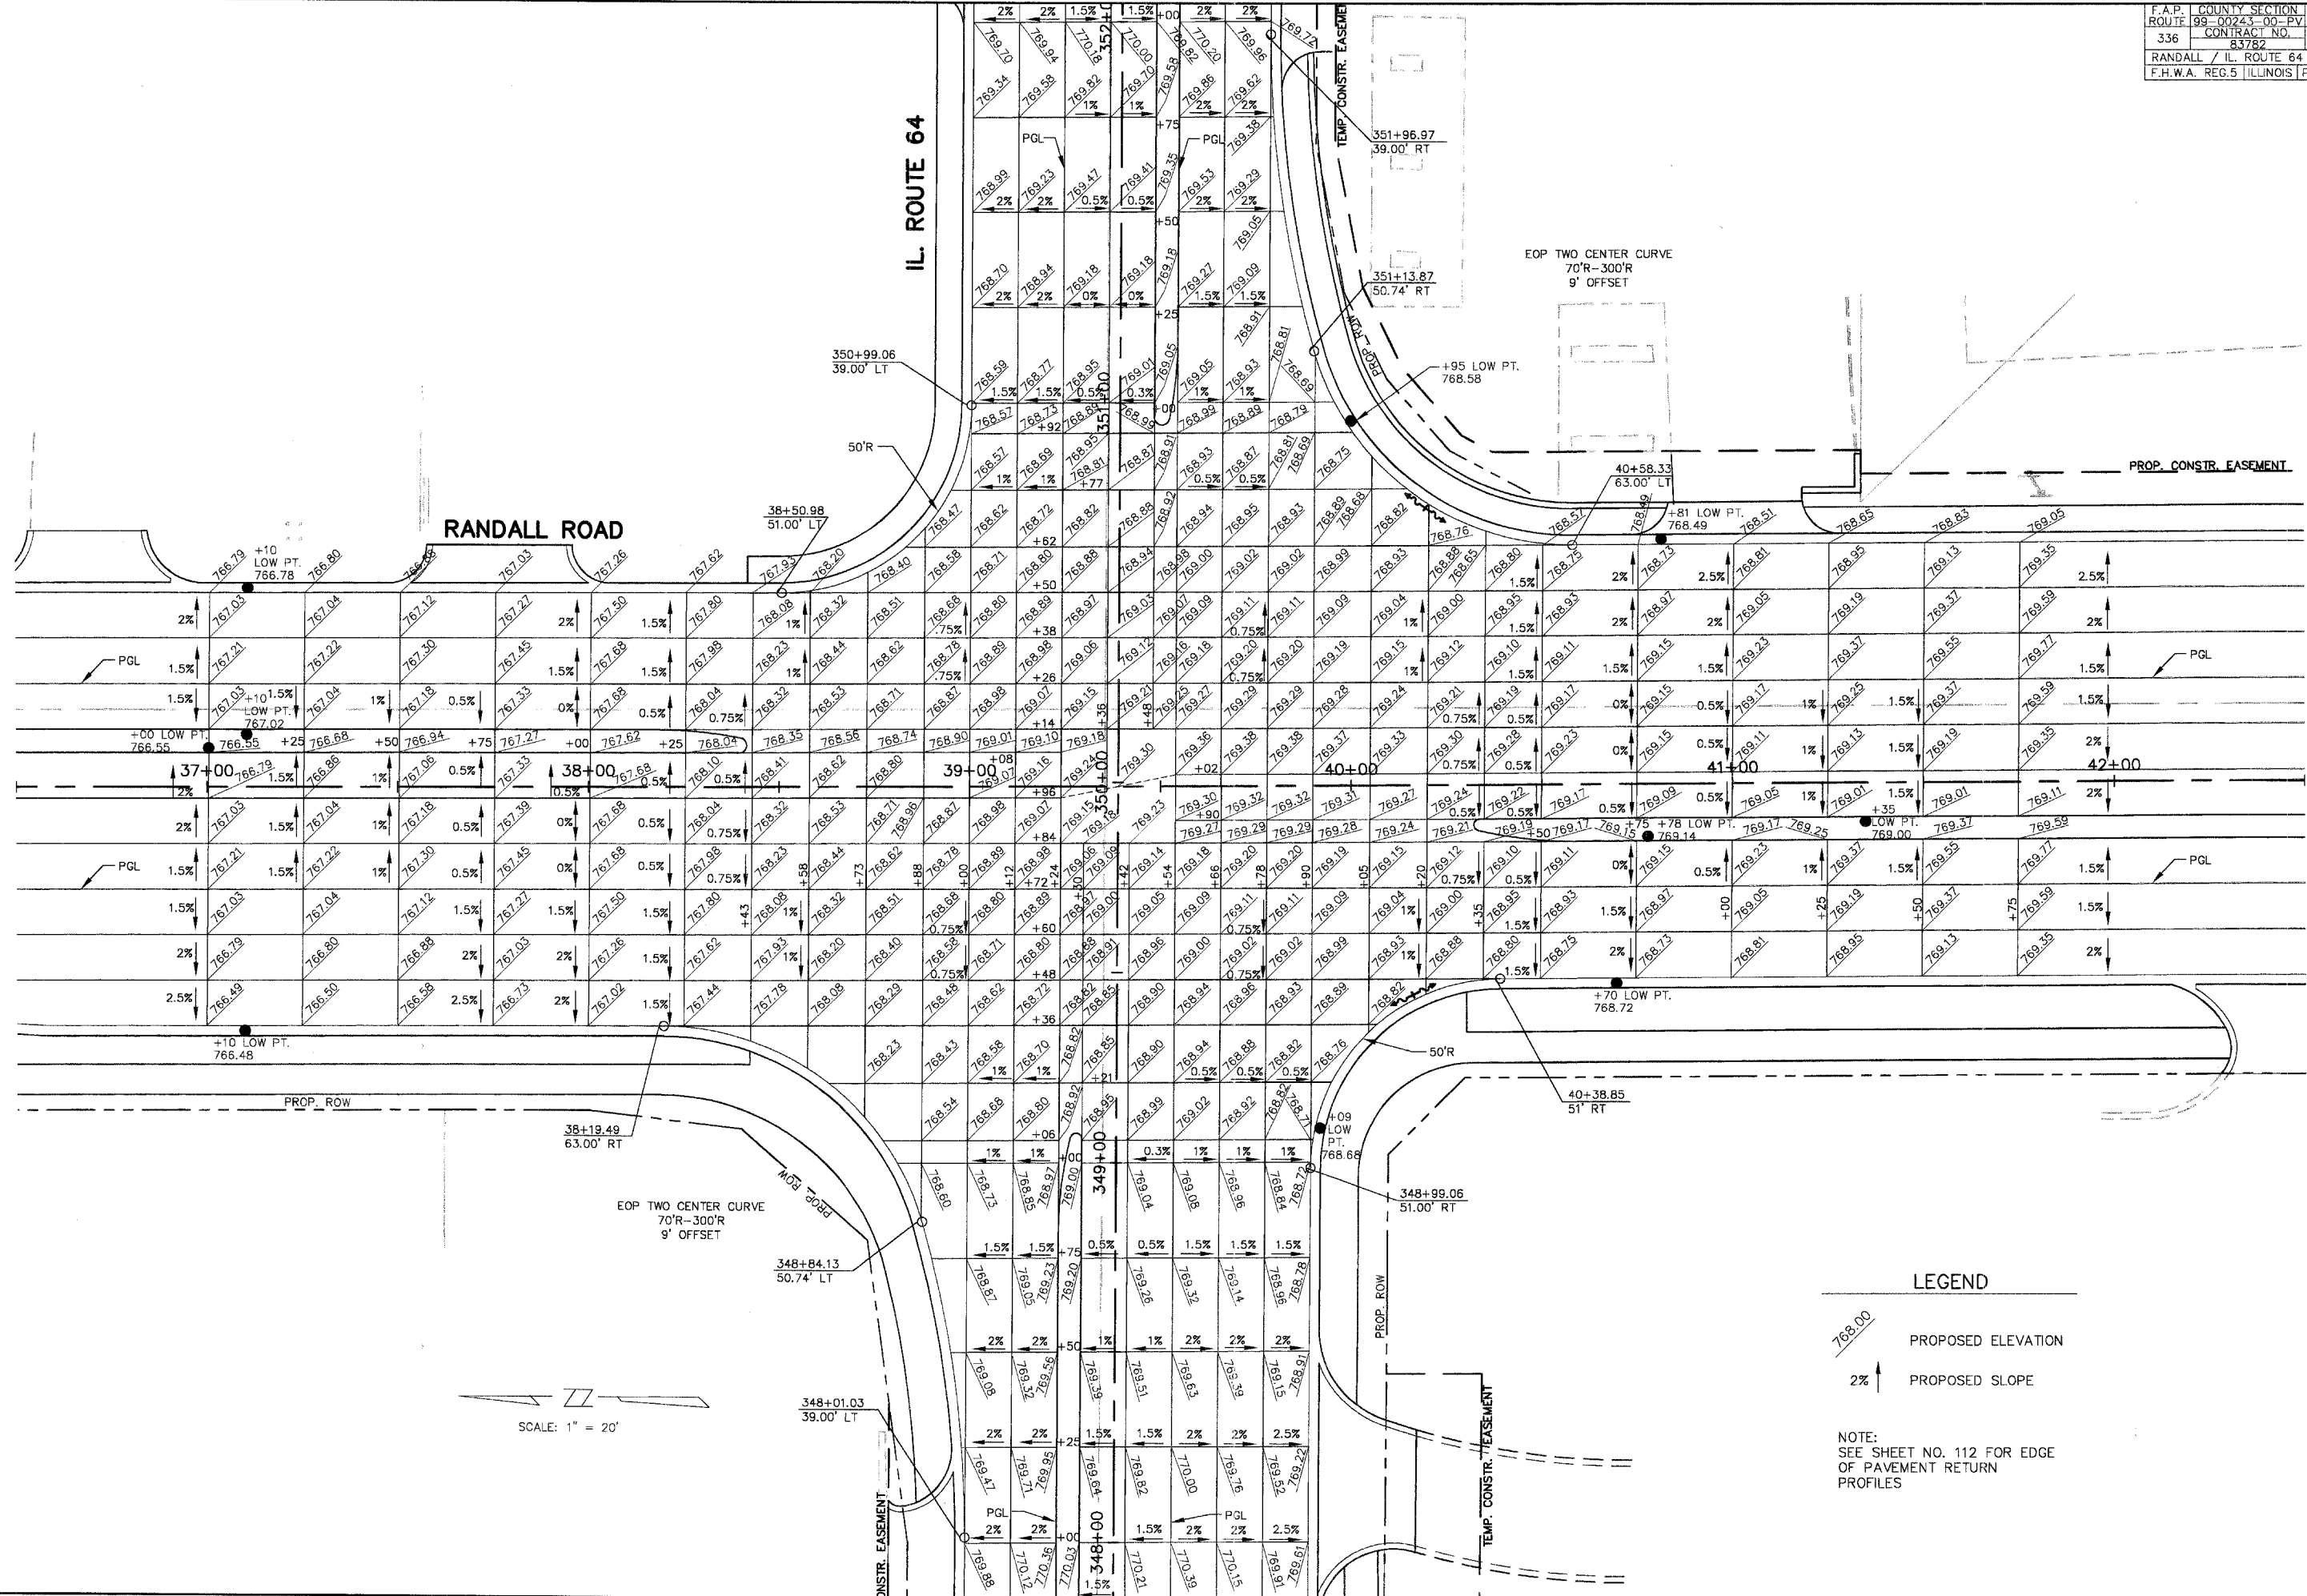

LEGEND

768.00 PROPOSED ELEVATION

2% ↑ PROPOSED SLOPE

NOTE:
 SEE SHEET NO. 112 FOR EDGE
 OF PAVEMENT RETURN
 PROFILES