
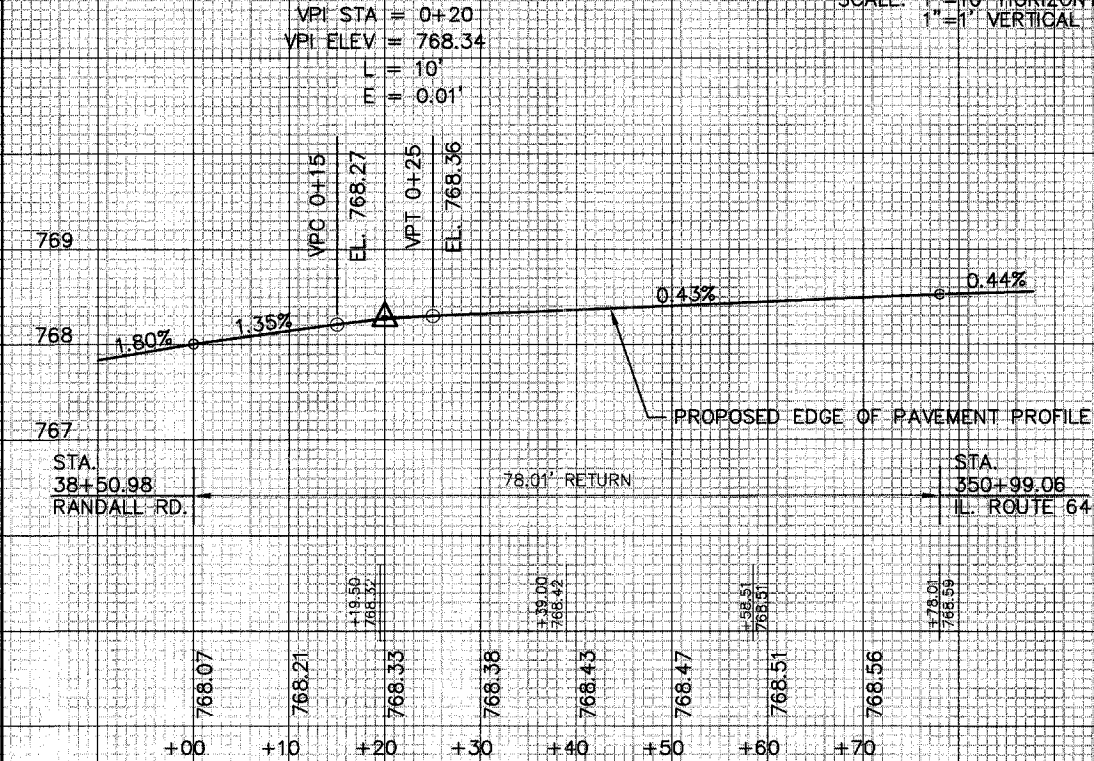


RANDALL ROAD AND IL. ROUTE 64  
 NORTHWEST E.O.P. RETURN PROFILE

RANDALL ROAD AND IL. ROUTE 64  
 NORTHEAST E.O.P. RETURN PROFILE

SCALE: 1"=10' HORIZONTAL  
 1"=1' VERTICAL

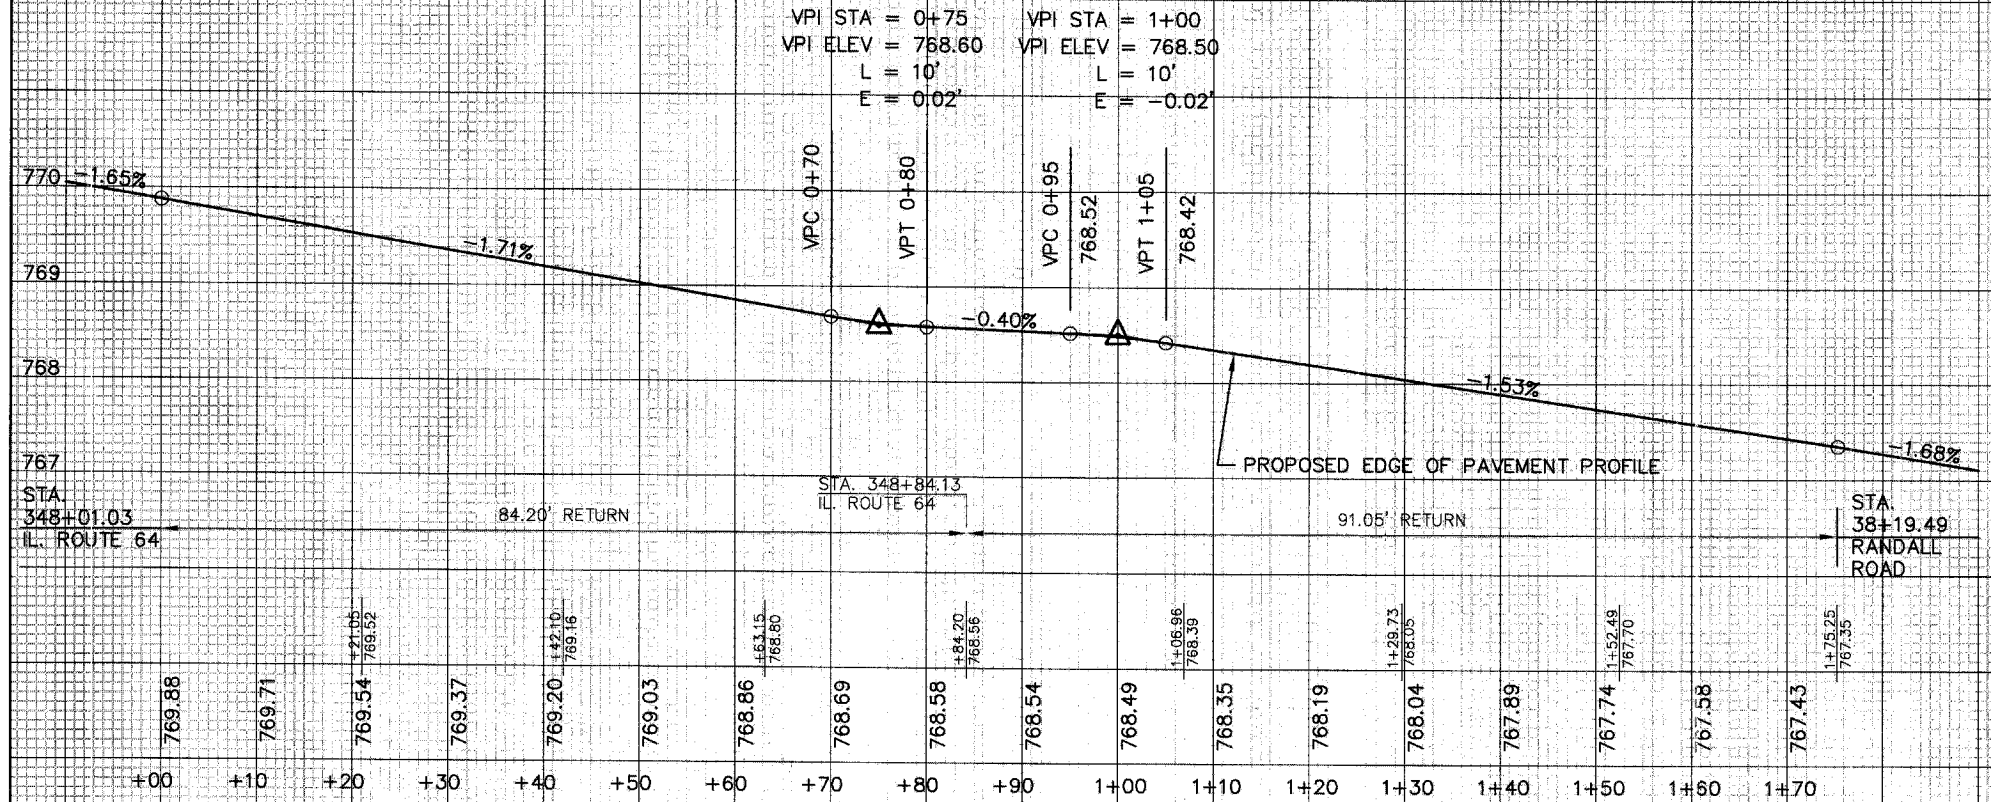

RANDALL ROAD AND IL. ROUTE 64  
 SOUTHEAST E.O.P. RETURN PROFILE

RANDALL ROAD AND IL. ROUTE 64  
 SOUTHWEST E.O.P. RETURN PROFILE

