
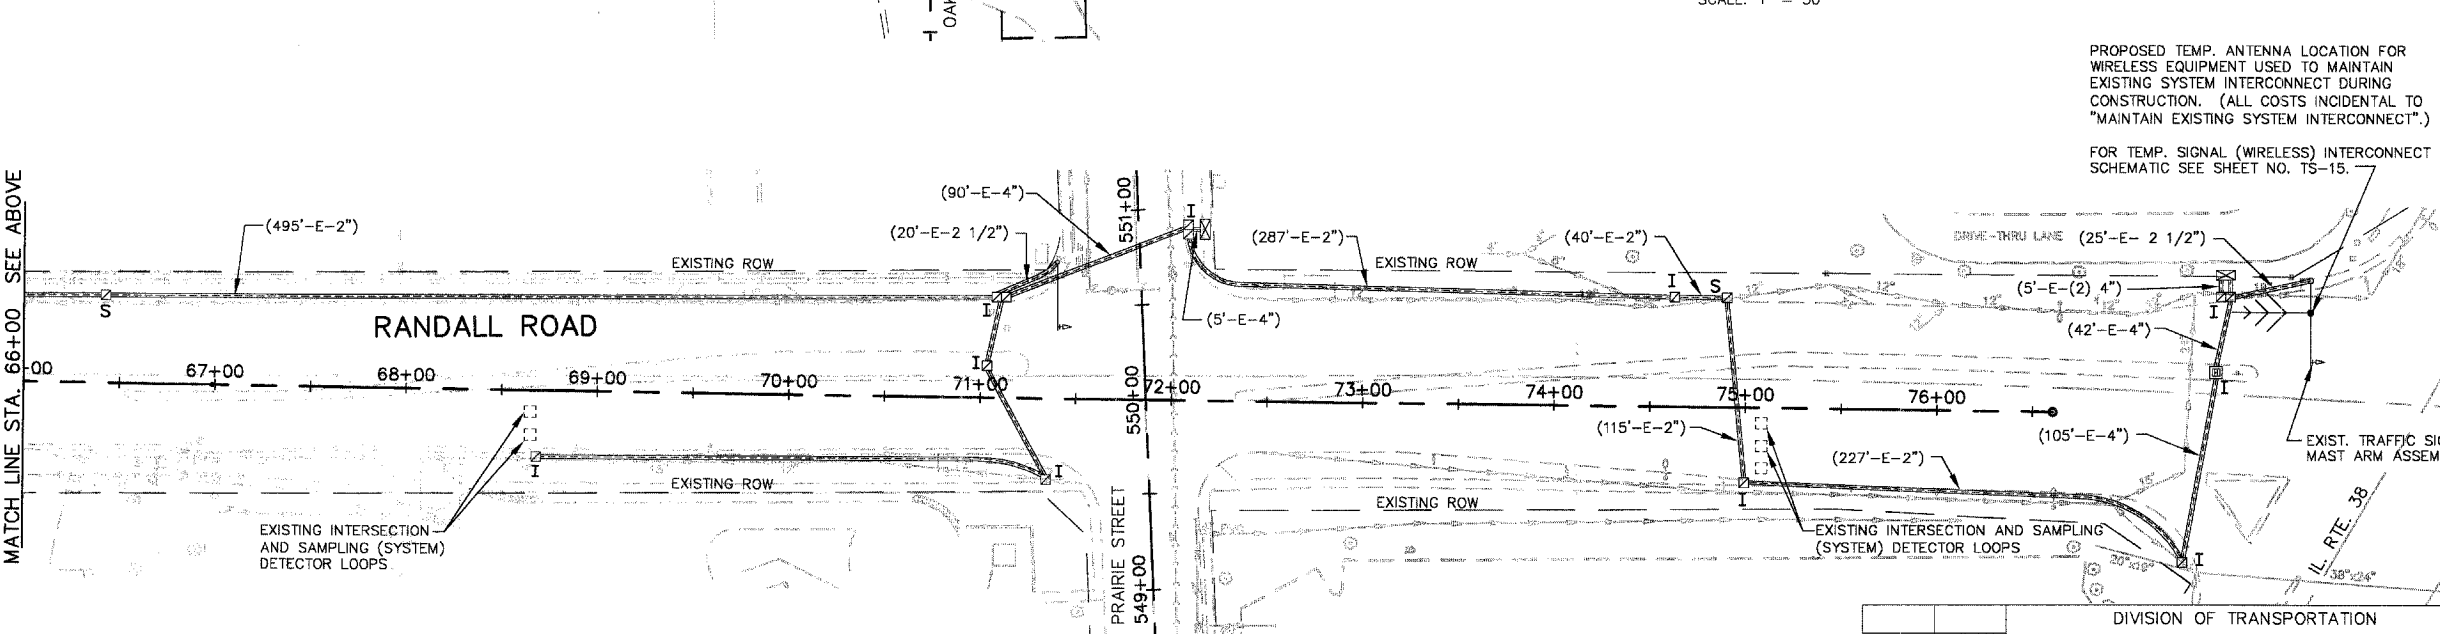
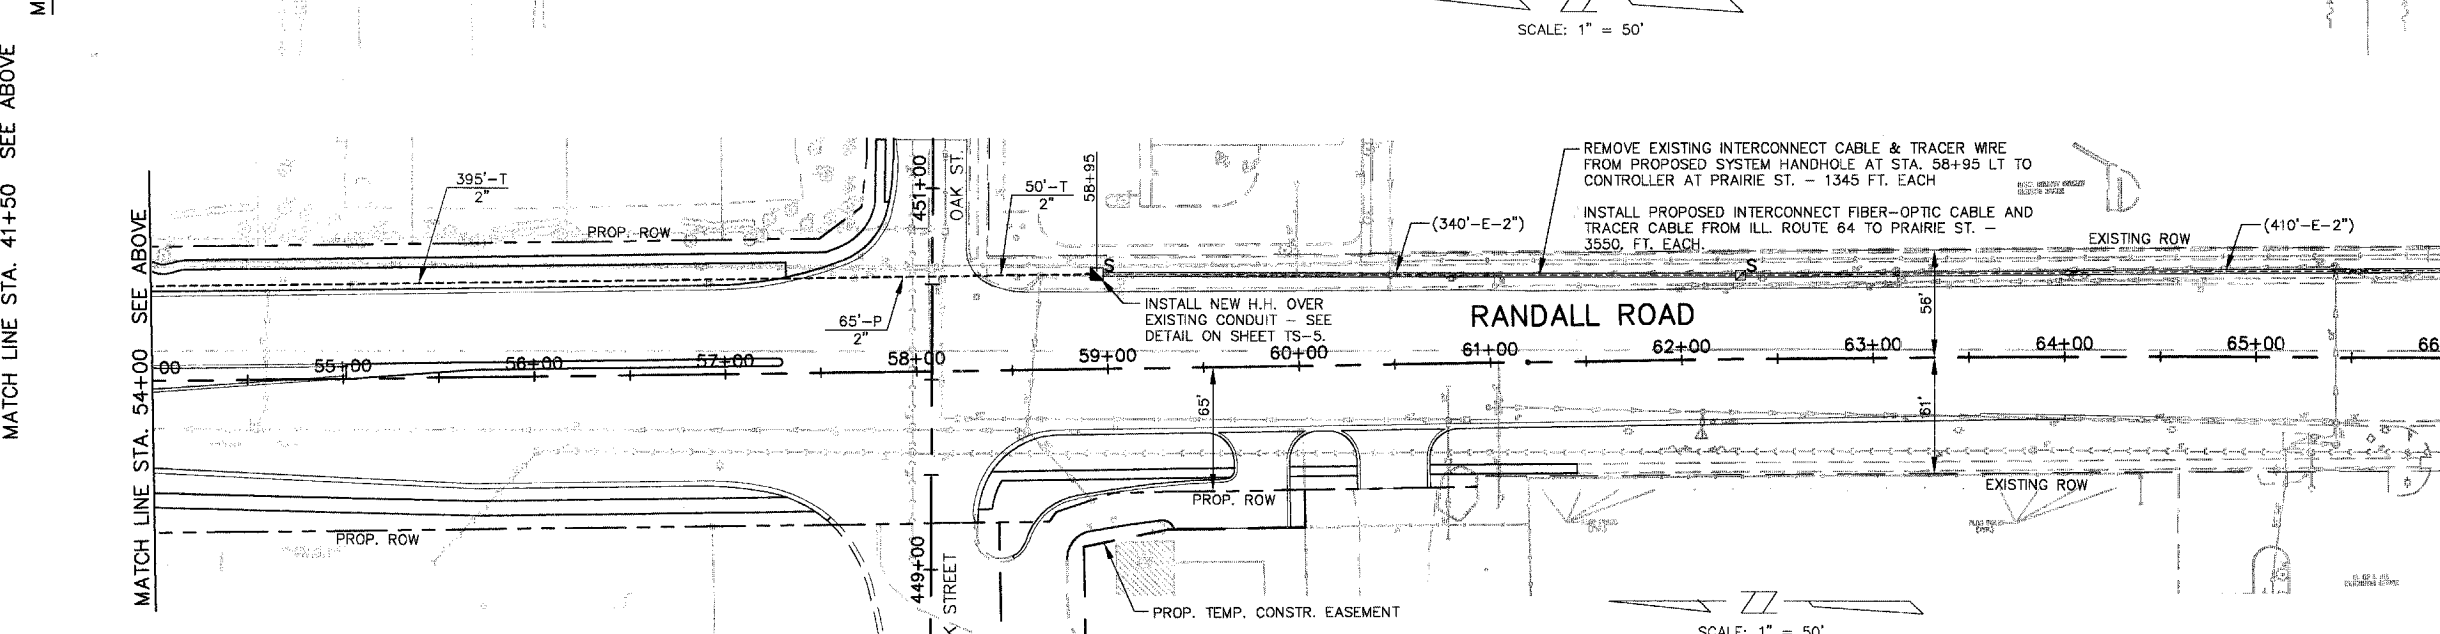
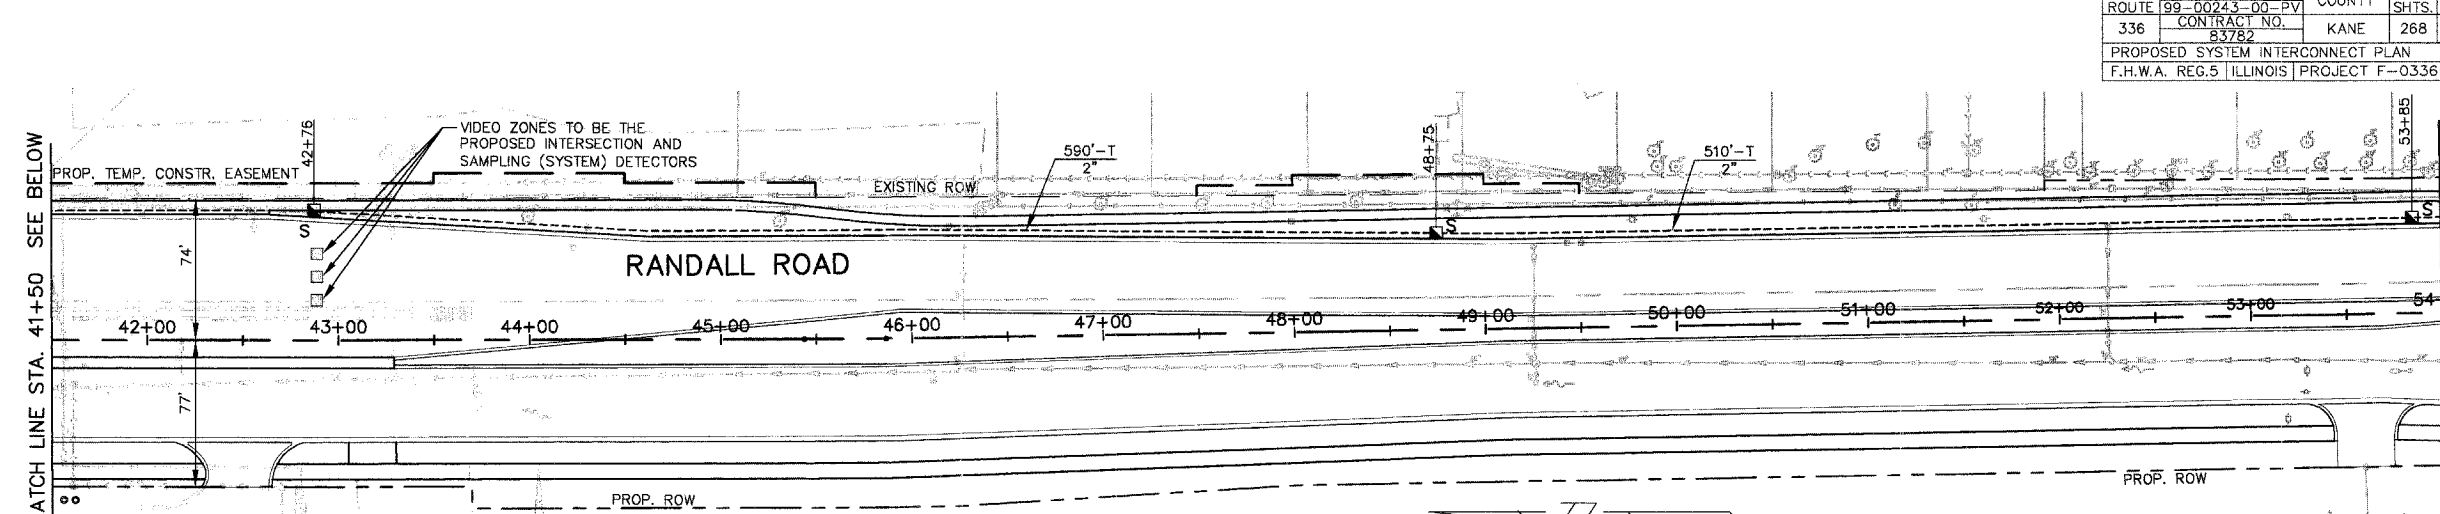


F.A.P. COUNTY SECTION	ROUTE 99-00243-00-PV	COUNTY	TOTALS
336	CONTRACT NO. 83782	KANE	268
PROPOSED SYSTEM INTERCONNECT PLAN			
F.H.W.A. REG.5 ILLINOIS PROJECT F-0336			

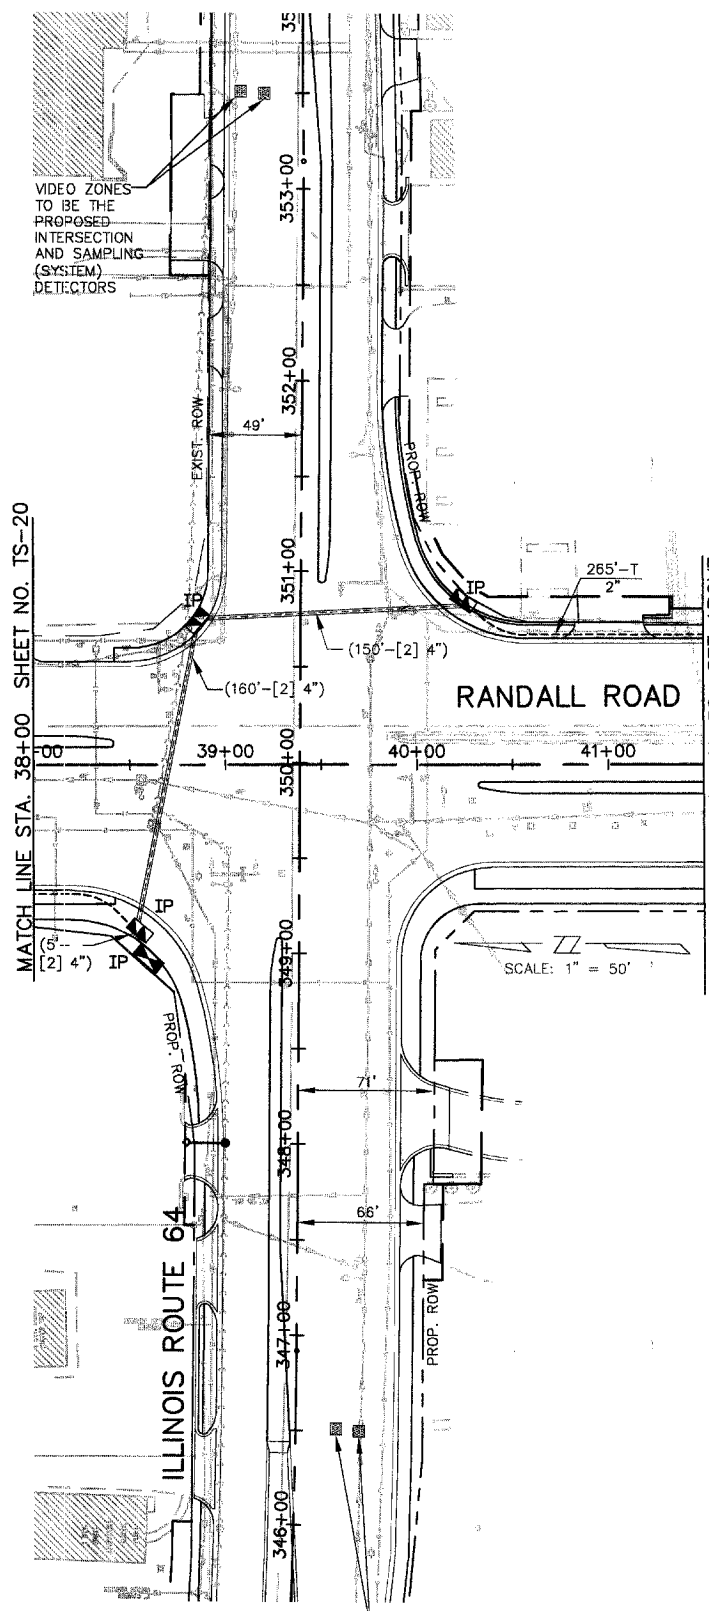

PROPOSED TEMP. ANTENNA LOCATION FOR WIRELESS EQUIPMENT USED TO MAINTAIN EXISTING SYSTEM INTERCONNECT DURING CONSTRUCTION. (ALL COSTS INCIDENTAL TO "MAINTAIN EXISTING SYSTEM INTERCONNECT").
 FOR TEMP. SIGNAL (WIRELESS) INTERCONNECT SCHEMATIC SEE SHEET NO. TS-15.

DIVISION OF TRANSPORTATION	
PROPOSED SYSTEM INTERCONNECT PLAN (STA. 38+00 TO STA. 75+00)	
SHEET 2 OF 3	
RANDALL ROAD	
NAME	DATE
REVISIONS	

NOTE:
 FOR INTERCONNECT PLAN LEGEND
 SEE SHEET NO. TS-20.

SCALE: 1" = 50'
 DATE: SEPTEMBER 23, 2004
 DRAWN BY: JM
 DESIGNED BY: DN
 CHECKED BY: JR

Revised 6-8-05