


F.A.P.	COUNTY SECTION	COUNTY	TOTAL
ROUTE 99-00243-00-PV		KANE	SHTS.
336	CONTRACT NO.		268
	83782		
CROSS SECTION STA. 351+00 TO STA. 352+00			
F.H.W.A. REG.5 ILLINOIS PROJECT F-0336			

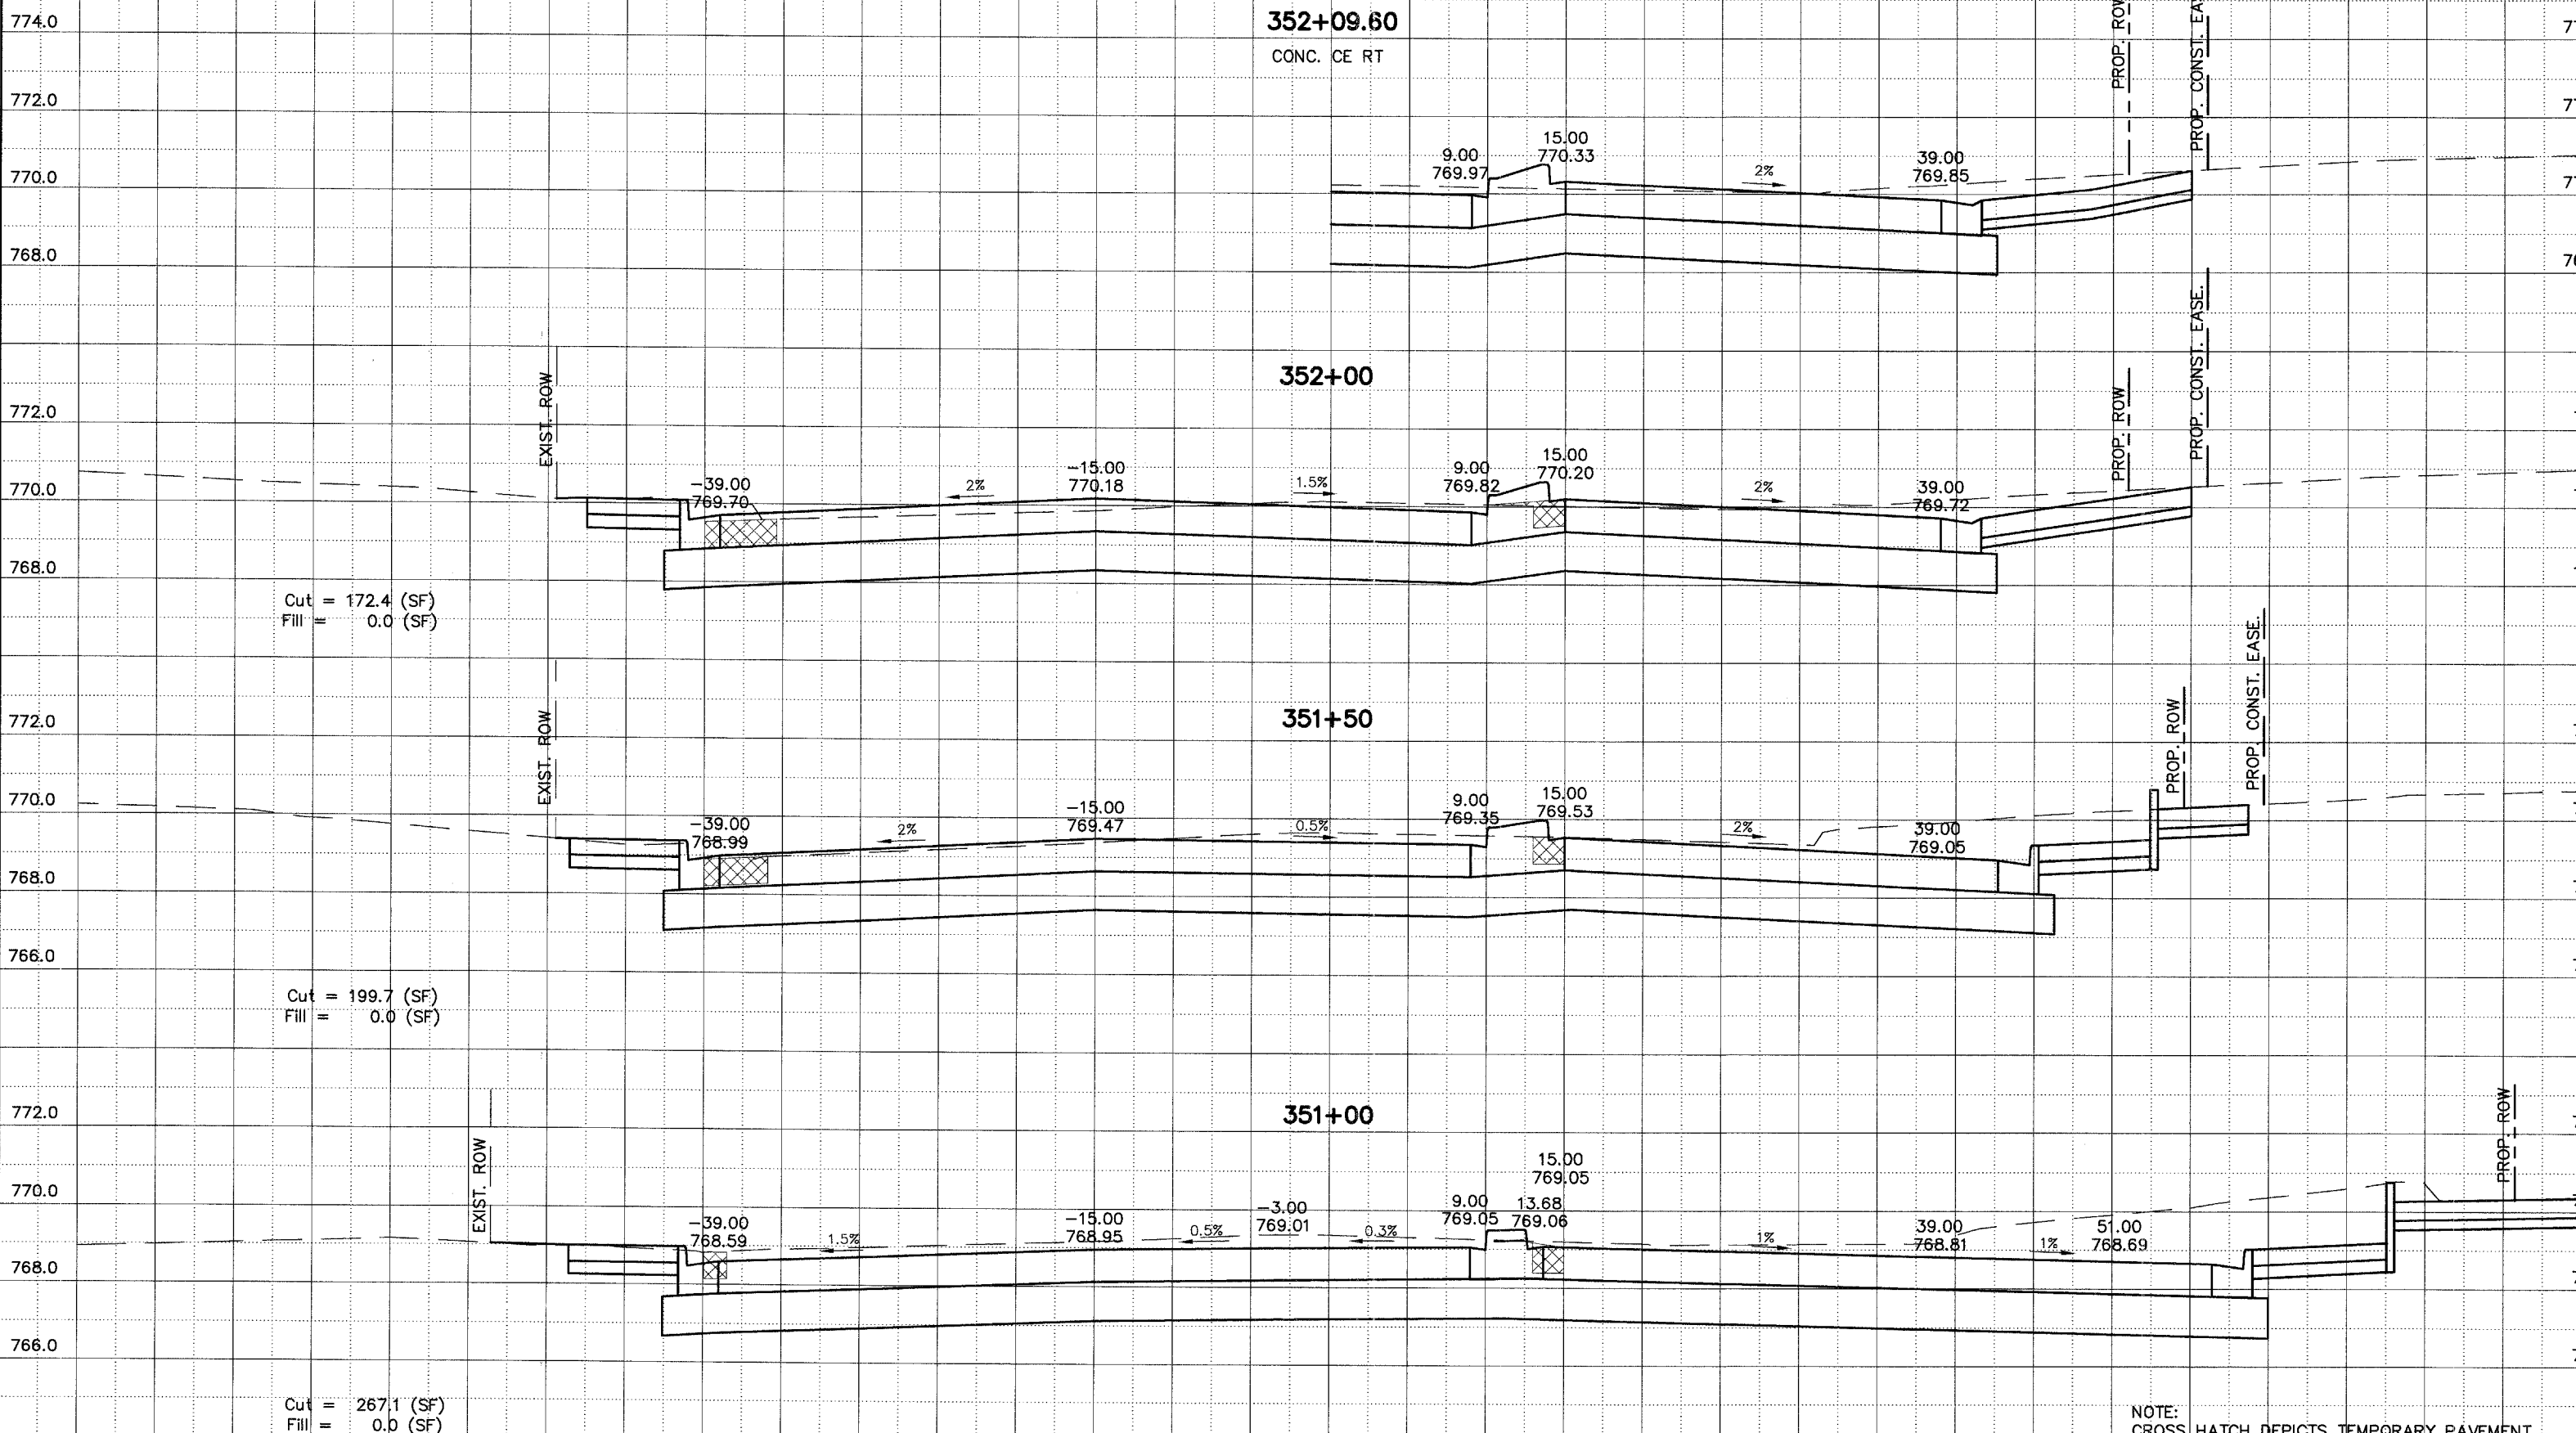

NOTE: CROSS HATCH DEPICTS TEMPORARY PAVEMENT.

ILLINOIS ROUTE 64

SCALE:
1" = 5' HORIZ.
1" = 2' VERT.