


TEMPORARY CONCRETE BARRIER

LOCATION	QUANTITY
STA. 4+35 TO 14+10 LT	975 L.F.
STA. 9+50 TO 13+50 RT	400 L.F.
<b>TOTAL</b>	<b>1375 L.F.</b>

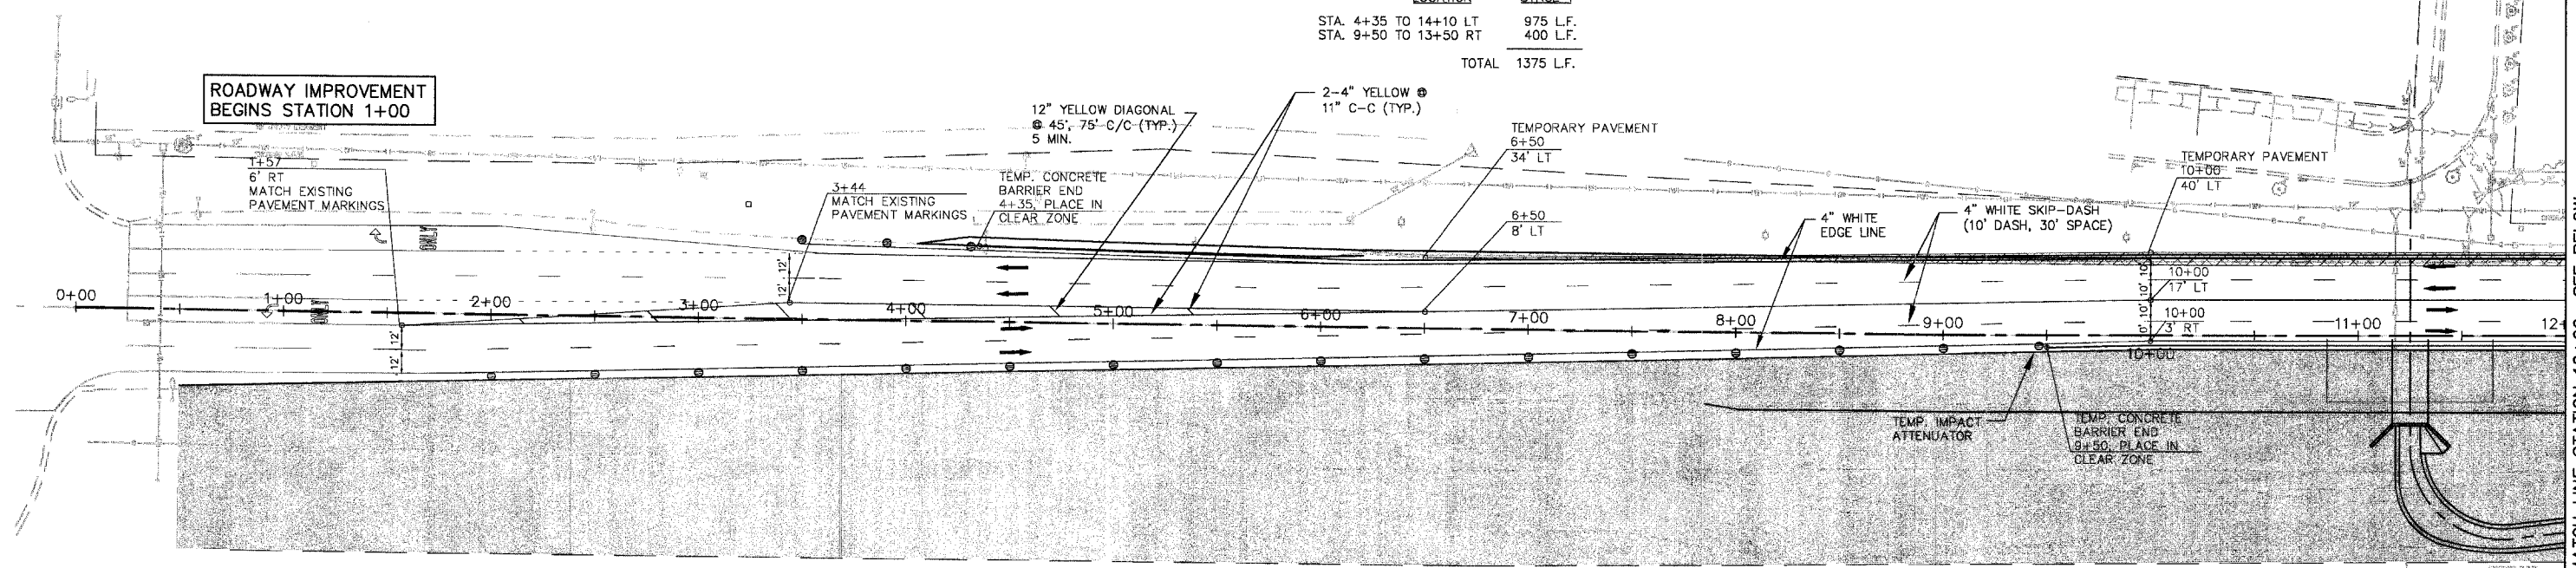


**RANDALL ROAD  
STAGE I**

SCALE: 1" = 40'

- LEGEND**
- TRAFFIC CONTROL DEVICE W/ STEADY BURN LIGHT  
 - OR - (BARRICADE, DRUM VERTICAL PANEL)
  - ▨ LIMITS OF CONSTRUCTION
  - CONCRETE PAVEMENT JOINTS
  - ➔ DIRECTION OF TRAFFIC MOVEMENT
  - ⊗ TEMPORARY PAVEMENT
  - ⊕ TYPE III BARRICADE
  - - - PROPOSED ROW
  - - - PROP. TEMP. CONST. EASEMENT

MATCH LINE STATION 12+00 SEE ABOVE

MATCH LINE STATION 24+00 SEE SHEET 16

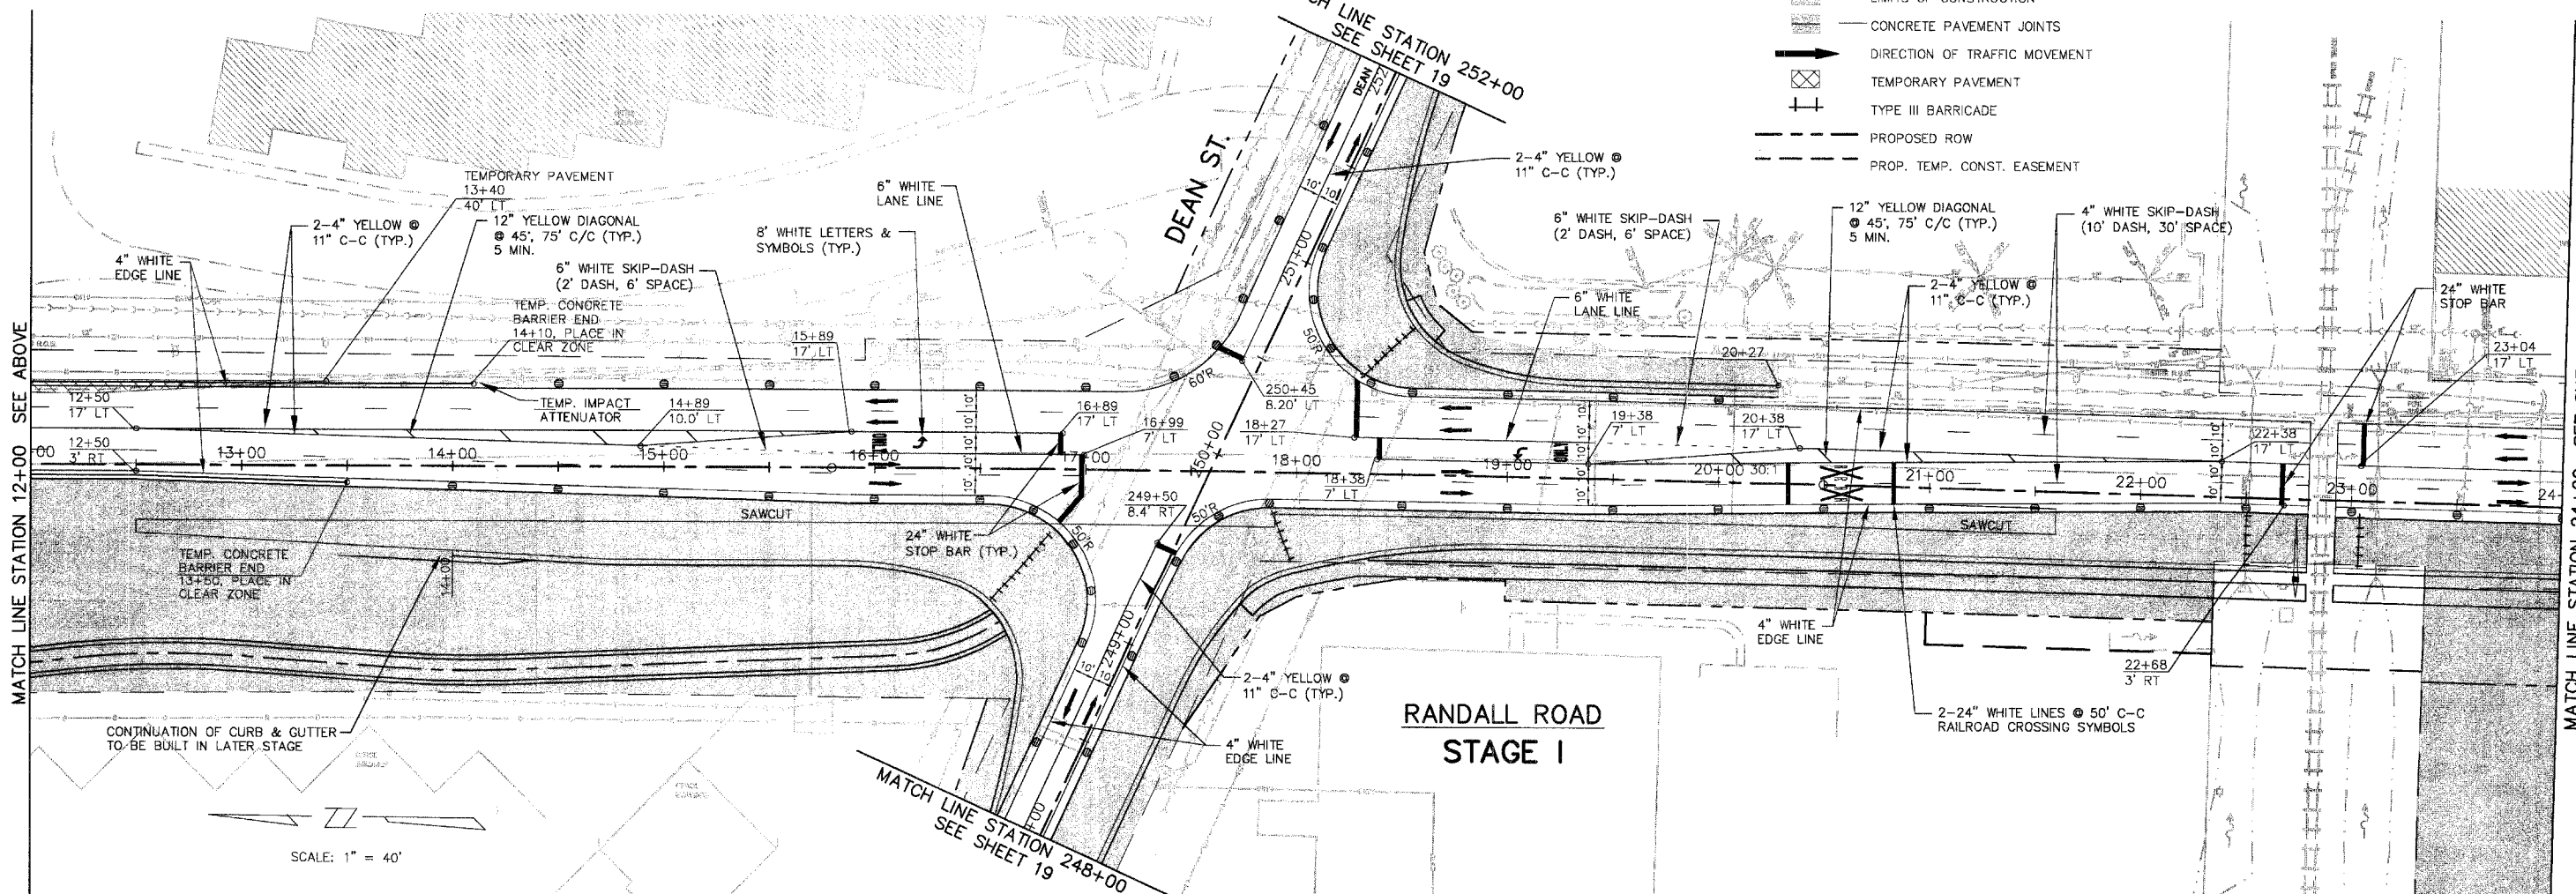

**RANDALL ROAD  
STAGE I**

SCALE: 1" = 40'