
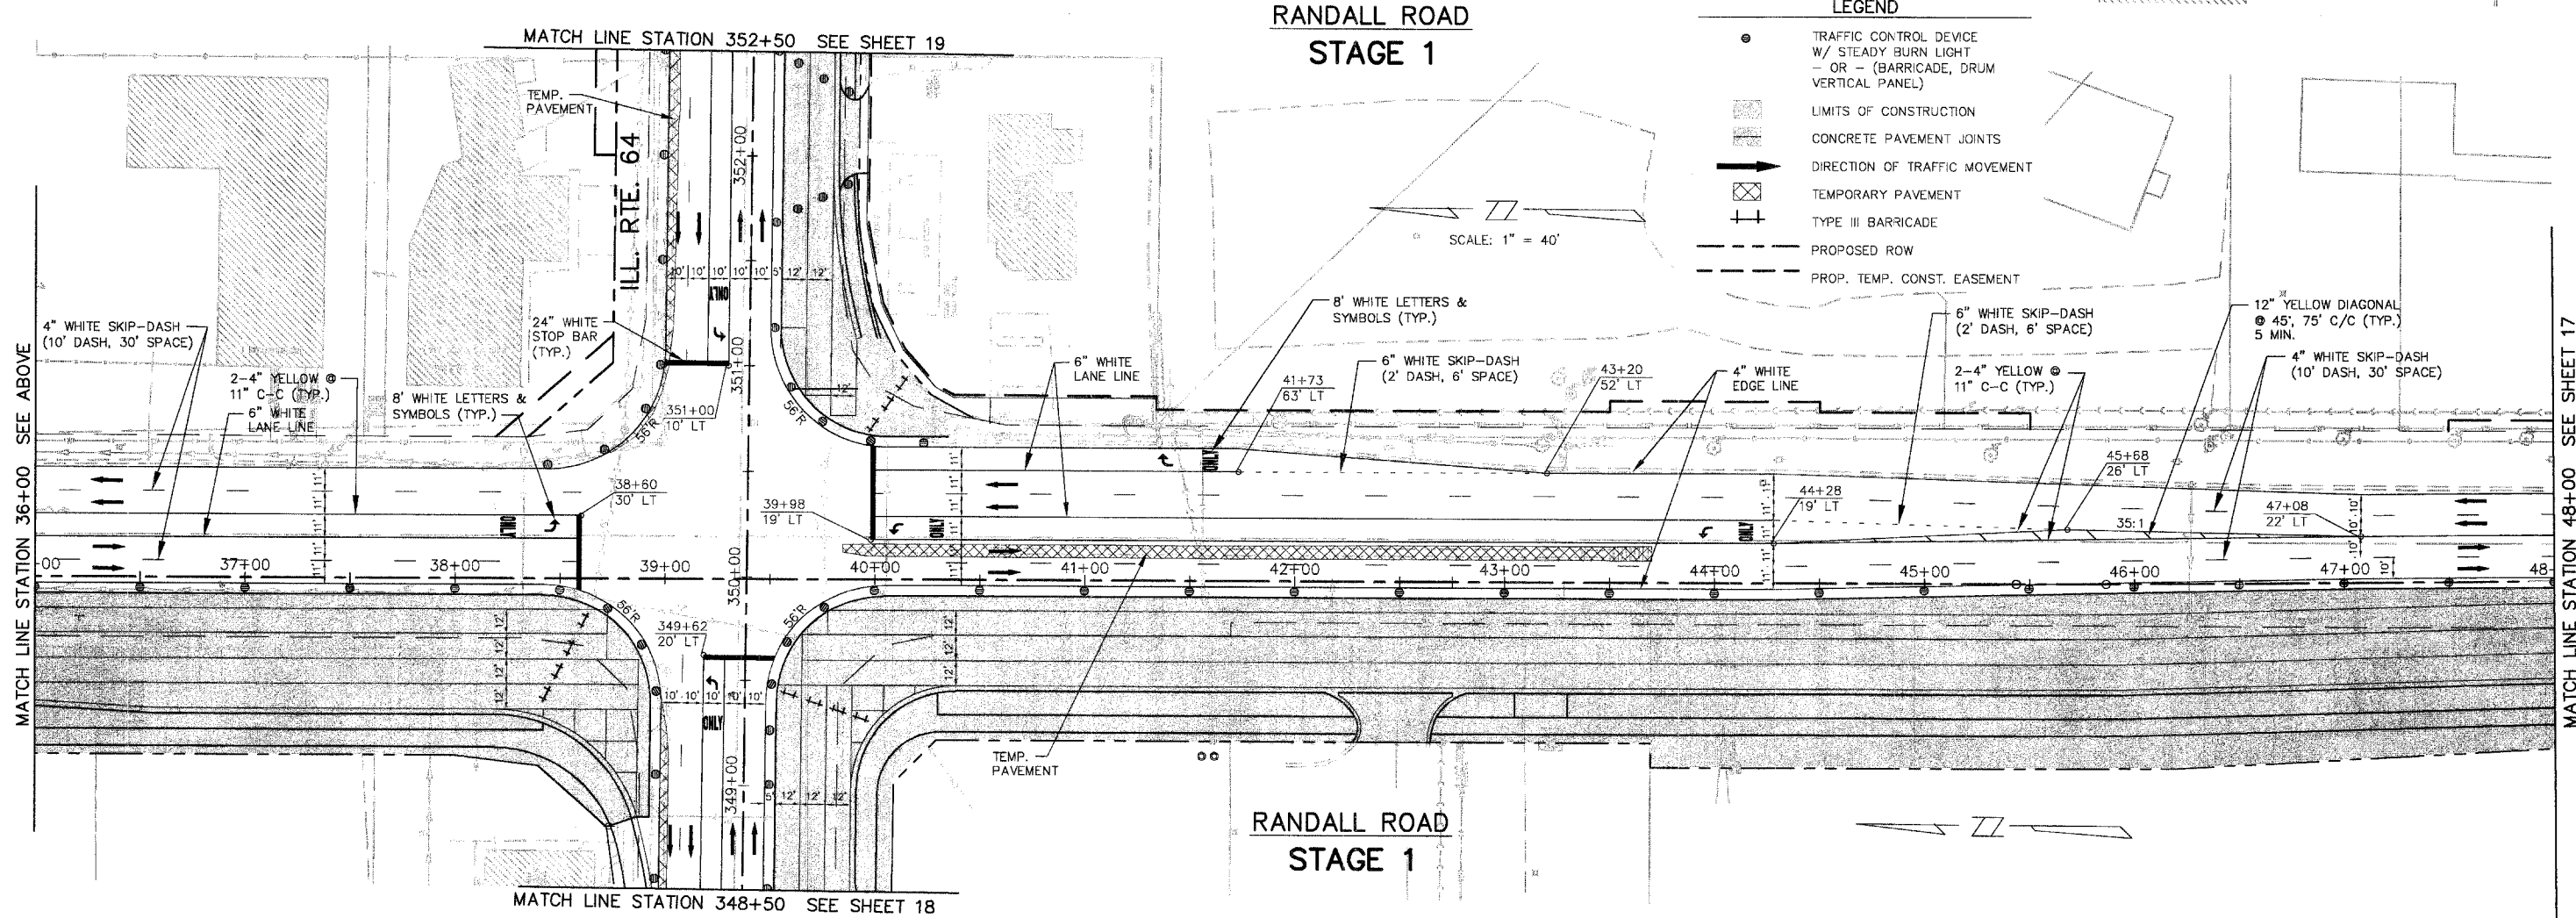


F.A.P. ROUTE	COUNTY SECTION	COUNTY	TOTAL SHTS.
336	99-00243-00-PV	KANE	268
CONTRACT NO. 83782			
STAGE 1 RANDALL ROAD			
F.H.W.A. REG.5 ILLINOIS PROJECT F-0336(			

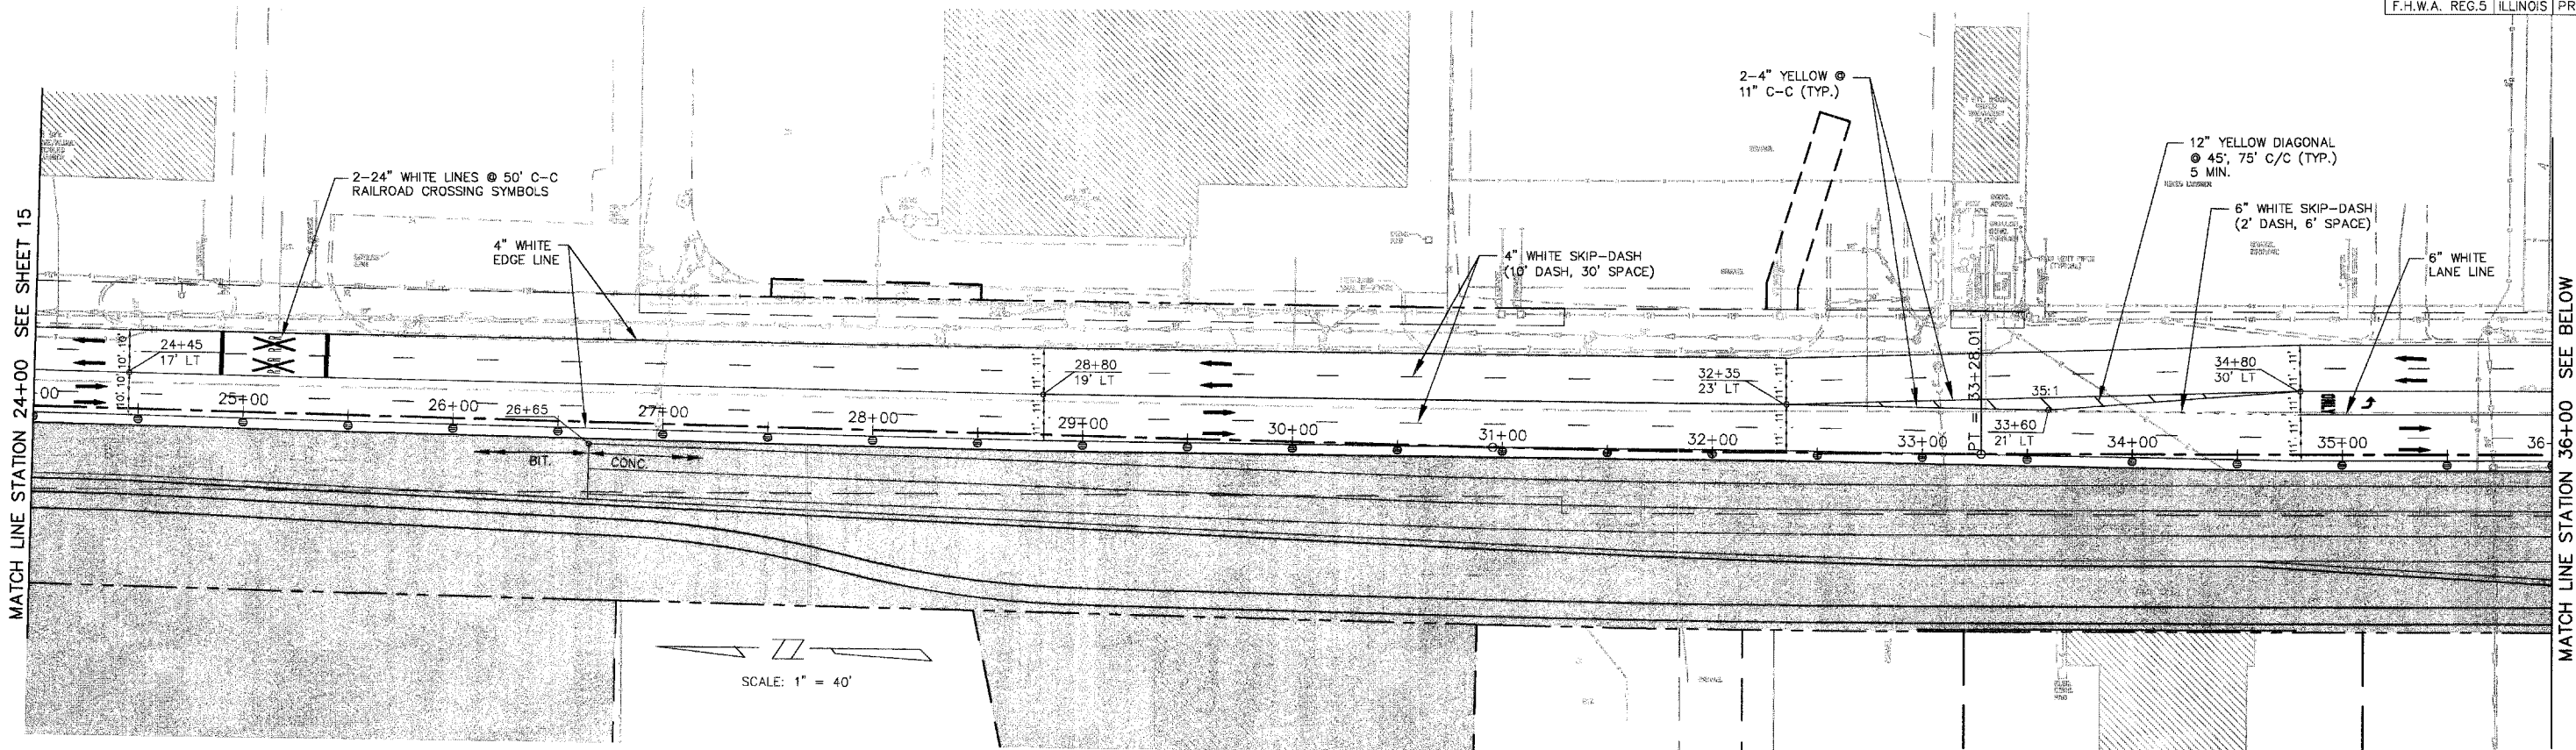

- LEGEND**
- TRAFFIC CONTROL DEVICE W/ STEADY BURN LIGHT
  - - - (BARRICADE, DRUM VERTICAL PANEL)
  - ▨ LIMITS OF CONSTRUCTION
  - ▩ CONCRETE PAVEMENT JOINTS
  - ➔ DIRECTION OF TRAFFIC MOVEMENT
  - ▣ TEMPORARY PAVEMENT
  - ⊕ TYPE III BARRICADE
  - - - PROPOSED ROW
  - - - PROP. TEMP. CONST. EASEMENT

**RANDALL ROAD  
STAGE 1**

**RANDALL ROAD  
STAGE 1**

MATCH LINE STATION 24+00 SEE SHEET 15

MATCH LINE STATION 36+00 SEE BELOW

MATCH LINE STATION 36+00 SEE ABOVE

MATCH LINE STATION 48+00 SEE SHEET 17

MATCH LINE STATION 352+50 SEE SHEET 19

MATCH LINE STATION 348+50 SEE SHEET 18

SCALE: 1" = 40'

SCALE: 1" = 40'