


F.A.P. ROUTE	COUNTY SECTION	COUNTY	TOTAL SHEETS
336	99-00243-00-PV	KANE	268
CONTRACT NO. 83782			
STAGE 1 RANDALL ROAD			
F.H.W.A. REG. 5 ILLINOIS PROJECT F-0336(C)			

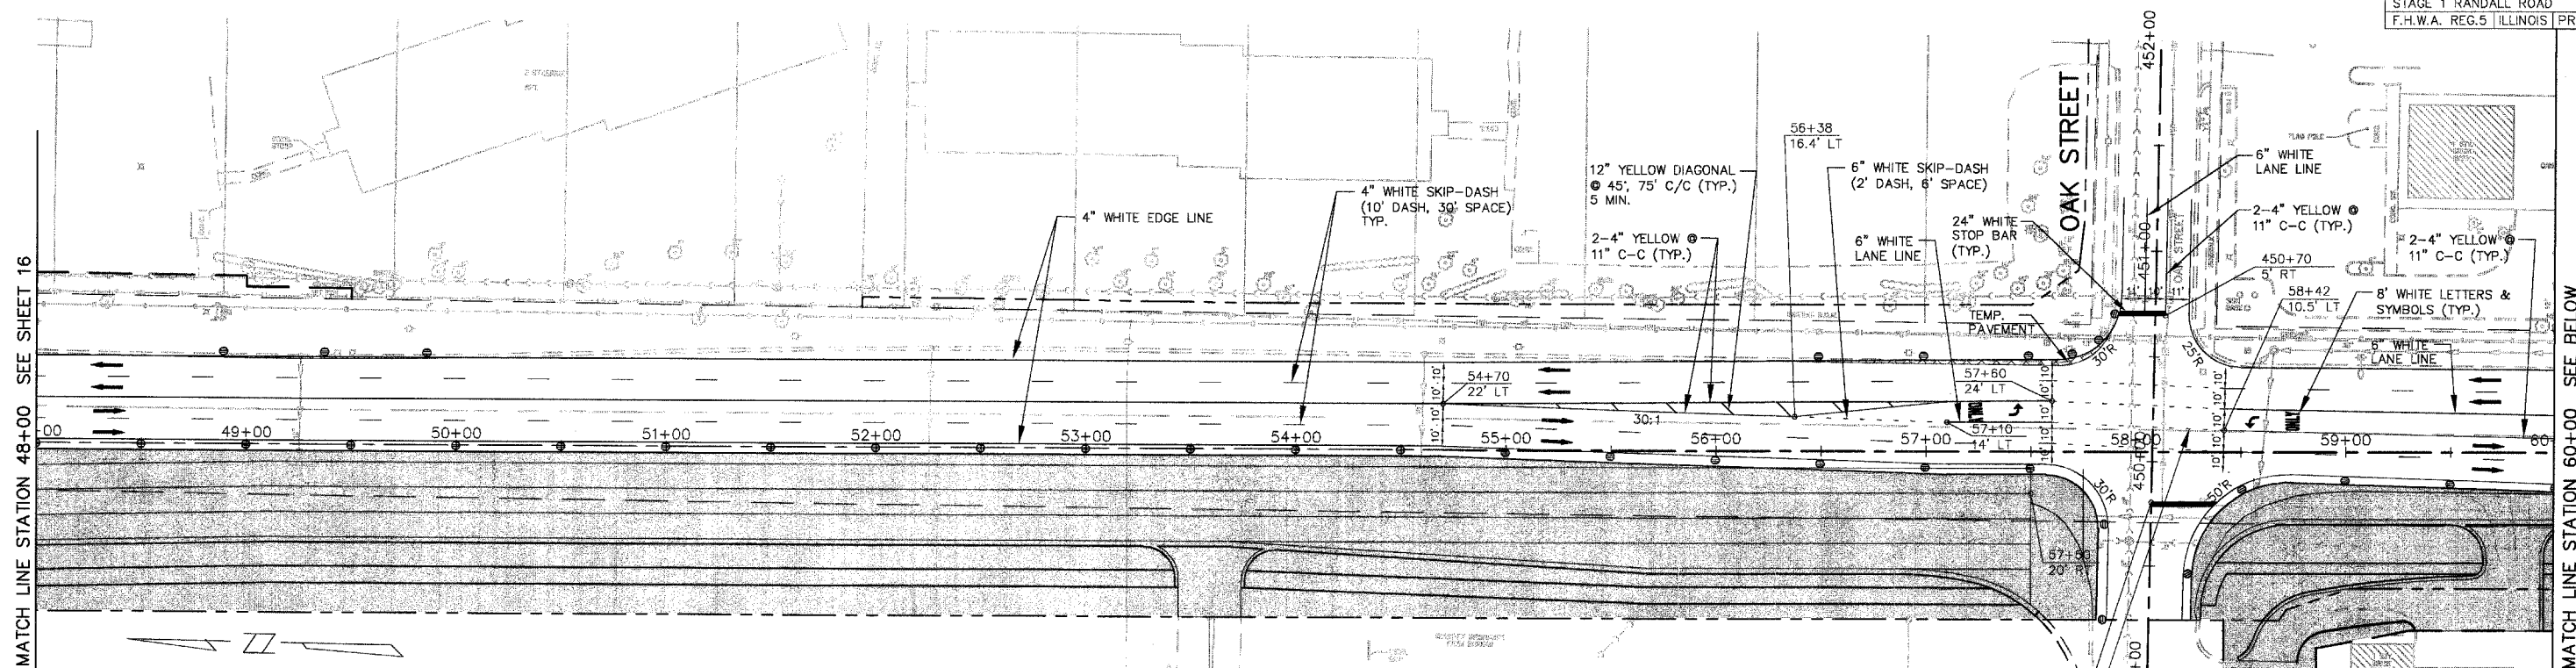

MATCH LINE STATION 48+00 SEE SHEET 16


MATCH LINE STATION 60+00 SEE BELOW

SCALE: 1" = 40'

**RANDALL ROAD
STAGE 1**

LEGEND

- TRAFFIC CONTROL DEVICE W/ STEADY BURN LIGHT
- OR - (BARRICADE, DRUM VERTICAL PANEL)
- ▭ LIMITS OF CONSTRUCTION
- ▭ CONCRETE PAVEMENT JOINTS
- ➔ DIRECTION OF TRAFFIC MOVEMENT
- ▭ TEMPORARY PAVEMENT
- ⊥ TYPE III BARRICADE
- - - PROPOSED ROW
- - - PROP. TEMP. CONST. EASEMENT

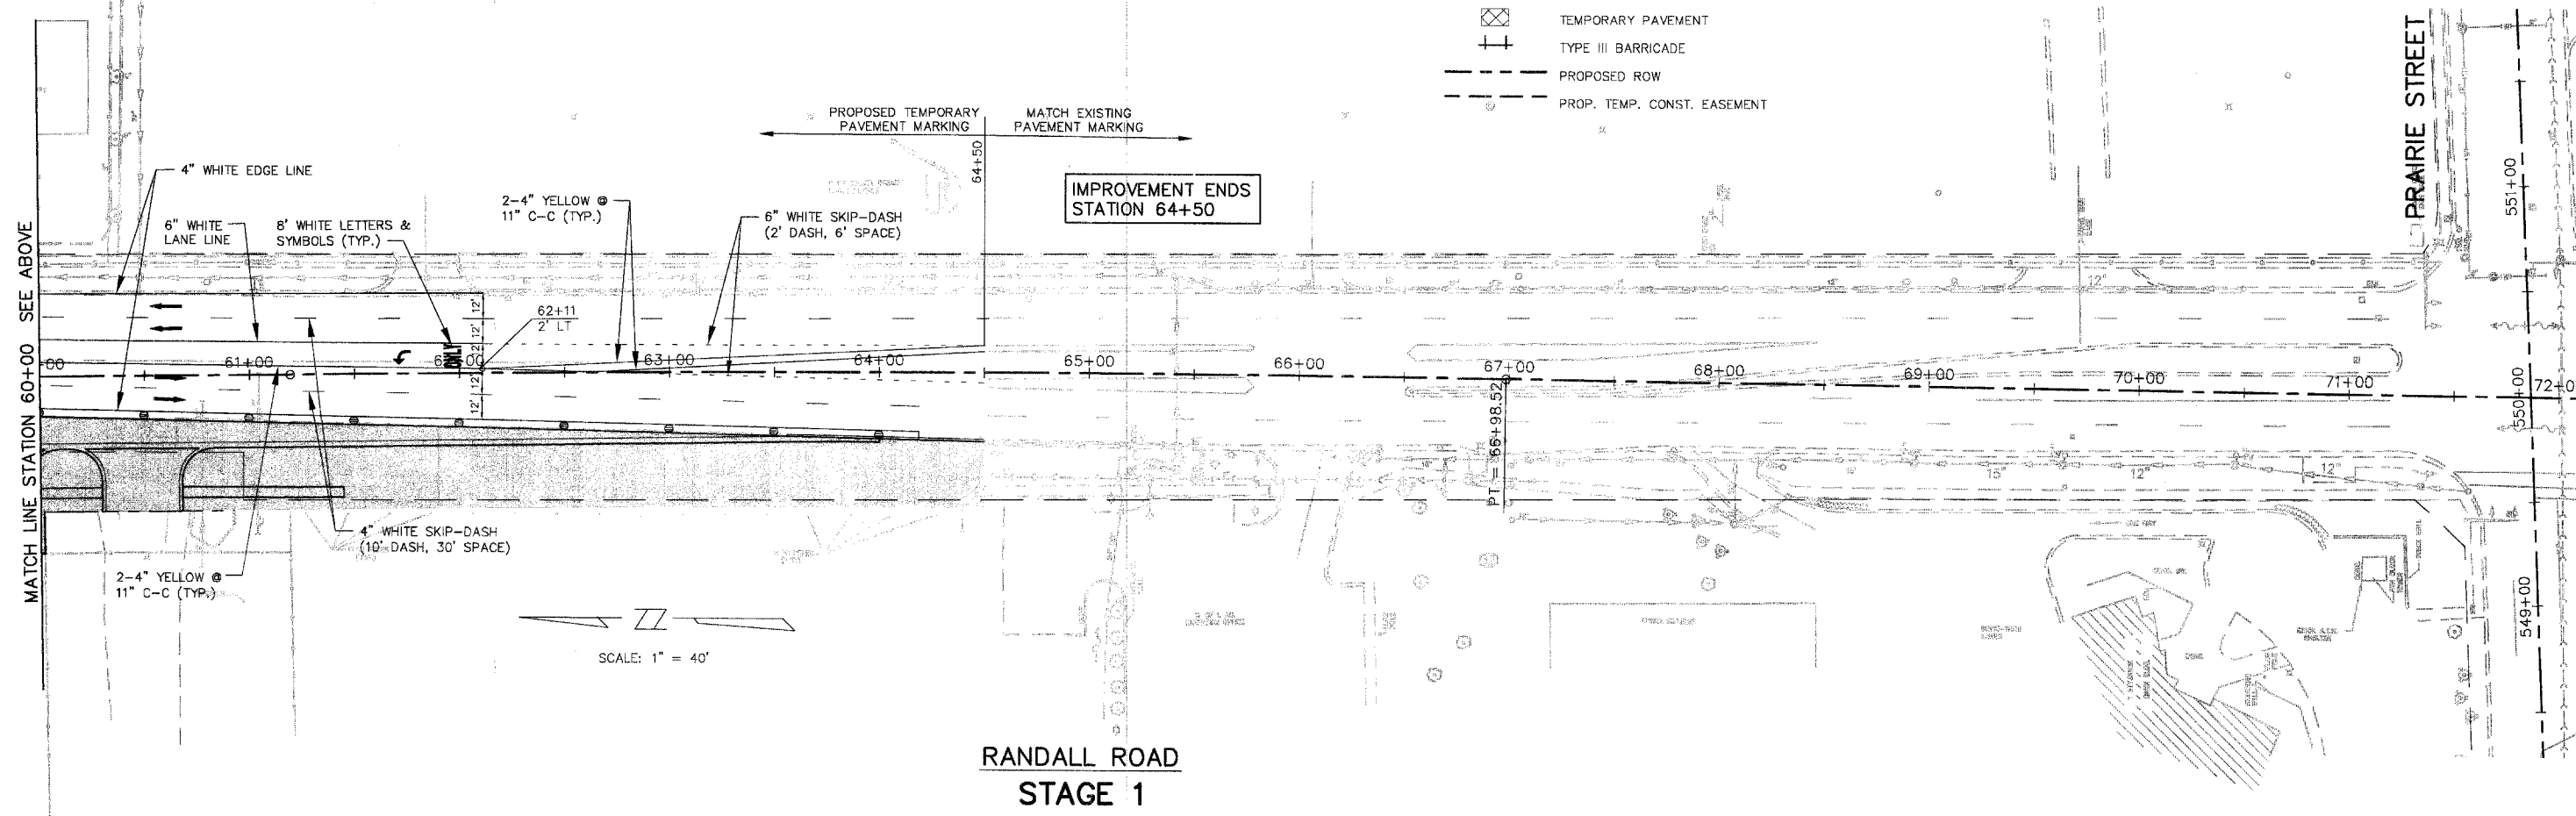

MATCH LINE STATION 60+00 SEE ABOVE

MATCH LINE STATION 72+00 SEE BELOW

SCALE: 1" = 40'

**RANDALL ROAD
STAGE 1**

IMPROVEMENT ENDS
STATION 64+50

PRAIRIE STREET