


F.A.P. ROUTE	COUNTY SECTION	COUNTY	TOTAL SHEETS
336	99-00243-00-PV	KANE	268
CONTRACT NO.		STAGE 1 ILLINOIS ROUTE 64 & DEAN STREET	
83782		F.H.W.A. REG.5 ILLINOIS PROJECT F-0336(C)	

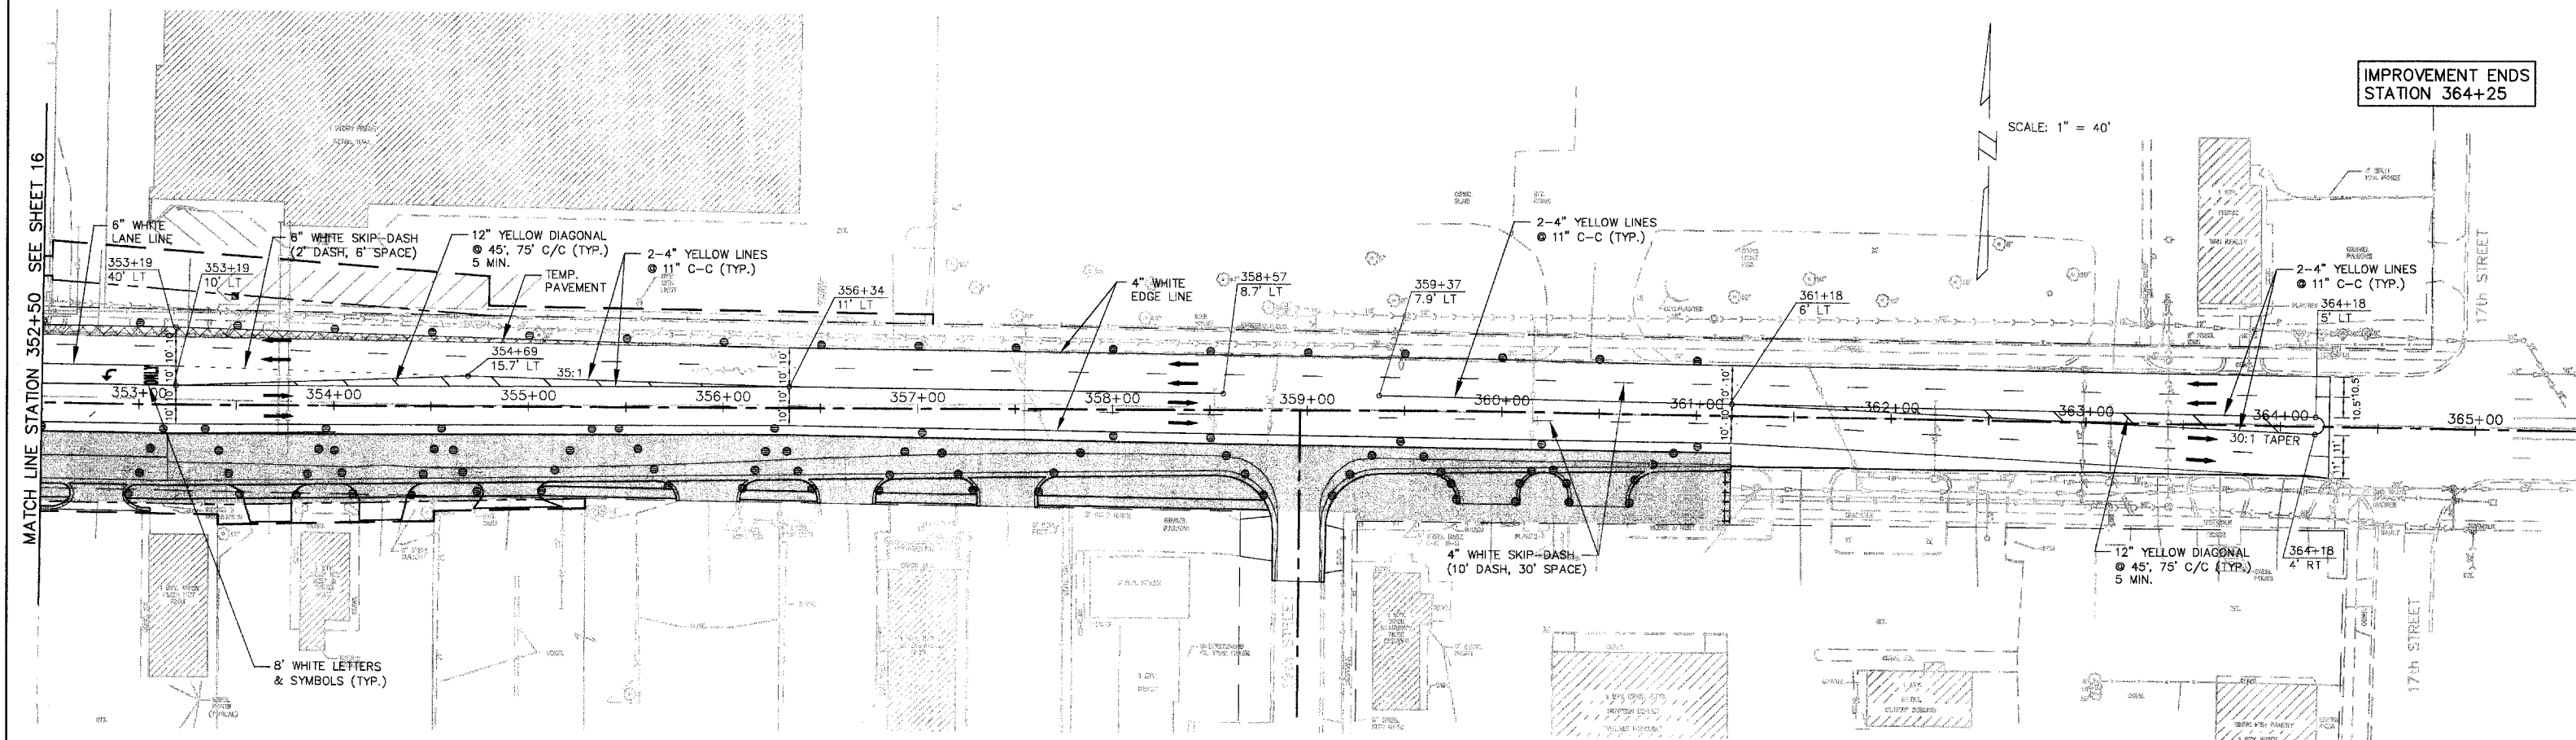

- LEGEND**
- TRAFFIC CONTROL DEVICE W/ STEADY BURN LIGHT - OR - (BARRICADE, DRUM VERTICAL PANEL)
 - ▨ LIMITS OF CONSTRUCTION
 - ▨ CONCRETE PAVEMENT JOINTS
 - ➔ DIRECTION OF TRAFFIC MOVEMENT
 - ▣ TEMPORARY PAVEMENT
 - ⊥ TYPE III BARRICADE
 - - - PROPOSED ROW
 - - - PROP. TEMP. CONST. EASEMENT

