


LOCATION	QUANTITY STAGE 1A	QUANTITY STAGE 1
STA. 4+35 TO 14+10 LT	300 L.F.	975 L.F.
STA. 10+00 TO 13+00 LT	290 L.F.	
STA. 9+60 RT. TO 12+50 RT	490 L.F.	
STA. 8+60 RT TO 13+50 RT		
<b>TOTAL</b>	<b>1080 L.F.</b>	<b>975 L.F.</b>

IMPROVEMENT BEGINS  
STATION 1+00

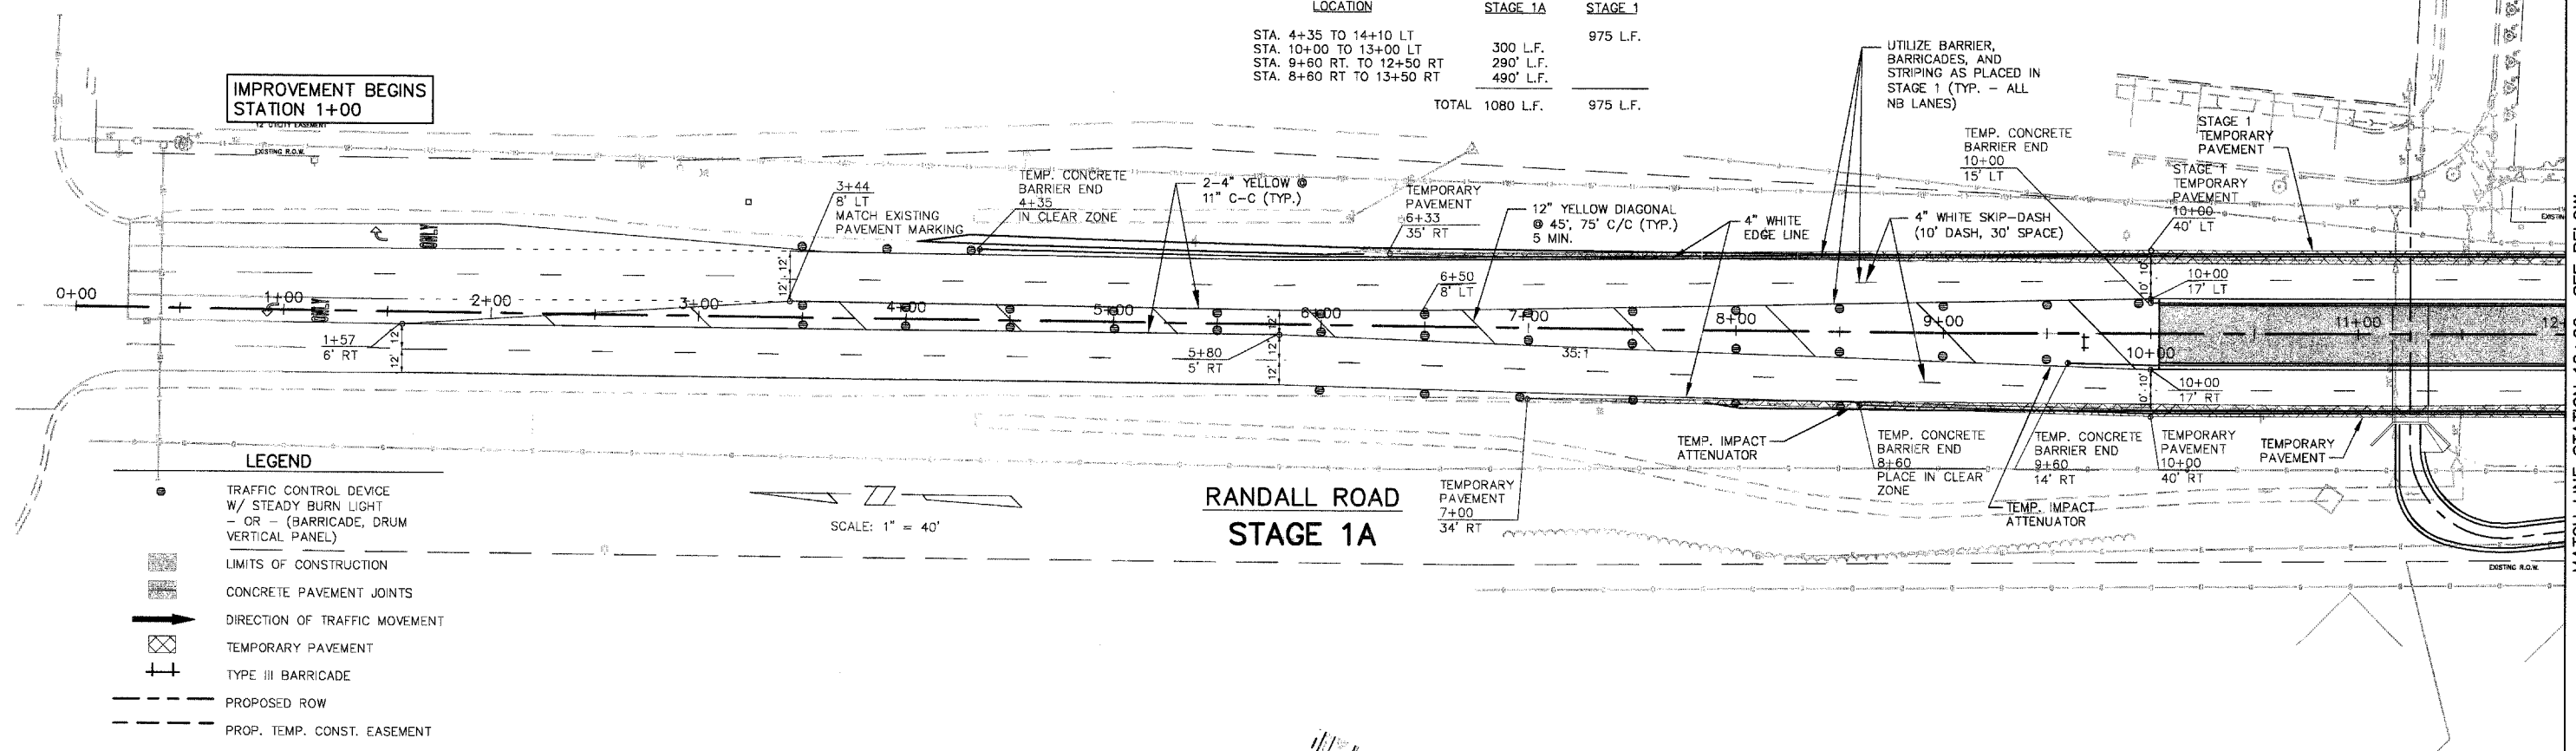

**LEGEND**

- TRAFFIC CONTROL DEVICE W/ STEADY BURN LIGHT - OR - (BARRICADE, DRUM VERTICAL PANEL)
- ▨ LIMITS OF CONSTRUCTION
- ▨ CONCRETE PAVEMENT JOINTS
- ➔ DIRECTION OF TRAFFIC MOVEMENT
- ▨ TEMPORARY PAVEMENT
- ⊕ TYPE III BARRICADE
- - - PROPOSED ROW
- - - PROP. TEMP. CONST. EASEMENT


SCALE: 1" = 40'

**RANDALL ROAD  
STAGE 1A**

MATCH LINE STATION 12+00 SEE BELOW

MATCH LINE STATION 12+00 SEE ABOVE

MATCH LINE STATION 24+00 SEE SHEET 22

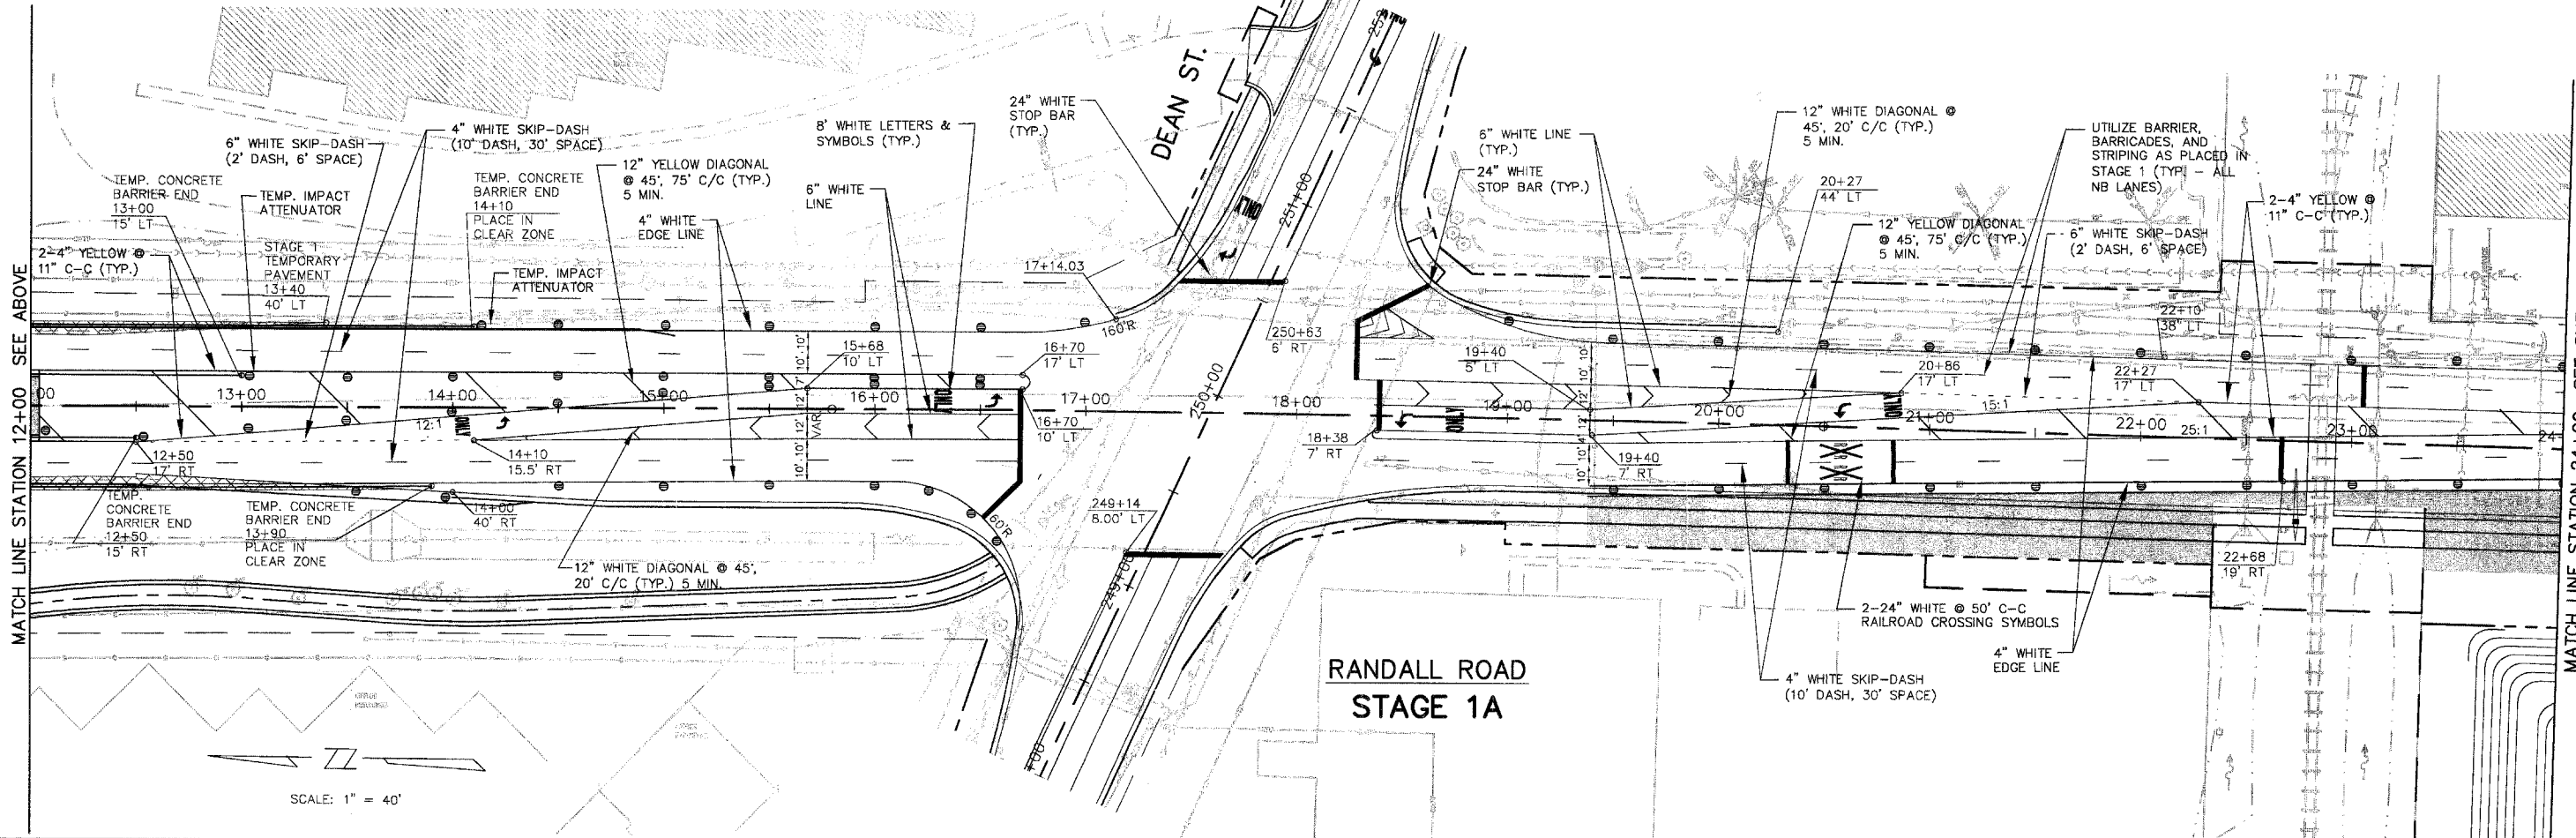

SCALE: 1" = 40'

**RANDALL ROAD  
STAGE 1A**