



F.A.P. ROUTE	COUNTY SECTION	COUNTY	TOTAL SHEETS
336	99-00243-00-PV	KANE	268
CONTRACT NO. 83782		STAGE 2 ILLINOIS ROUTE 64 / DEAN STREET	
F.H.W.A. REG.5 ILLINOIS PROJECT F-0336(C)			

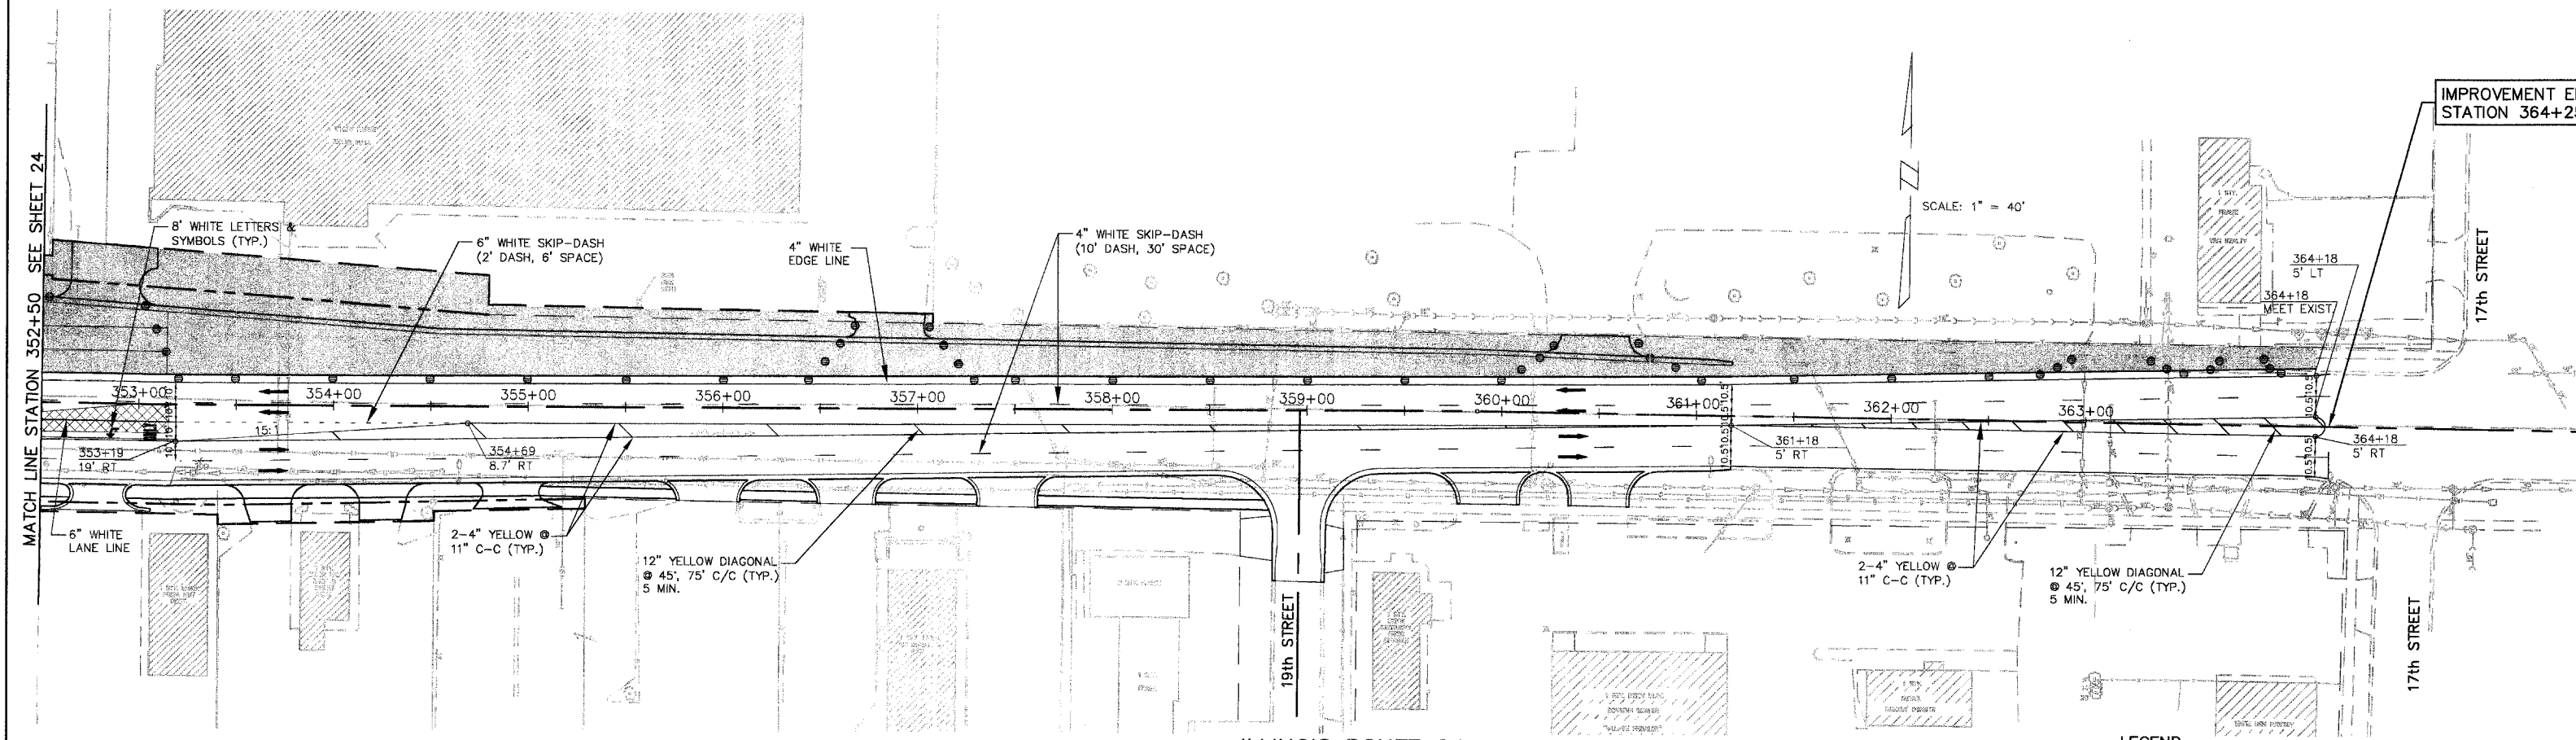

**ILLINOIS ROUTE 64
 STAGE 2**

- LEGEND**
- TRAFFIC CONTROL DEVICE W/ STEADY BURN LIGHT
 - OR - (BARRICADE, DRUM VERTICAL PANEL)
 - ▨ LIMITS OF CONSTRUCTION
 - ▨ CONCRETE PAVEMENT JOINTS
 - ➔ DIRECTION OF TRAFFIC MOVEMENT
 - ▨ TEMPORARY PAVEMENT
 - ⊕ TYPE III BARRICADE
 - PROPOSED ROW
 - - - PROP. TEMP. CONST. EASEMENT

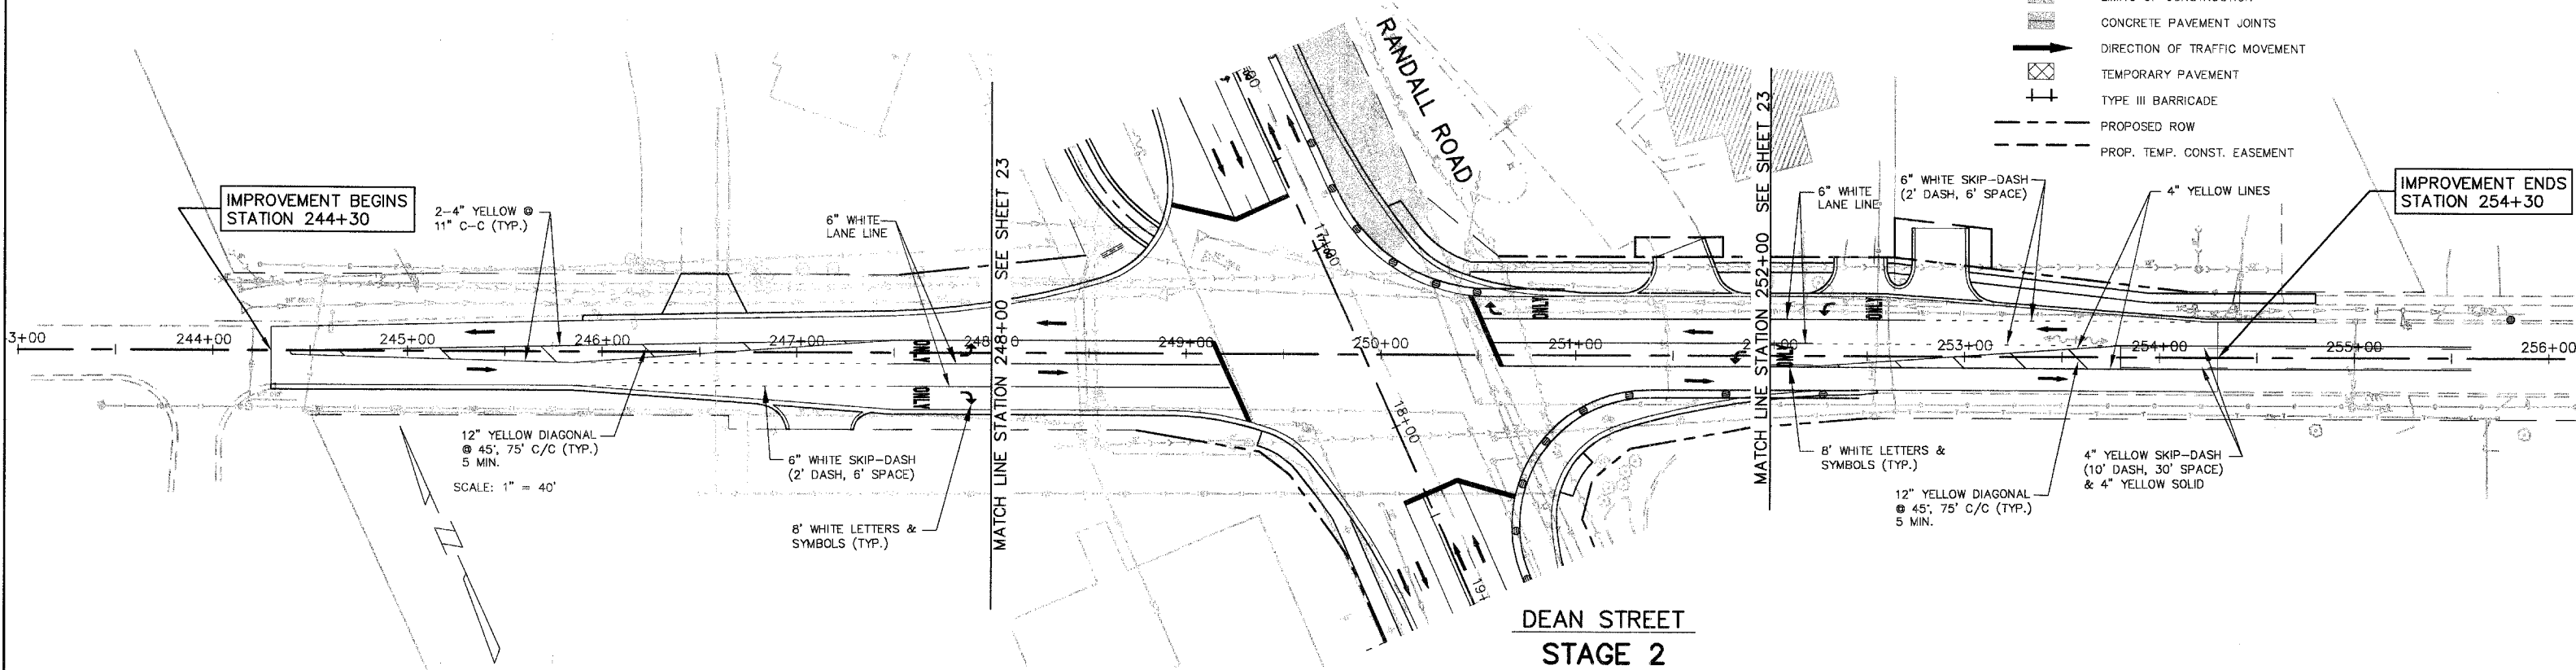

**DEAN STREET
 STAGE 2**

IMPROVEMENT ENDS
 STATION 364+25

IMPROVEMENT ENDS
 STATION 254+30