





F.A.P. ROUTE	COUNTY SECTION	COUNTY	TOTALS
336	99-00243-00-PV	KANE	SHTS. 268
CONSTRUCTION STAGING		PROJECT F-0336(C)	
F.H.W.A. REG.5 ILLINOIS			

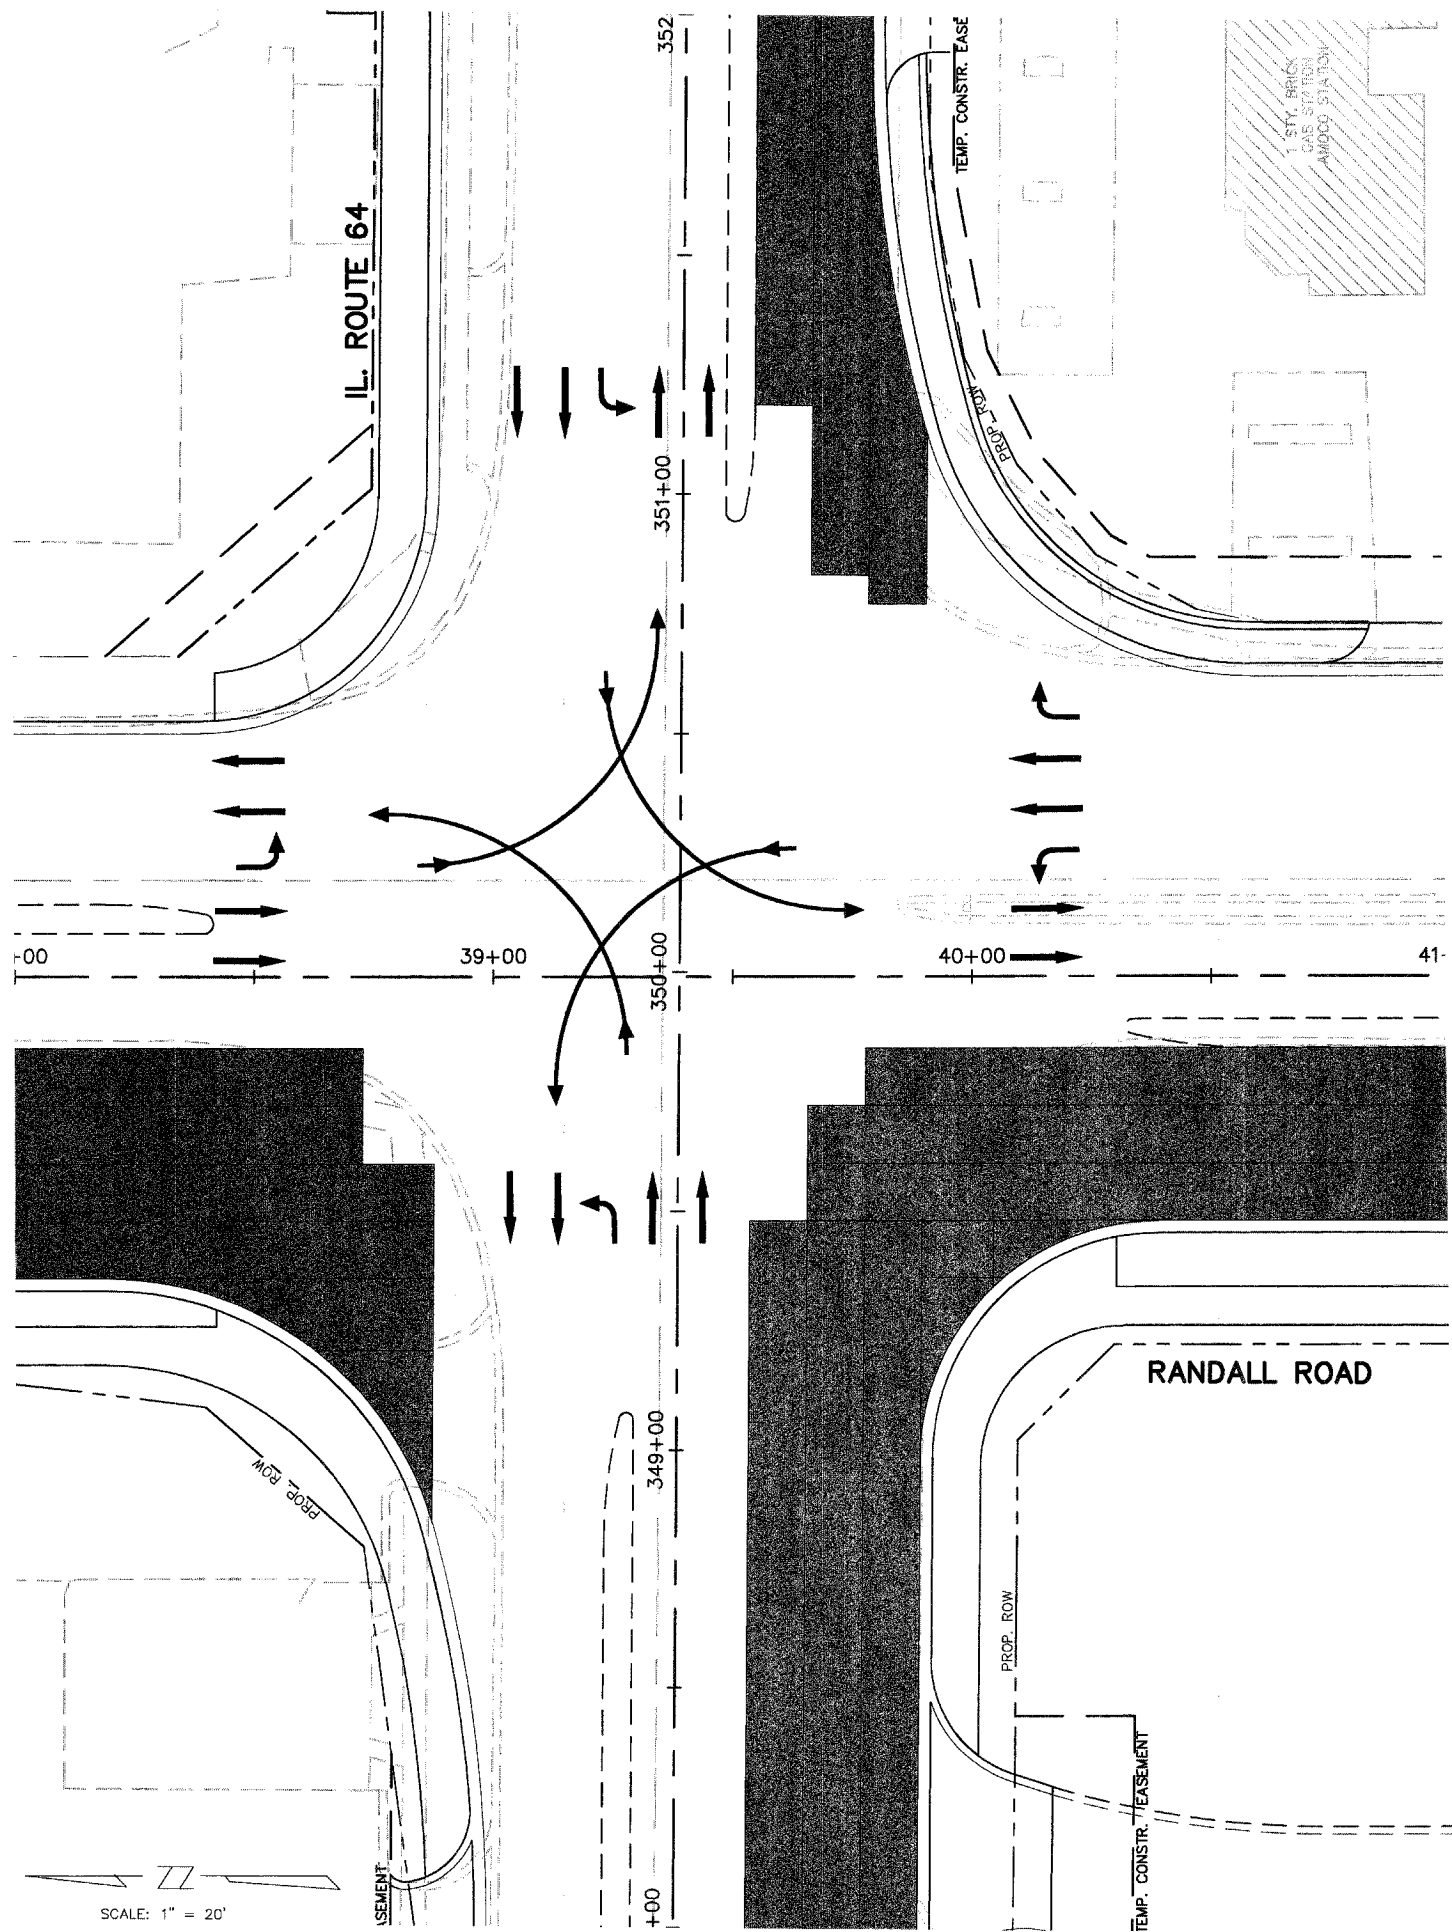

STAGE 1

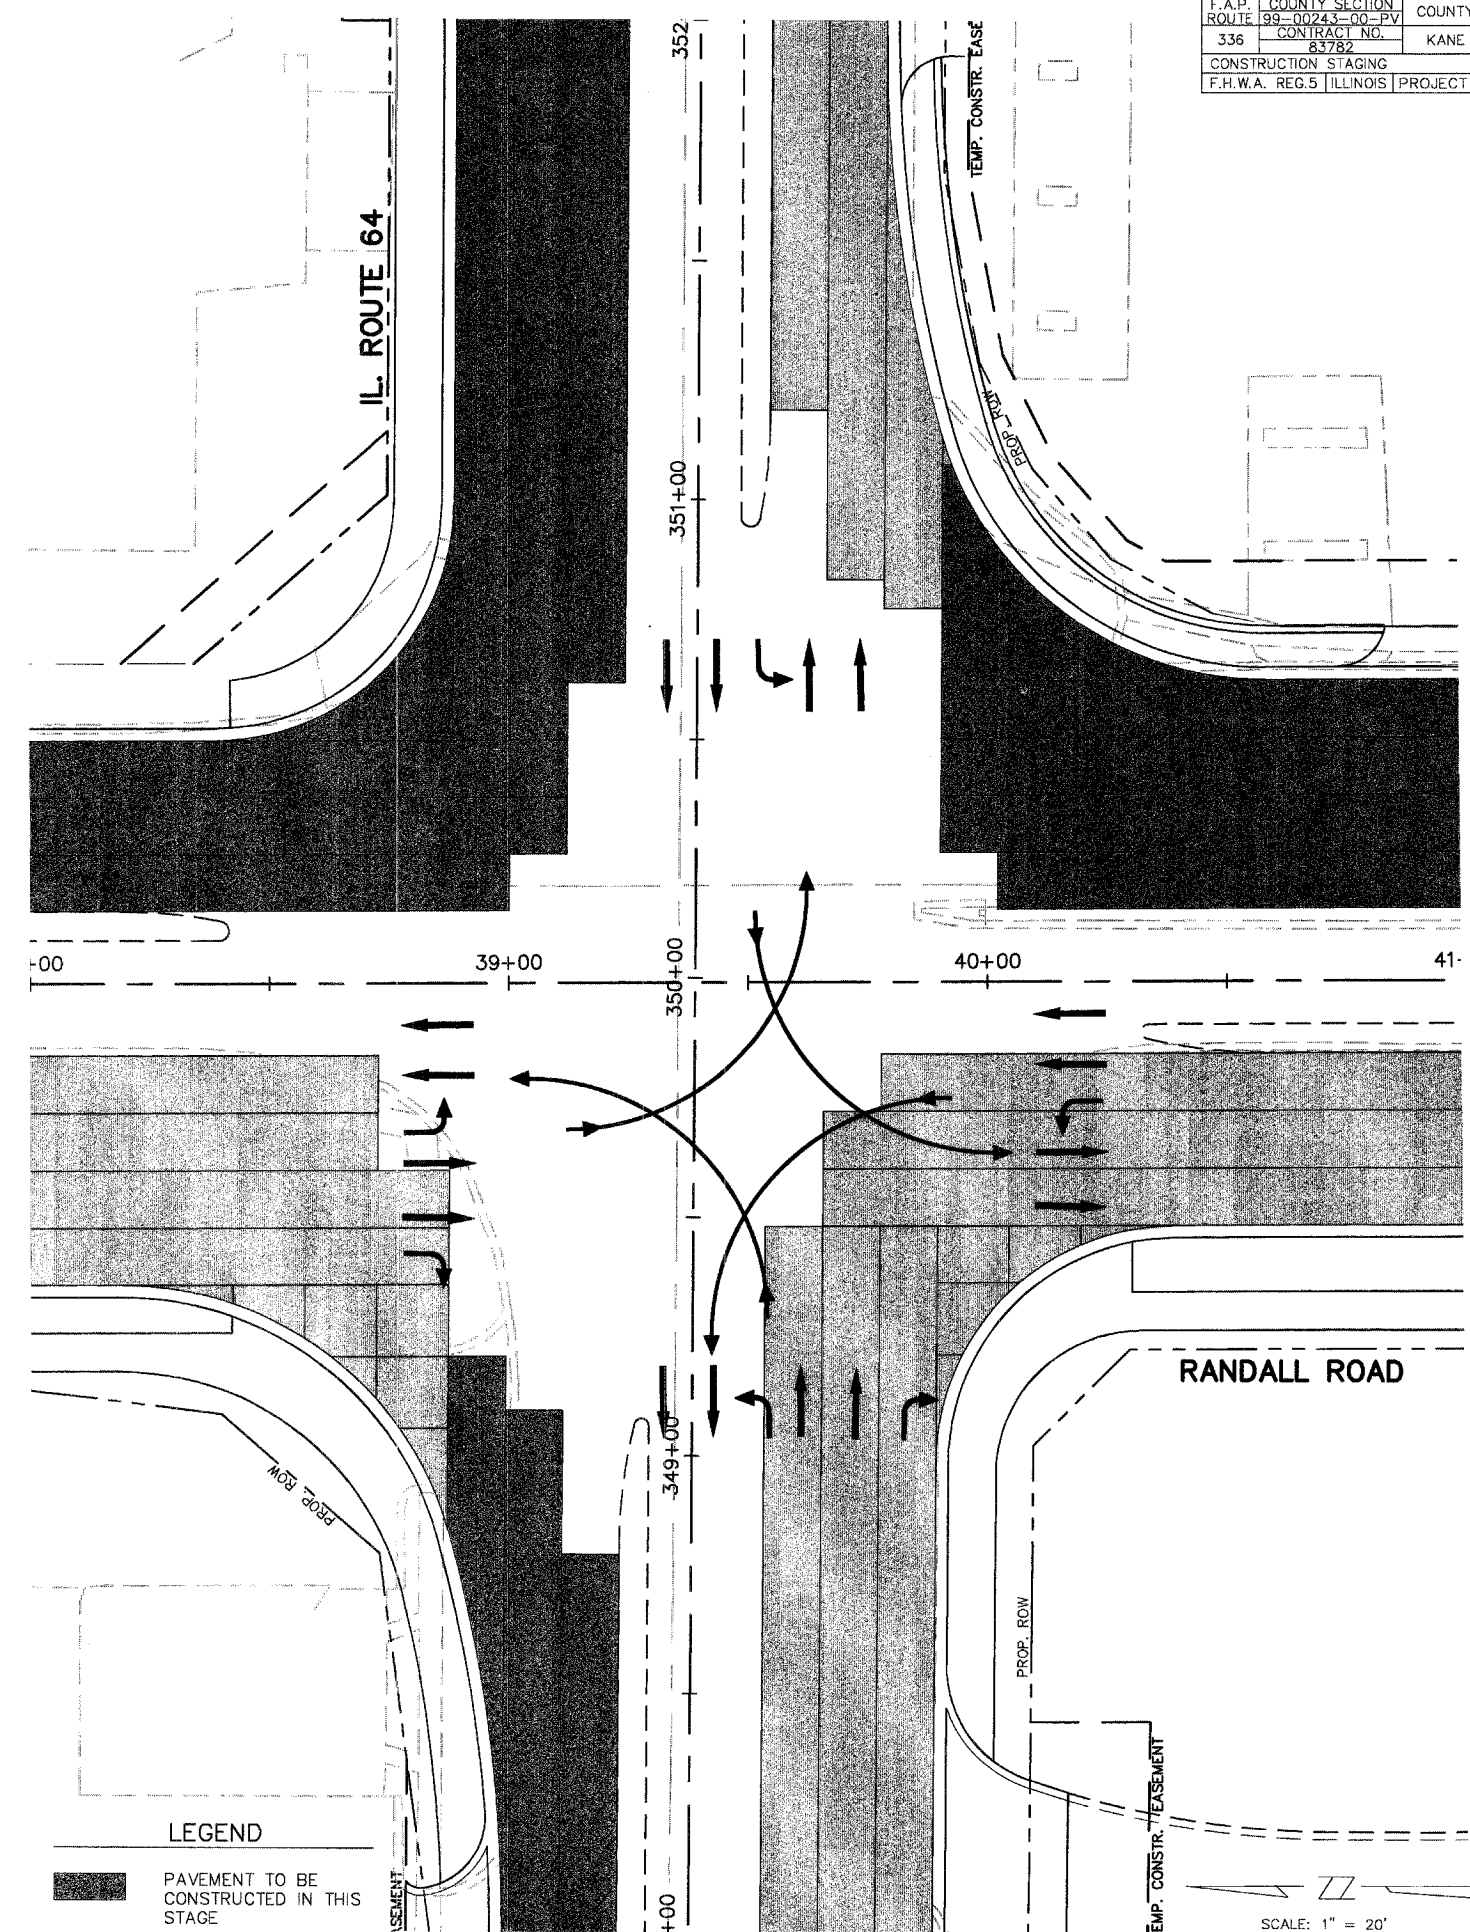

LEGEND

-  PAVEMENT TO BE CONSTRUCTED IN THIS STAGE
-  PAVEMENT PREVIOUSLY CONSTRUCTED

STAGE 2