



F.A.P. ROUTE	COUNTY SECTION	COUNTY	TOTAL SHEETS
336	99-00243-00-PV	KANE	268
CONSTRUCTION STAGING		PROJECT F-0336(
F.H.W.A. REG.5 ILLINOIS			

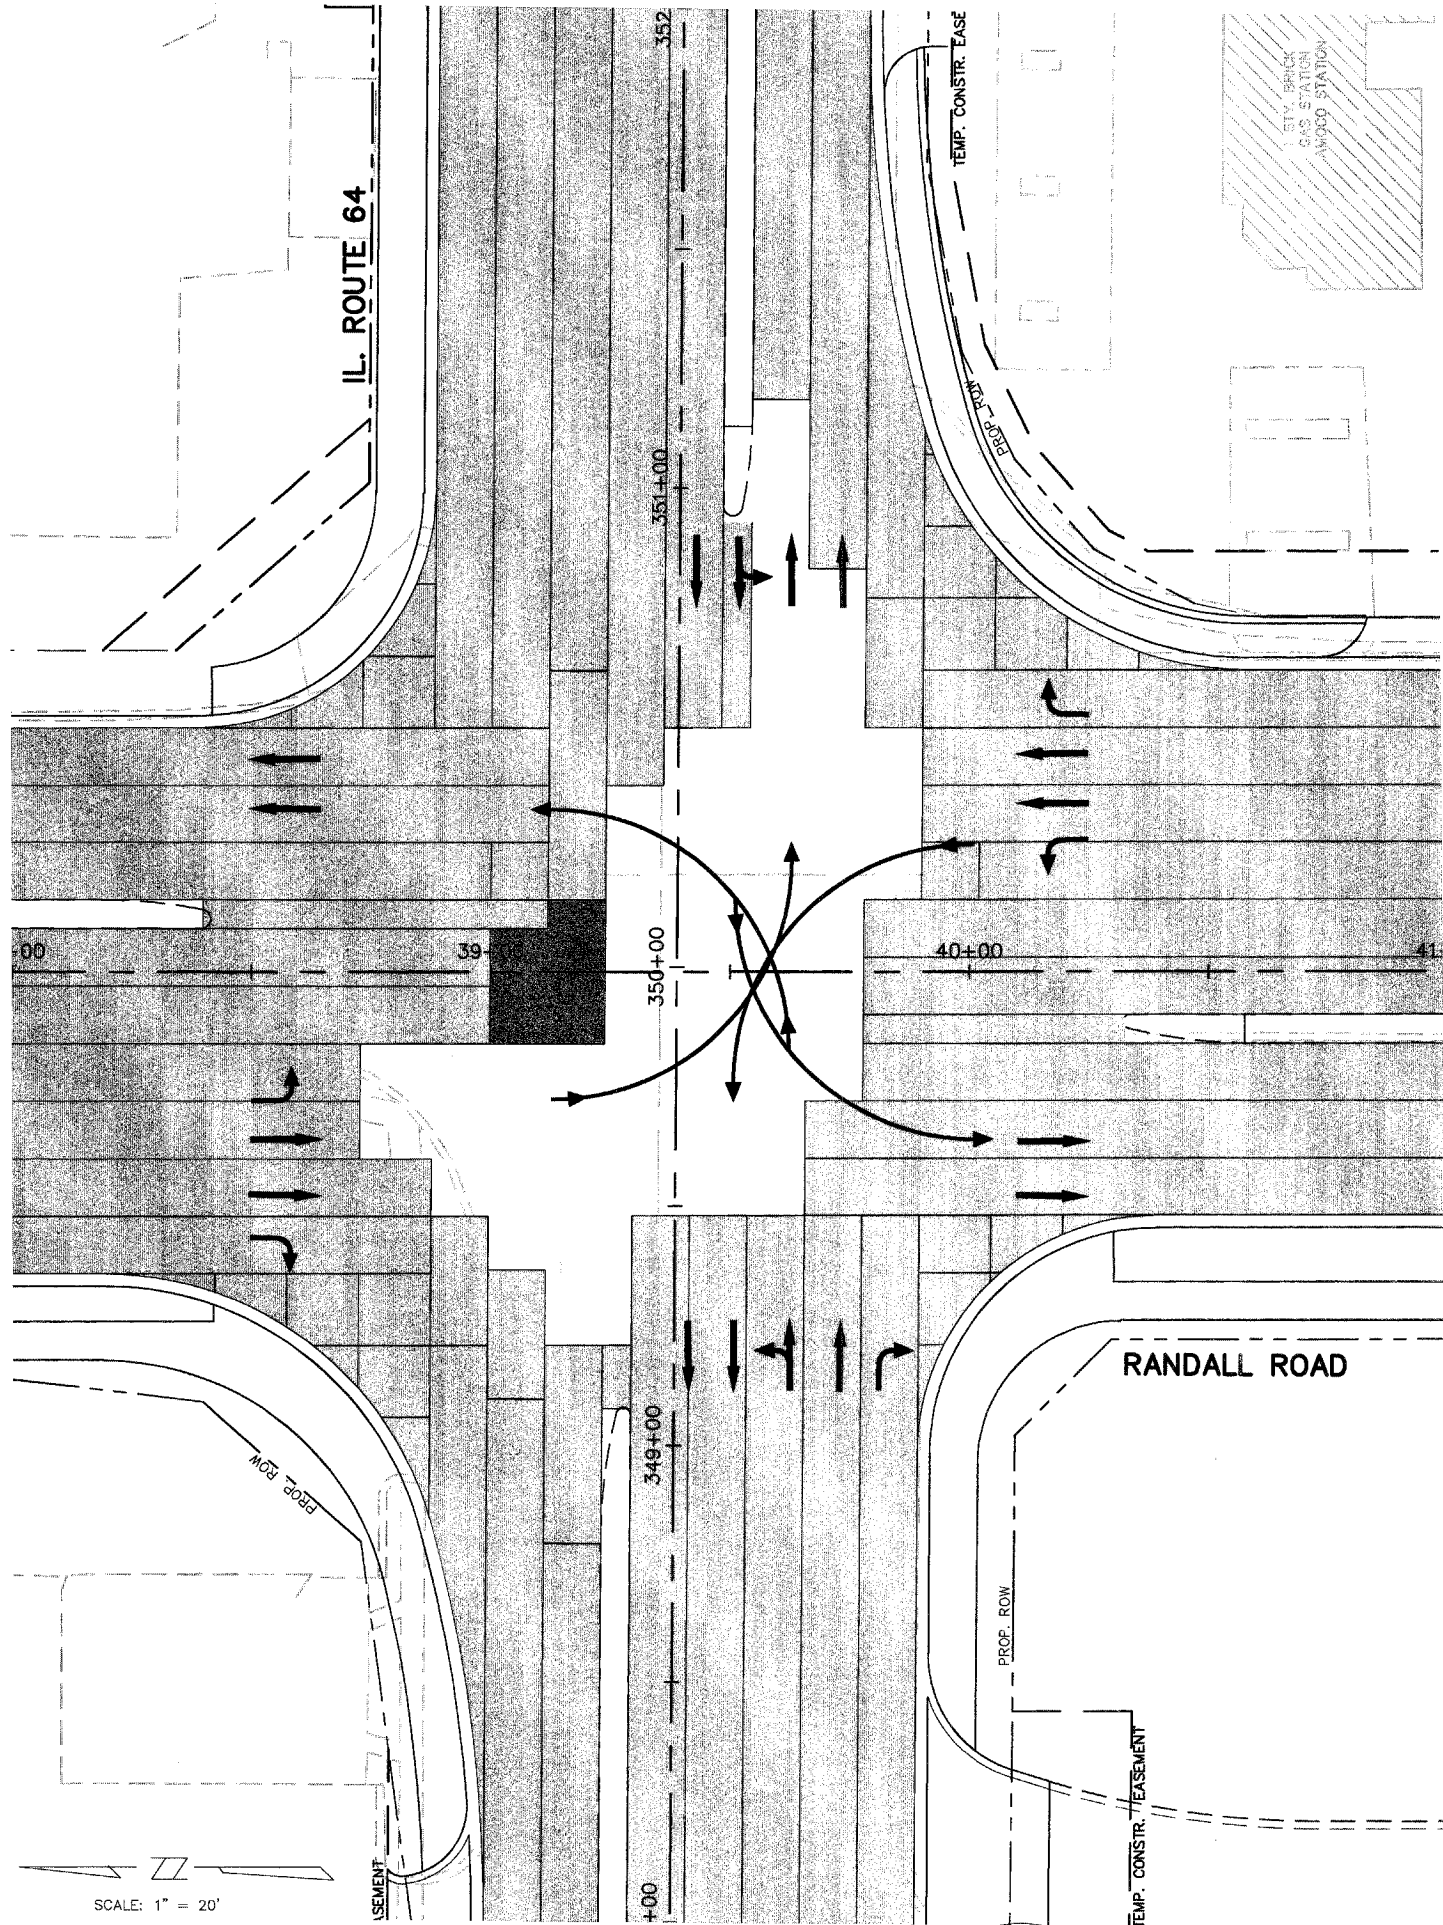

STAGE 2B-1

SPLIT PHASE

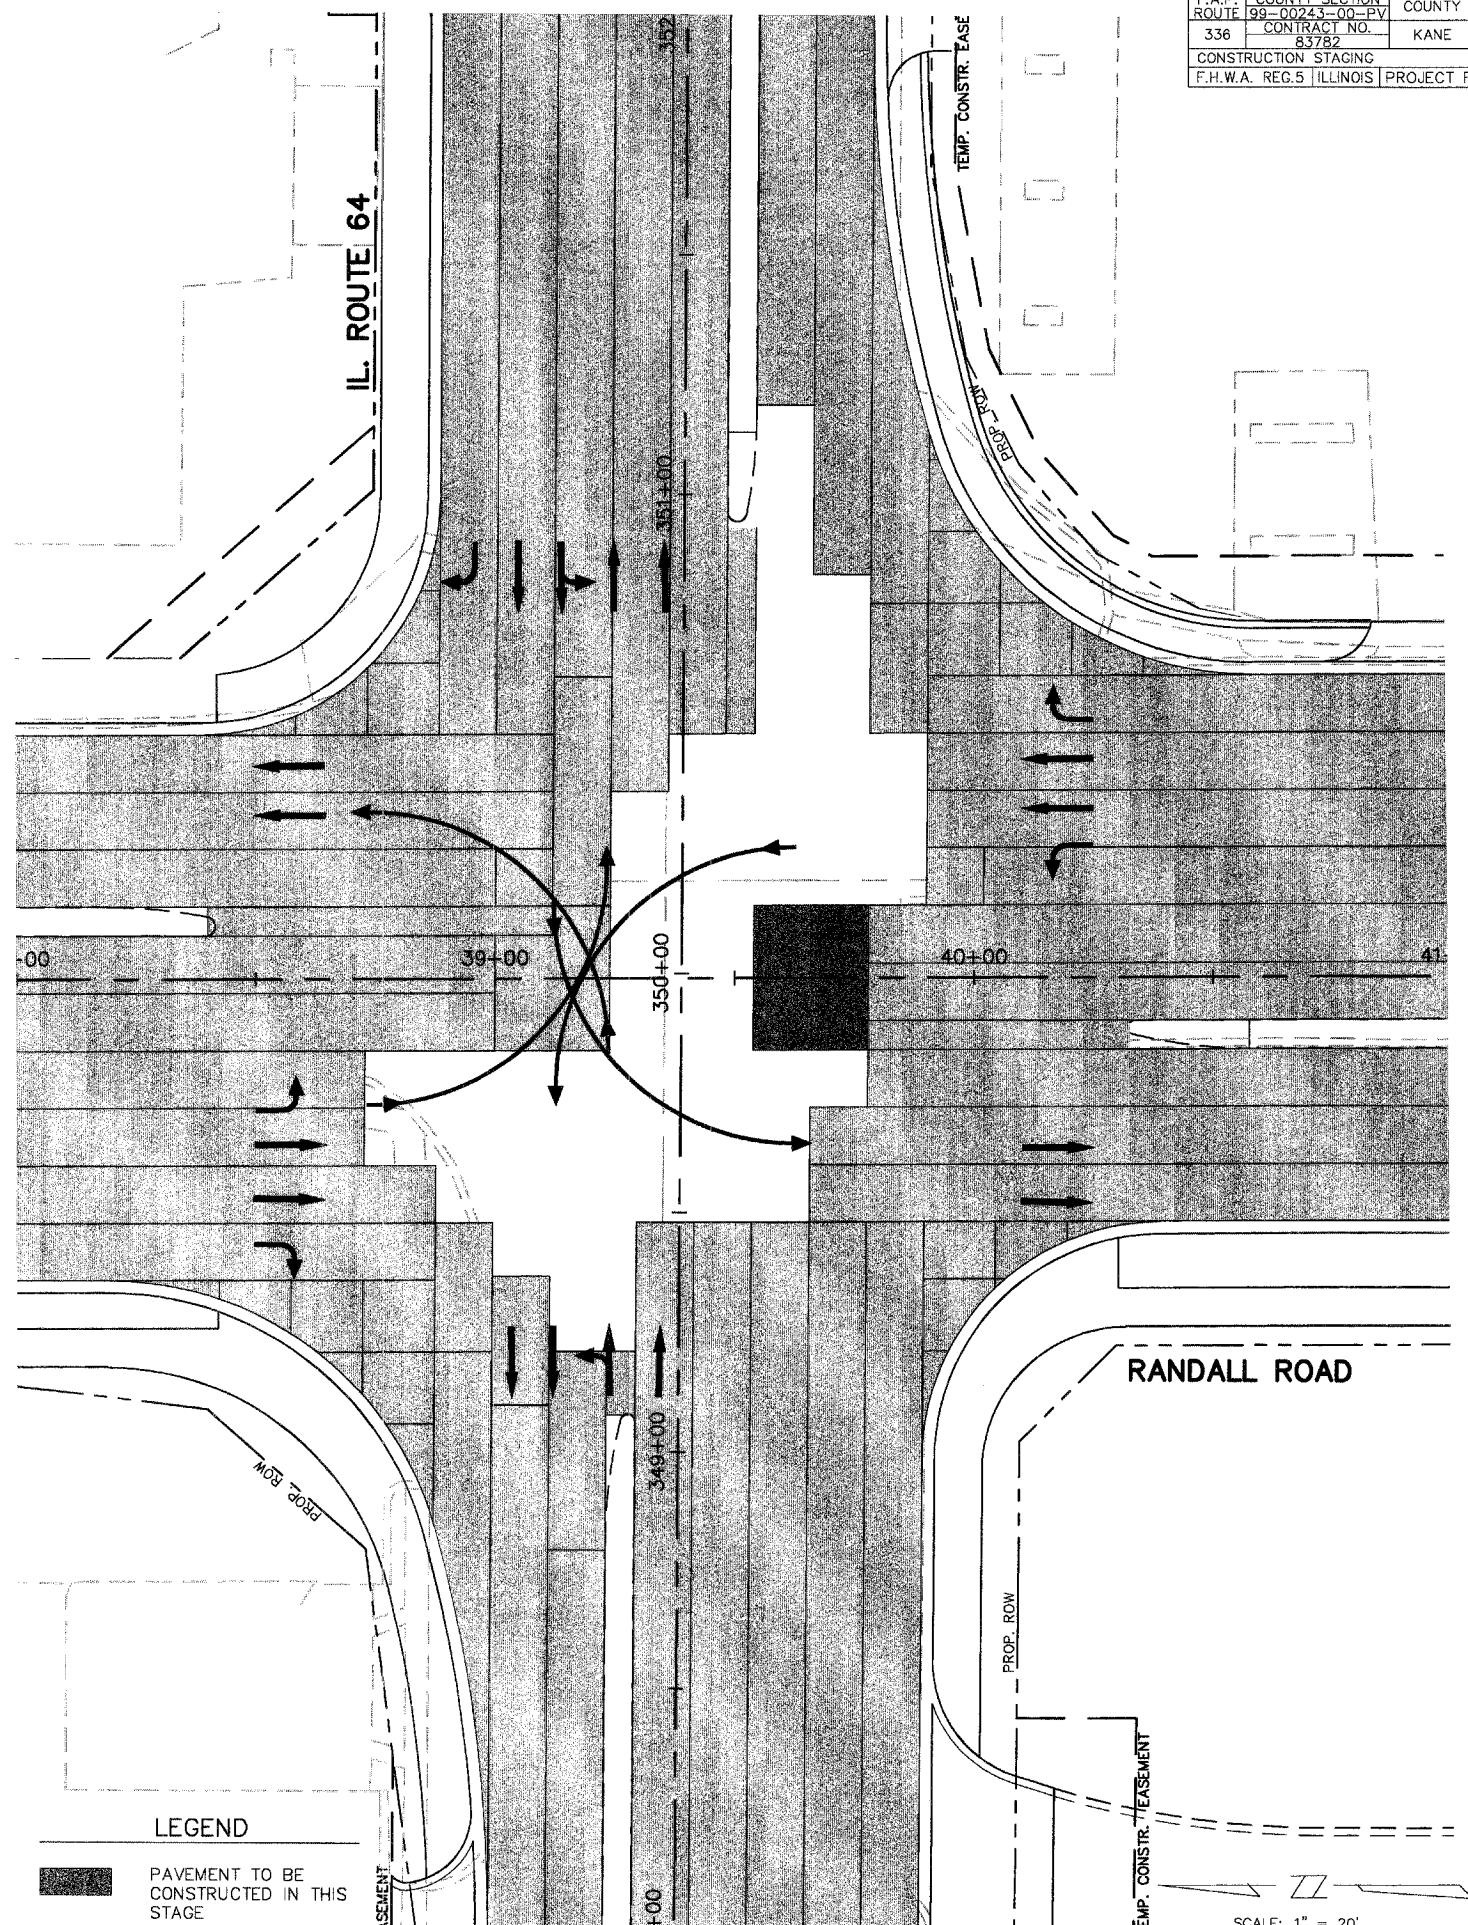

STAGE 2B-2

SPLIT PHASE