





F.A.P. ROUTE	COUNTY SECTION	COUNTY	TOTAL SHEETS
336	99-00243-00-PV	KANE	268
CONSTRUCTION STAGING			
F.H.W.A. REG.5 ILLINOIS		PROJECT F-0336(C)	

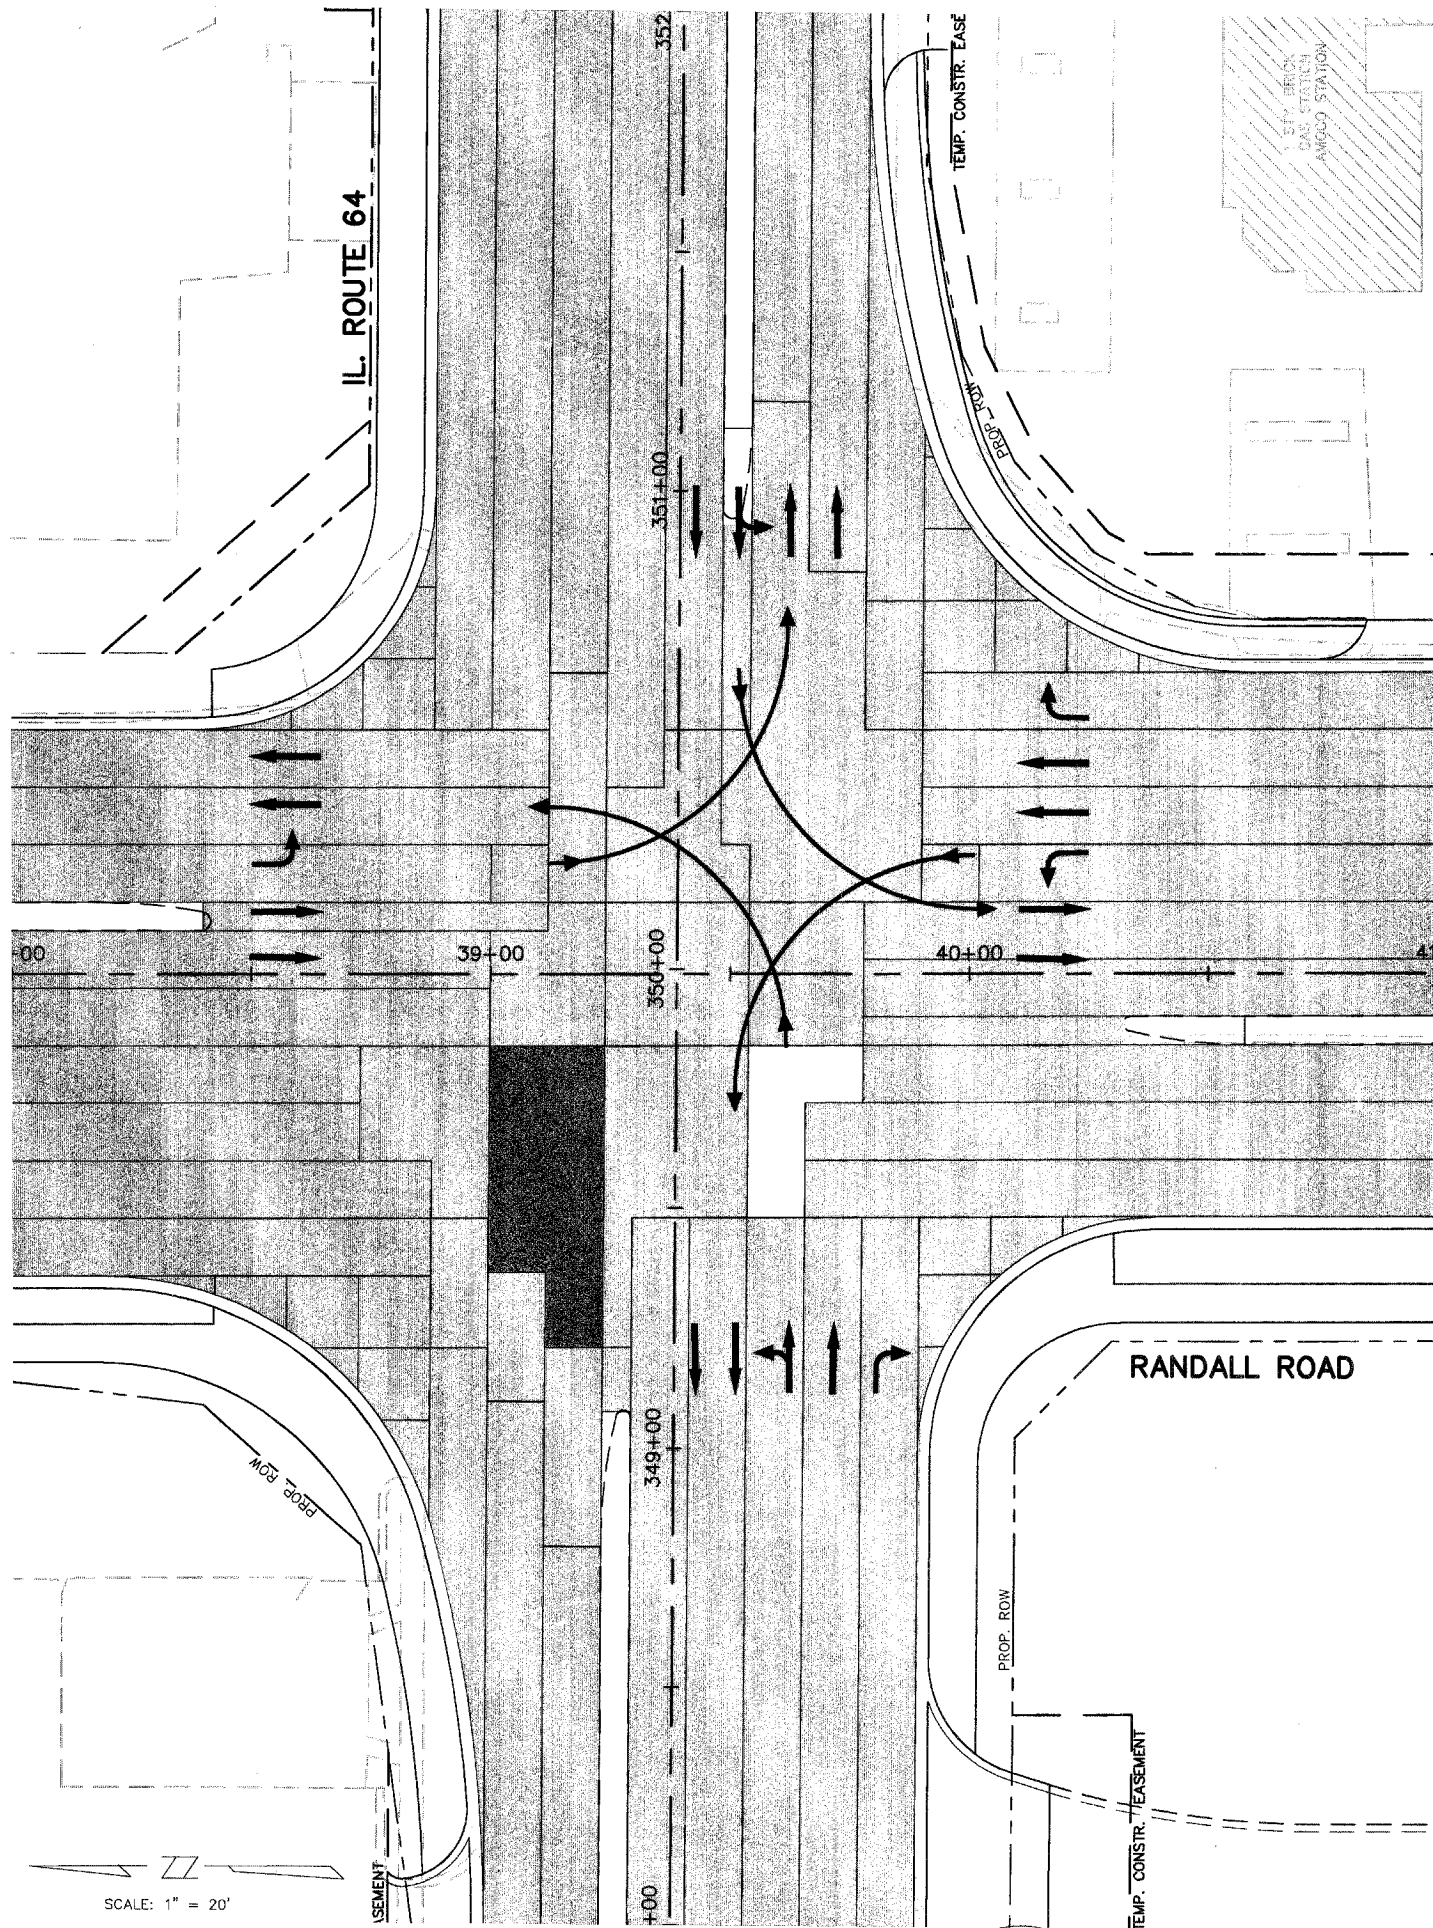

STAGE 2C-3

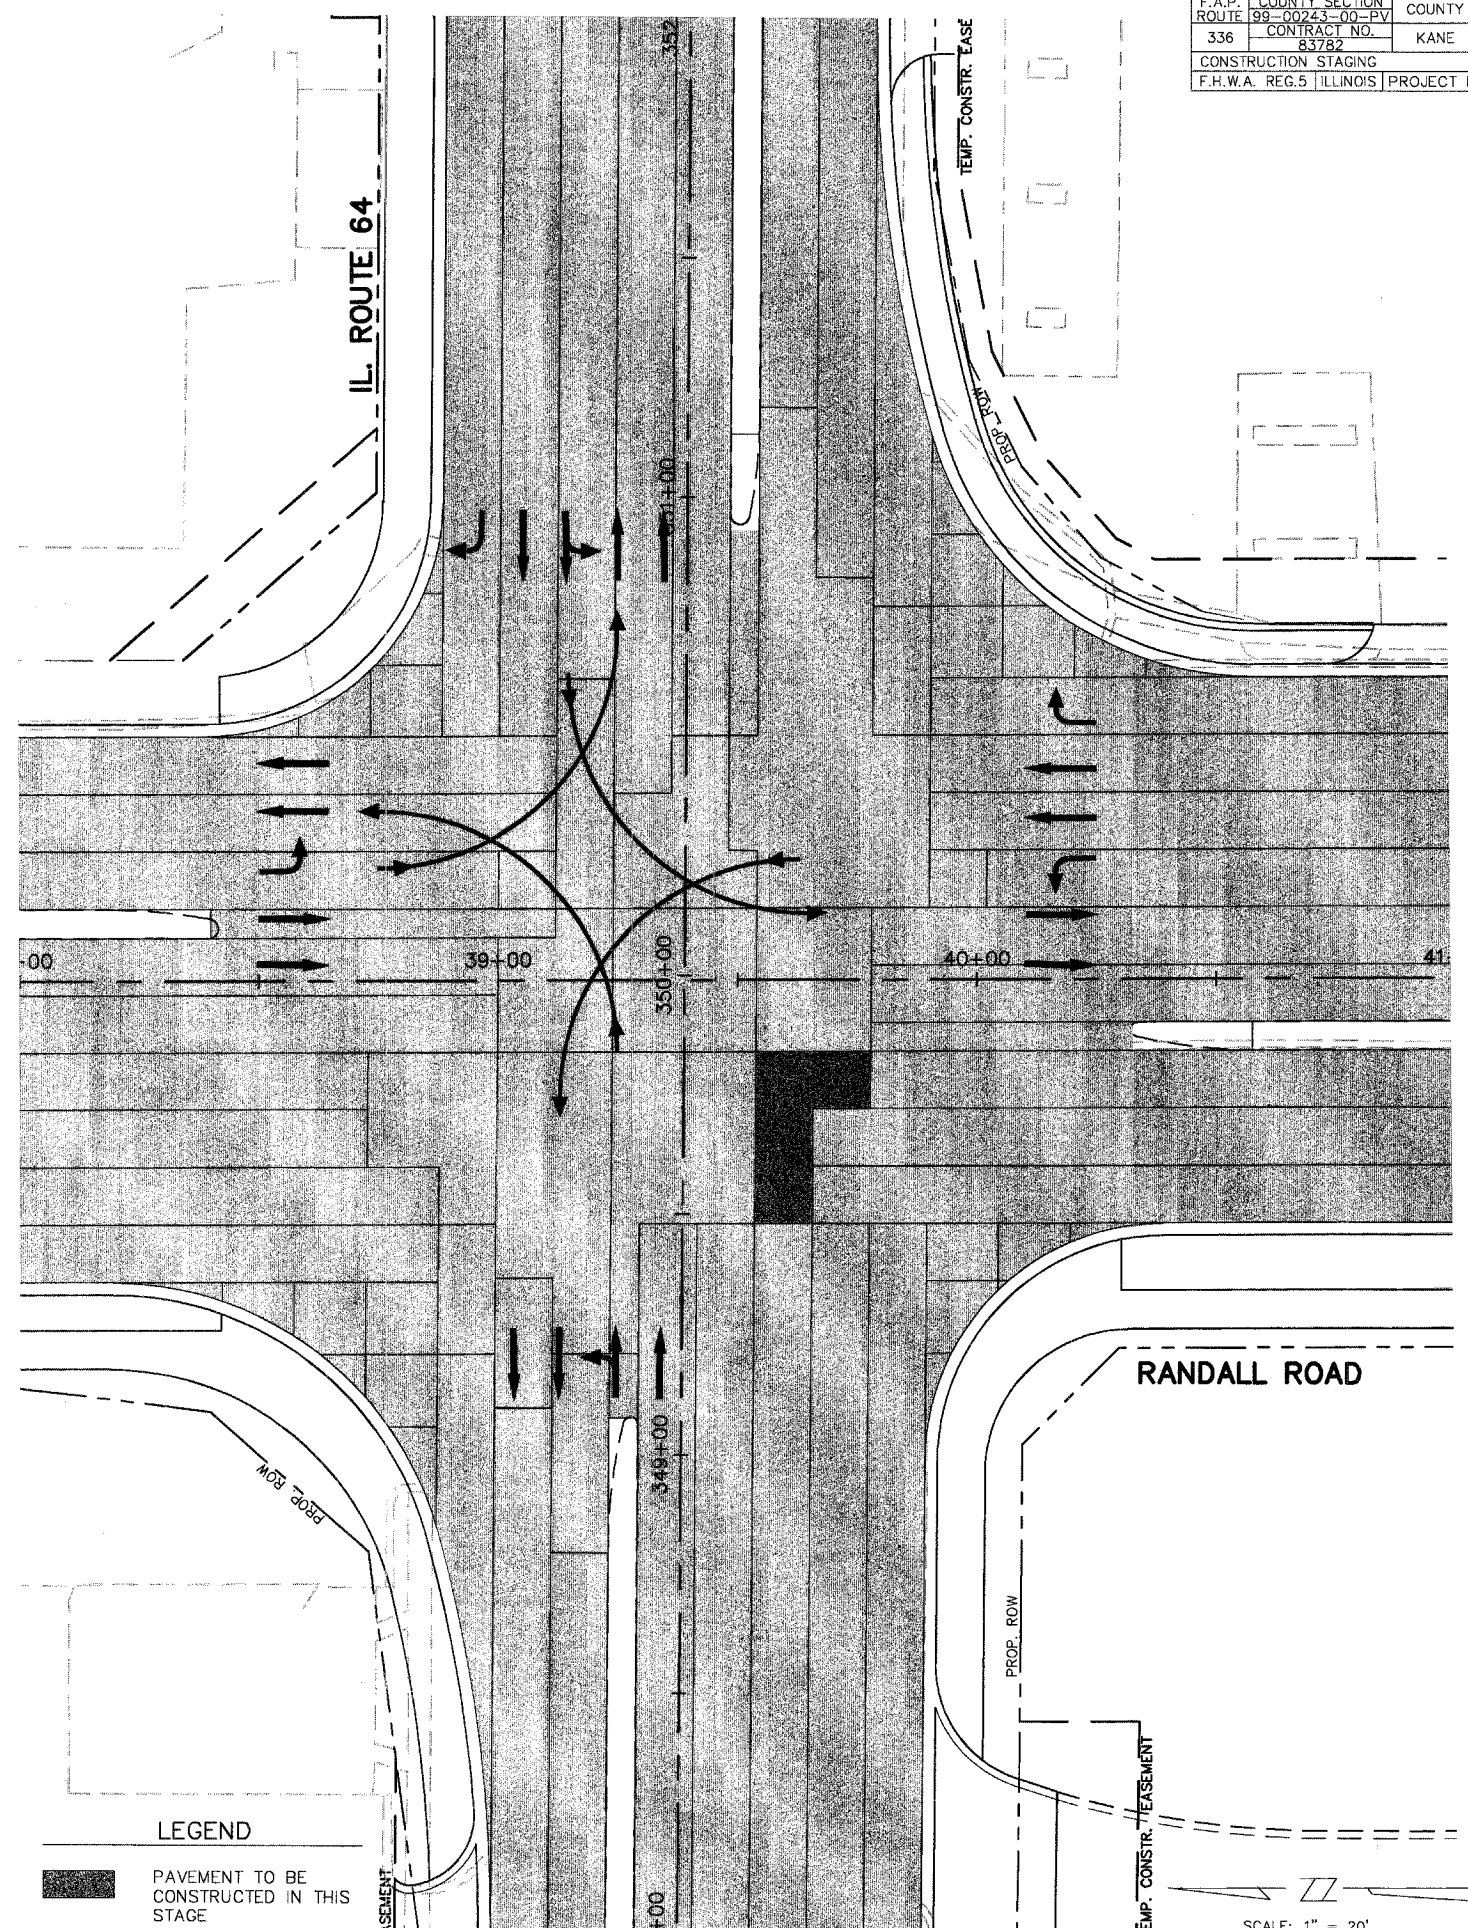

STAGE 2C-4

- LEGEND**
-  PAVEMENT TO BE CONSTRUCTED IN THIS STAGE
  -  PAVEMENT PREVIOUSLY CONSTRUCTED

SCALE: 1" = 20'

SCALE: 1" = 20'