


F.A.P. ROUTE	COUNTY SECTION	COUNTY	TOTAL SHTS.
336	99-00243-00-PV	KANE	268
EROSION CONTROL STAGE 1A RANDALL ROAD		PROJECT F-0336(C)	
F.H.W.A. REG.5 ILLINOIS		PROJECT F-0336(C)	

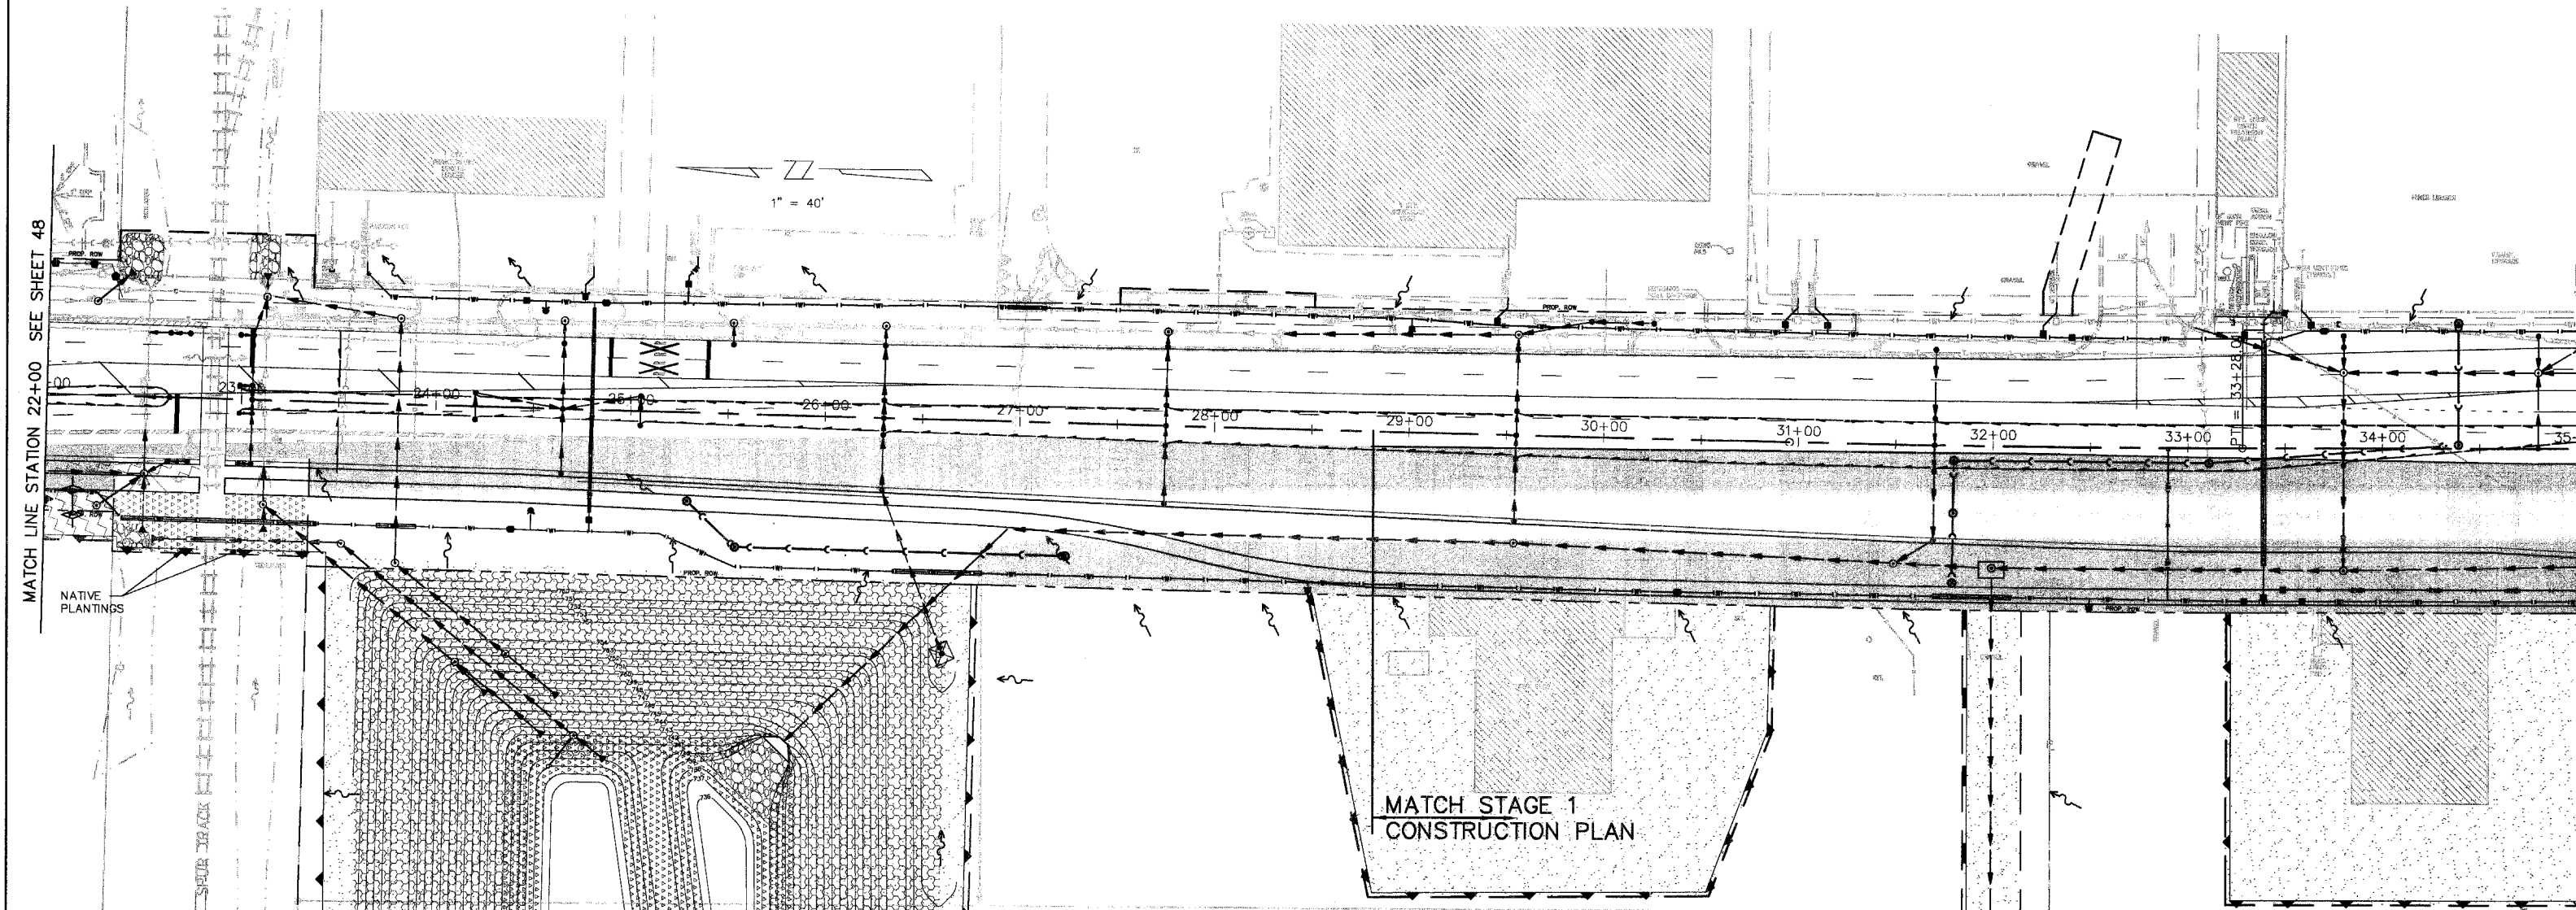

RANDALL ROAD  
 EROSION CONTROL STAGE 1A

DETENTION FACILITY SEEDING PERMANENT (2.02 ACRES)  
 DETENTION FACILITY EROSION CONTROL BLANKET (8,815 SQ YD)  
 DETENTION FACILITY NATIVE PLANTINGS BETWEEN ELEVATIONS 738 AND 742 (0.34 ACRES)

EROSION CONTROL LEGEND	
[Hatched Box]	LIMITS OF STAGE CONSTRUCTION
[Stippled Box]	EROSION CONTROL BLANKET (PERMANENT)
[Box with Dotted Pattern]	EROSION CONTROL SEEDING & MULCH (TEMPORARY)
[Box with Wavy Pattern]	SODDING (PERMANENT)
[Box with Small Dots]	SEEDING (PERMANENT)
[Box with Cross-hatch]	NATIVE PLANTINGS (PERMANENT)
[Box with Large Dots]	RIPRAP (PERMANENT) (SEE PLAN & PROFILE FOR DETAILS)
[Dashed Line]	PERIMETER EROSION BARRIER (TEMPORARY)
[Line with Triangles]	PERIMETER EROSION BARRIER WITH ORANGE CONSTRUCTION FENCE (TEMPORARY)
[Line with Circles]	PERIMETER EROSION BARRIER WITH WIRE SUPPORT (TEMPORARY)
[Diamond with X]	DITCH CHECK (TEMPORARY)
[Box with X]	INLET PROTECTION (TEMPORARY)
[Wavy Arrow]	FLOW DIRECTION (SEE CROSS SECTIONS FOR DETAILS)
[Dashed Arrow]	PROPOSED STORM SEWER (SEE PLAN & PROFILE FOR DETAILS)

MATCH LINE STATION 22+00 SEE SHEET 48