


F.A.P. ROUTE	COUNTY SECTION	COUNTY	TOTAL SHEETS
336	99-00243-00-PV	KANE	268
CONTRACT NO. 83782		PROJECT F-0336(C)	
EROSION CONTROL STAGE 2 IL. RTE. 64/DEAN			
F.H.W.A. REG.5 ILLINOIS			


MATCH LINE STATION 352+50 SEE SHEET 51

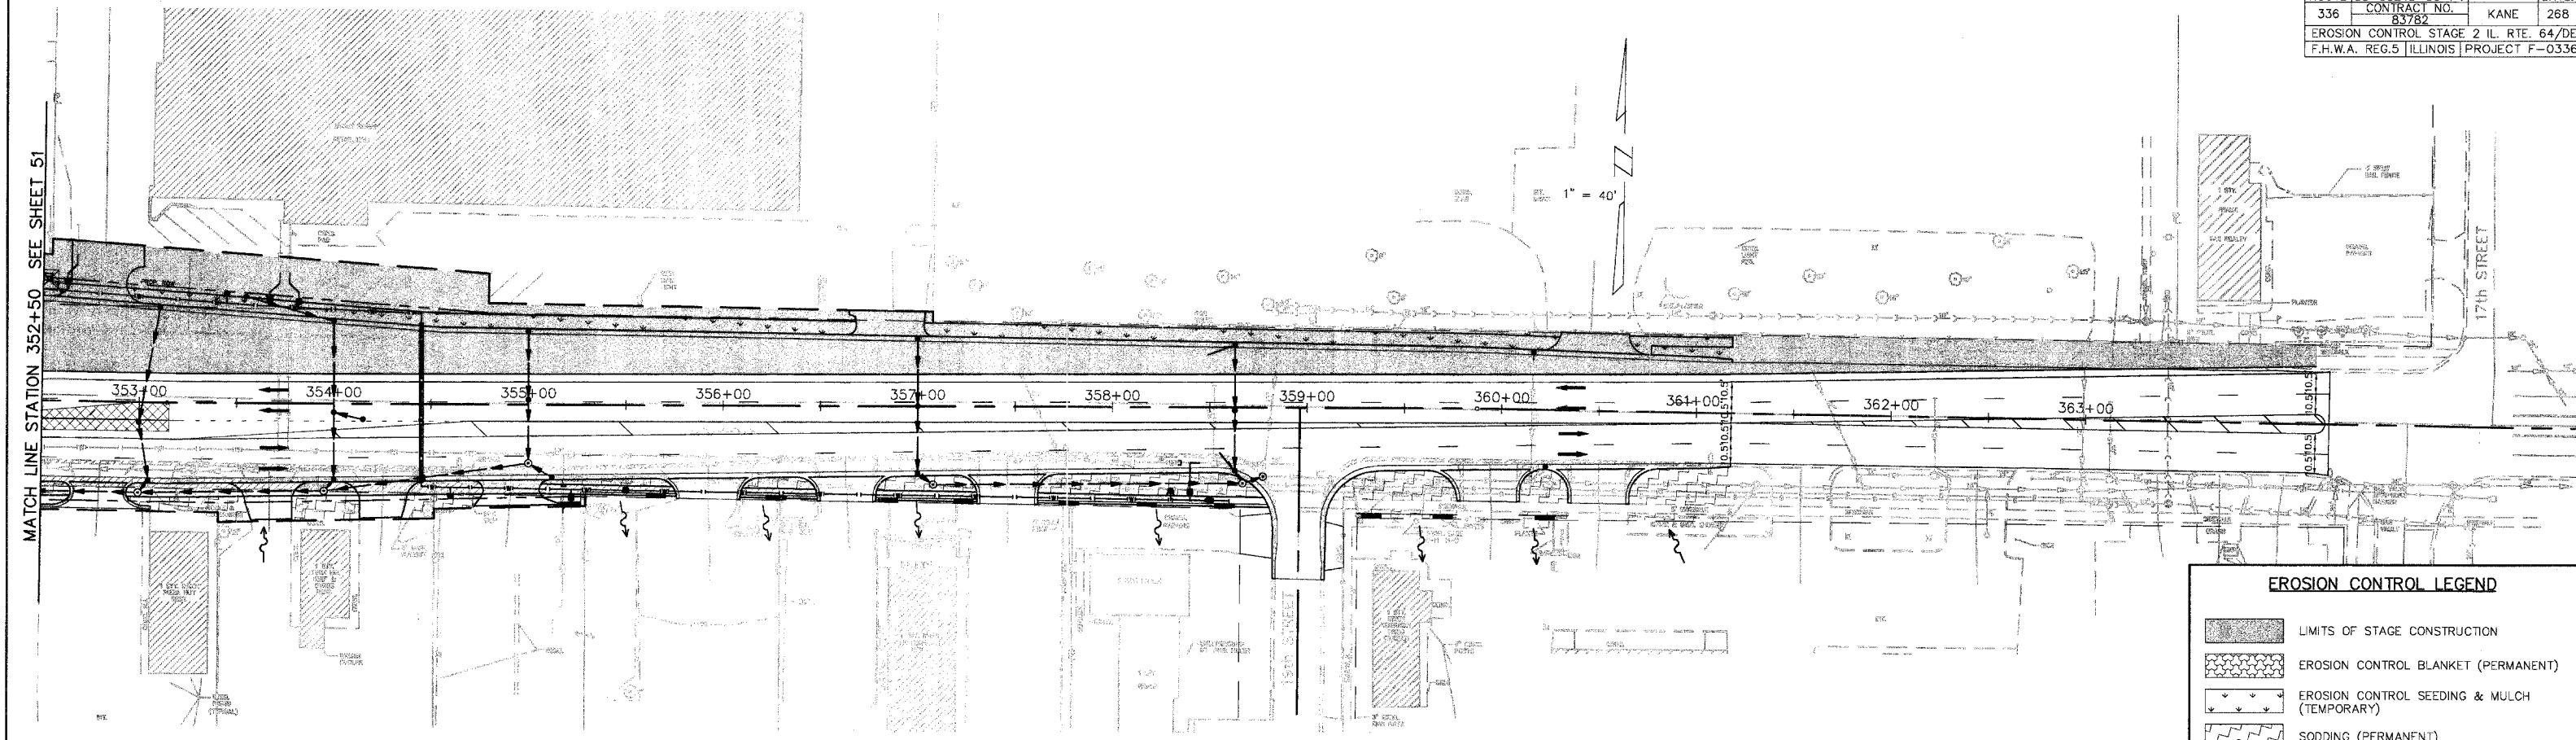

**ILLINOIS ROUTE 64  
 EROSION CONTROL STAGE 2**

**EROSION CONTROL LEGEND**

- LIMITS OF STAGE CONSTRUCTION
- EROSION CONTROL BLANKET (PERMANENT)
- EROSION CONTROL SEEDING & MULCH (TEMPORARY)
- SODDING (PERMANENT)
- SEEDING (PERMANENT)
- NATIVE PLANTINGS (PERMANENT)
- RIPRAP (PERMANENT)  
(SEE PLAN & PROFILE FOR DETAILS)
- PERIMETER EROSION BARRIER (TEMPORARY)
- PERIMETER EROSION BARRIER WITH ORANGE CONSTRUCTION FENCE (TEMPORARY)
- PERIMETER EROSION BARRIER WITH WIRE SUPPORT (TEMPORARY)
- DITCH CHECK (TEMPORARY)
- INLET PROTECTION (TEMPORARY)
- FLOW DIRECTION  
(SEE CROSS SECTIONS FOR DETAILS)
- PROPOSED STORM SEWER  
(SEE PLAN & PROFILE FOR DETAILS)

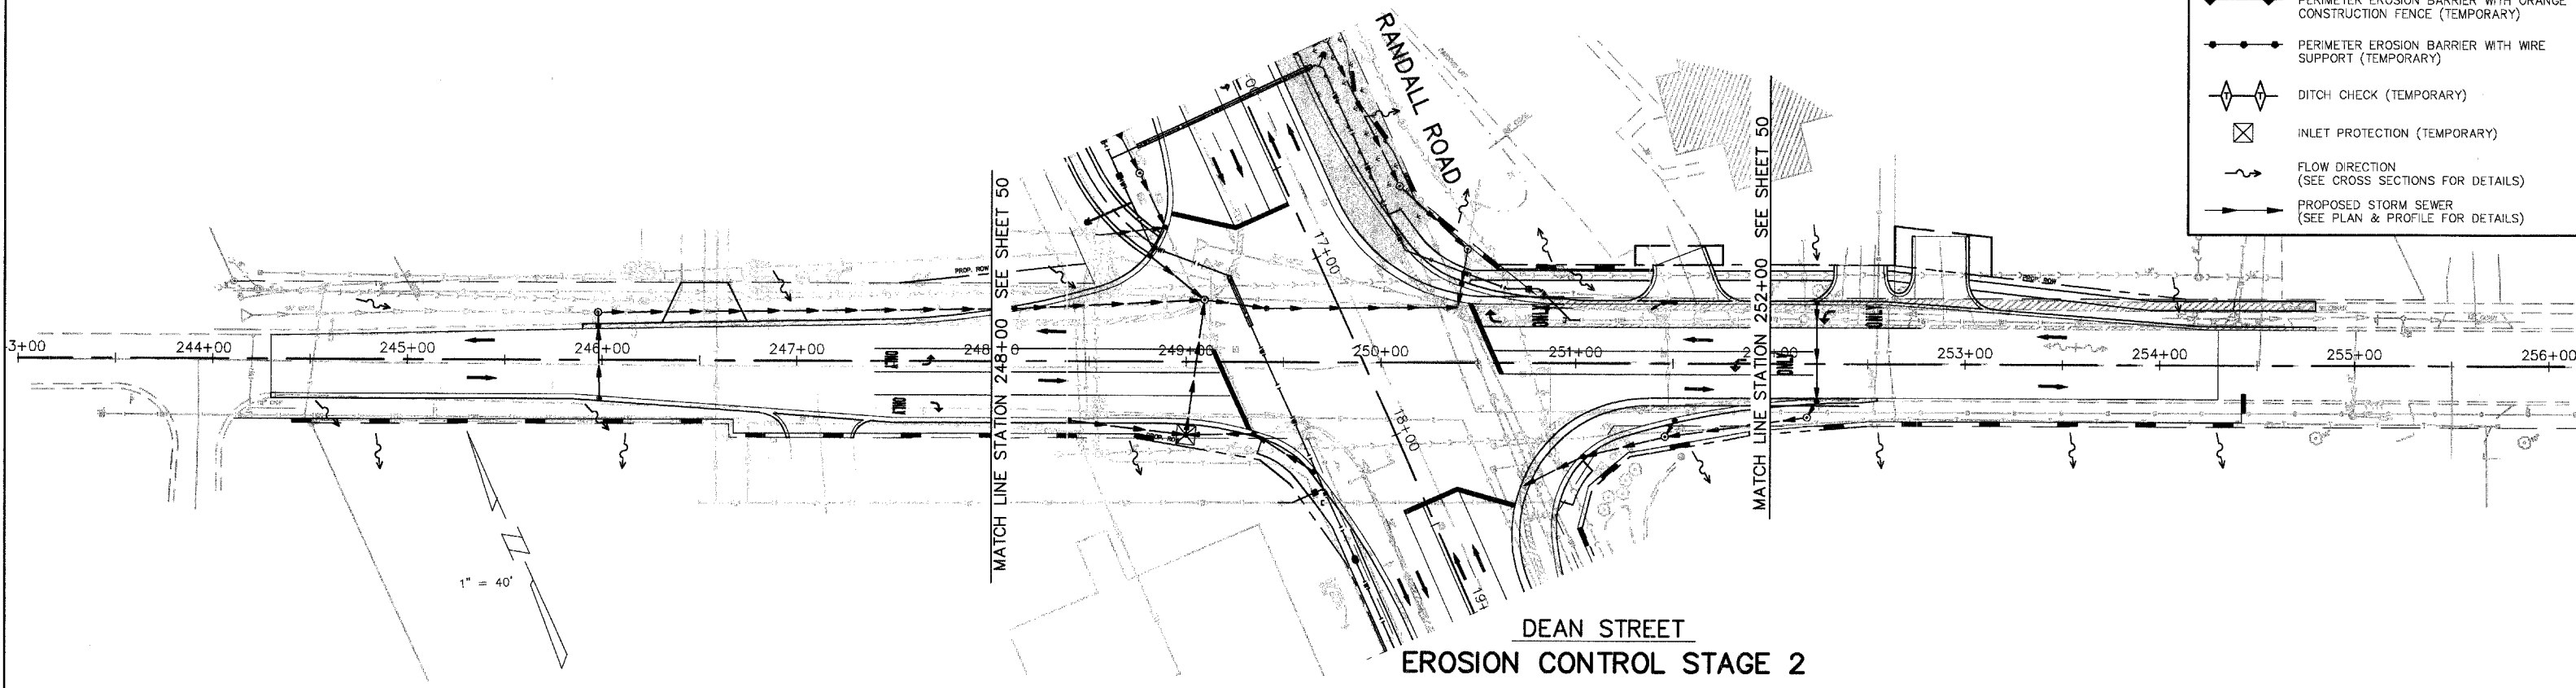

**DEAN STREET  
 EROSION CONTROL STAGE 2**