


F.A.P. ROUTE	COUNTY SECTION	COUNTY	TOTAL SH.
336	99-00243-00-PV	KANE	268
CONTRACT NO.	83782		
PLAN & PROFILE STA. 56+50 TO STA. 61+50			
F.H.W.A. REG.5 ILLINOIS PROJECT F-0336(O)			

**RANDALL ROAD  
 C CURVE #4**

RADIUS = 20000.00'  
 ARC LENGTH = 579.00'  
 CHORD LENGTH = 578.98'  
 TANGENT LENGTH = 289.52'  
 DEGREE OF CURVE = 00°-17'-11"  
 MID ORDINATE = 2.10'  
 EXTERNAL SECANT = 2.10'  
 INCLUDED ANGLE = 01°-39'-31"  
 PC = 61+19.52  
 PT = 66+98.52

STATION EQUATION  
 58+07.82 RANDALL ROAD =  
 450+04.5 OAK STREET

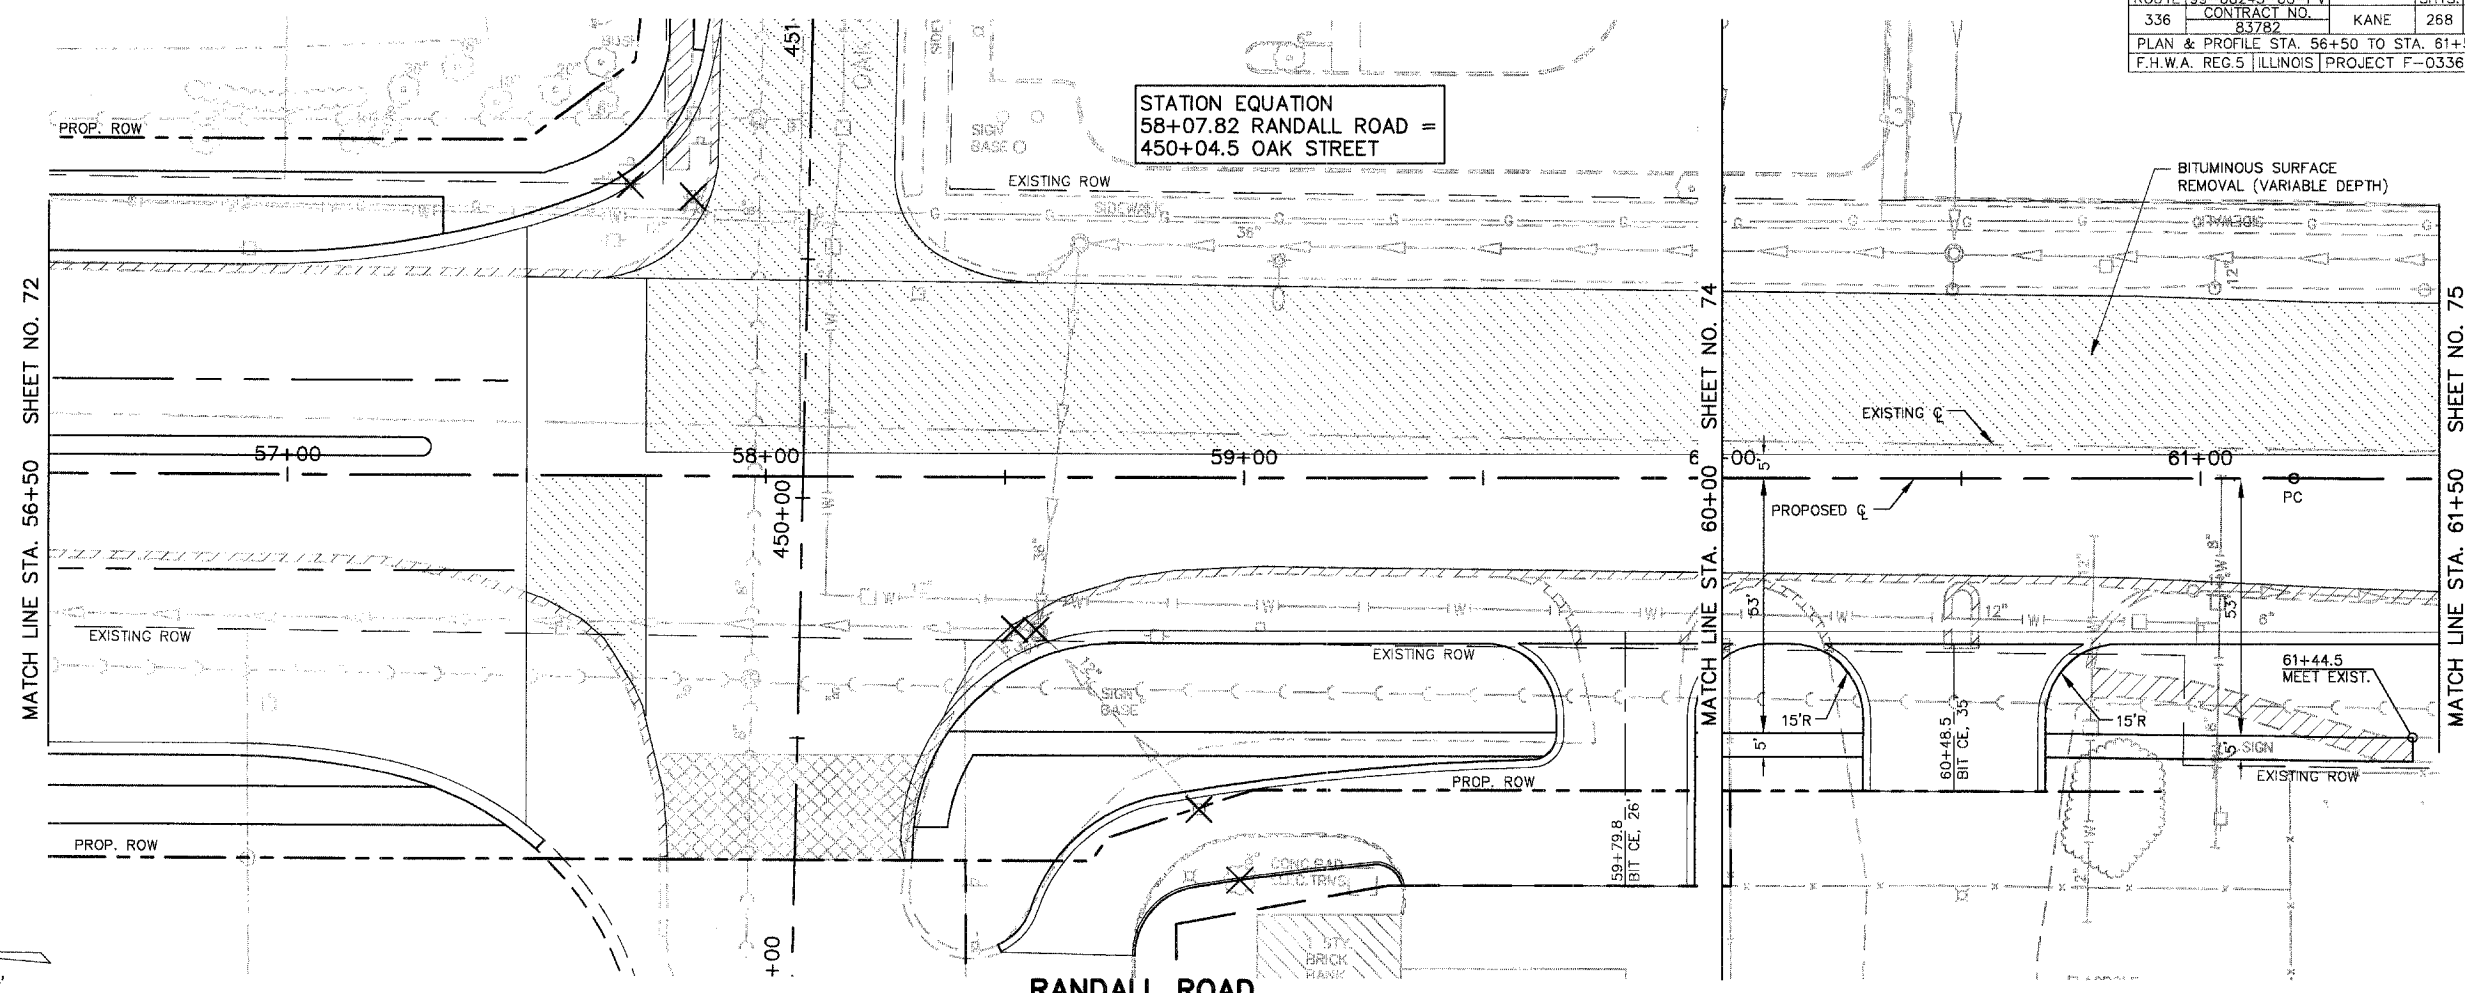

SCALE: 1" = 20'

