


SCALE: 1" = 20'

OAK STREET

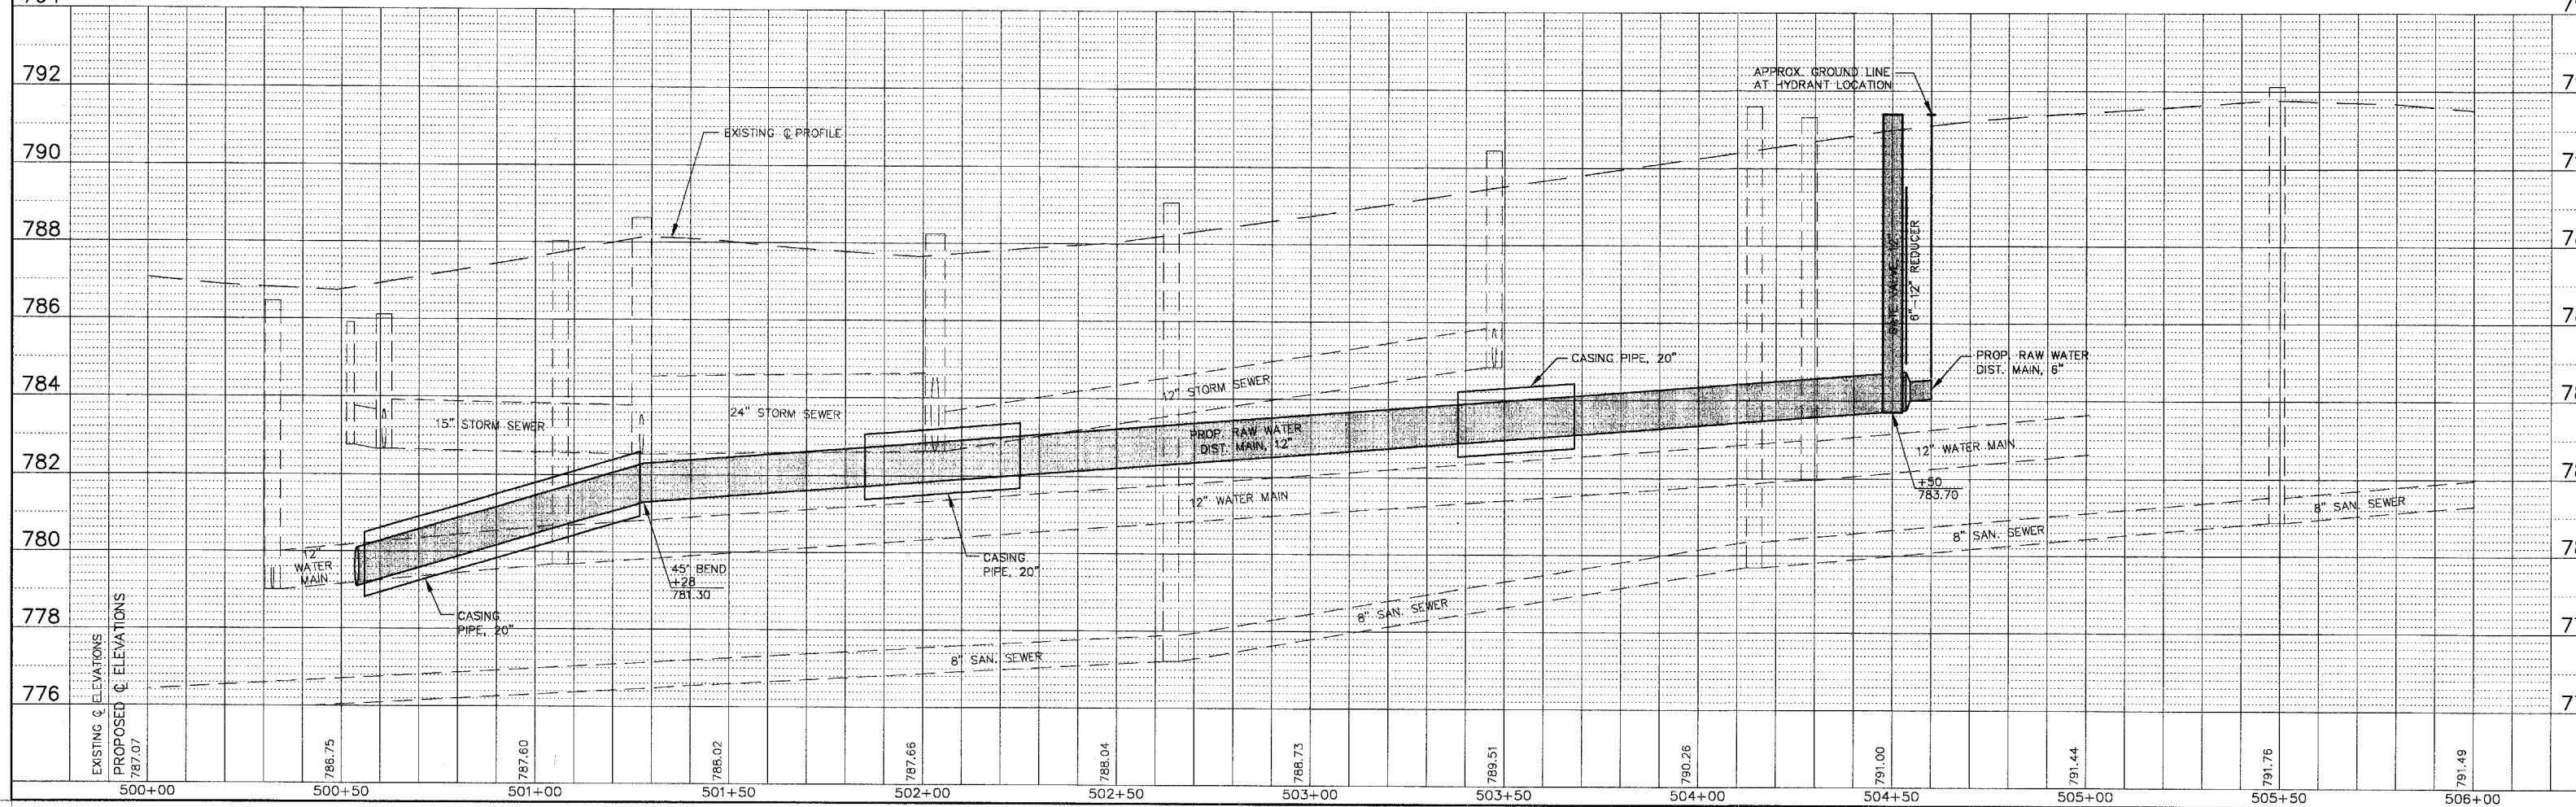

EXISTING G. ELEVATIONS
 PROPOSED G. ELEVATIONS

787.07	786.75	787.60	786.02	787.66	788.04	788.73	789.51	790.26	791.00	791.44	791.76	791.49
500+00	500+50	501+00	501+50	502+00	502+50	503+00	503+50	504+00	504+50	505+00	505+50	506+00