
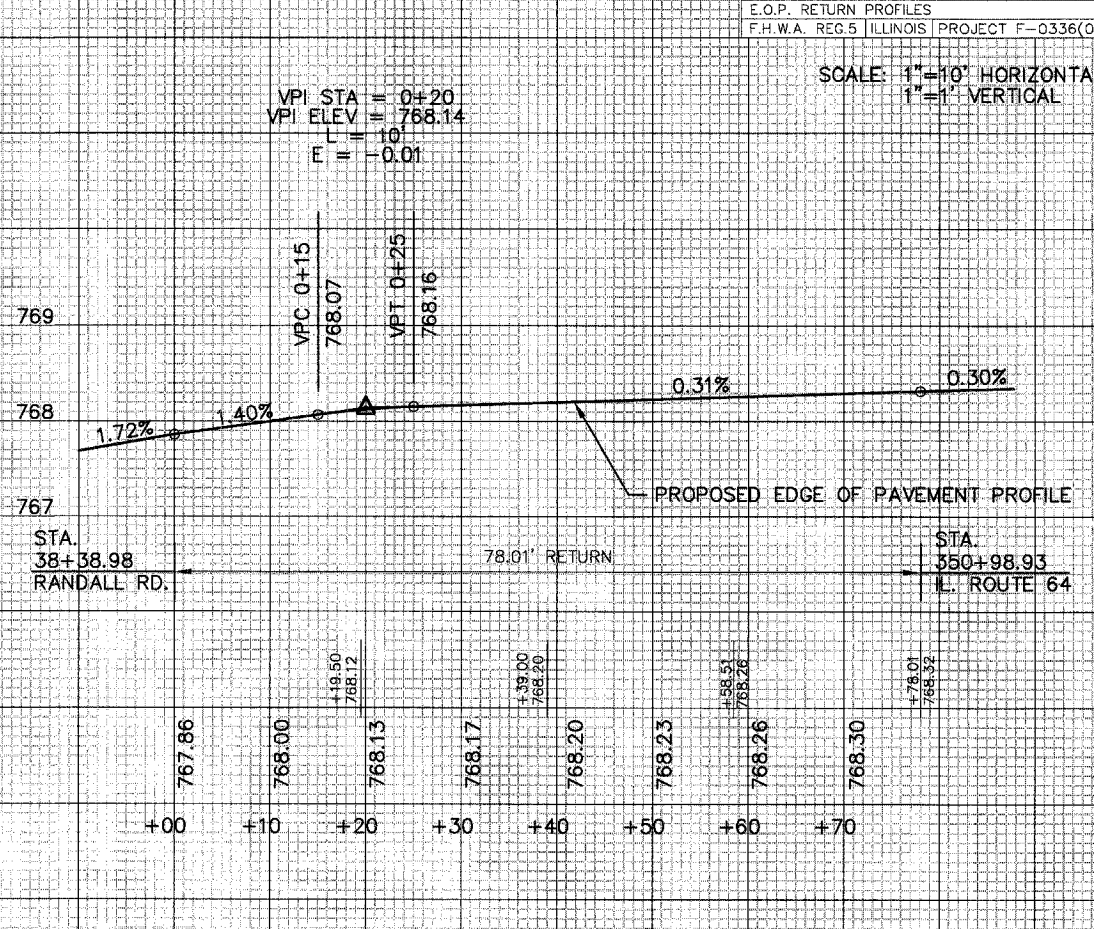


RANDALL ROAD AND IL. ROUTE 64
 NORTHWEST E.O.P. RETURN PROFILE

RANDALL ROAD AND IL. ROUTE 64
 NORTHEAST E.O.P. RETURN PROFILE

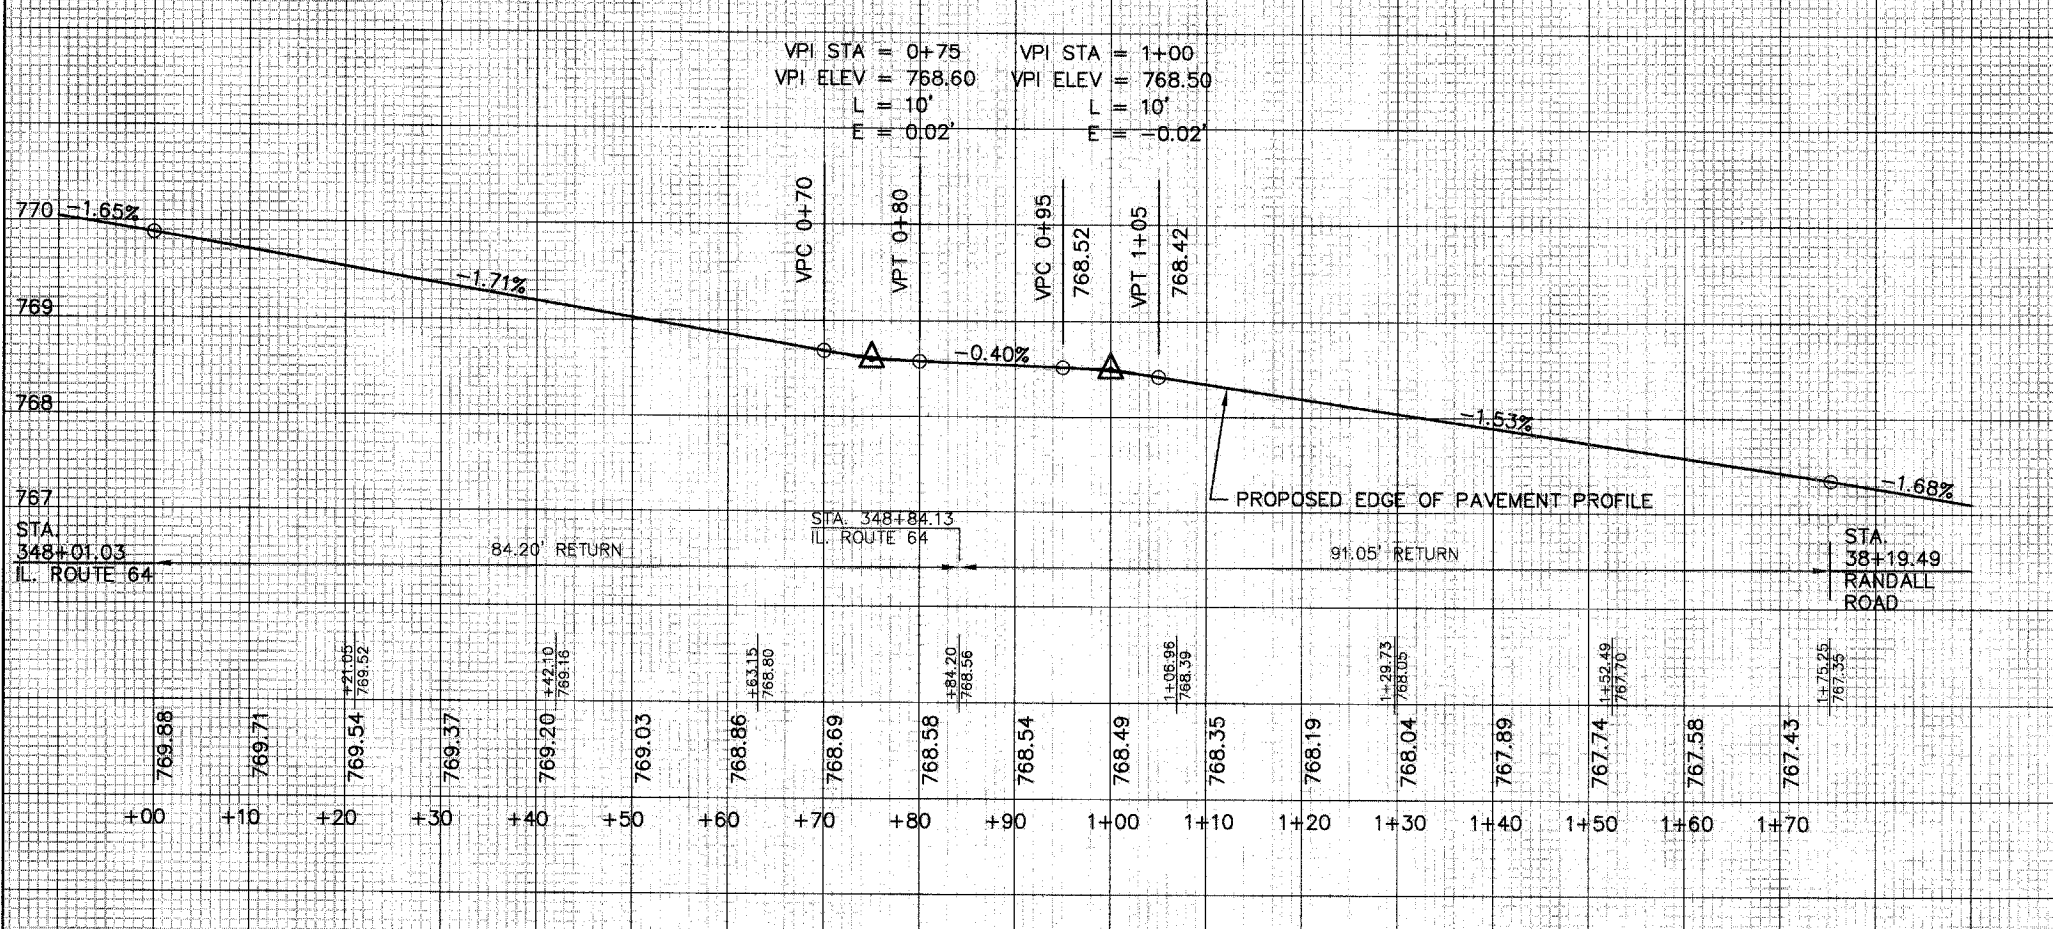

SCALE: 1"=10' HORIZONTAL
 1"=1' VERTICAL

RANDALL ROAD AND IL. ROUTE 64
 SOUTHEAST E.O.P. RETURN PROFILE

RANDALL ROAD AND IL. ROUTE 64
 SOUTHWEST E.O.P. RETURN PROFILE

