


F.A.P. ROUTE	COUNTY SECTION	COUNTY	TOTAL SHEETS
336	99-00243-00-PV	KANE	268
CONTRACT NO. 83782			
LANDSCAPING PLANS			
F.H.W.A. REG. 5 ILLINOIS PROJECT F-0336(00)			

HAYDEN BULIN LARSON
 Design Group Ltd.
 750 North Franklin Street, Suite 205
 Chicago, Illinois 60610
 312.943.3234 FAX 312.943.3302

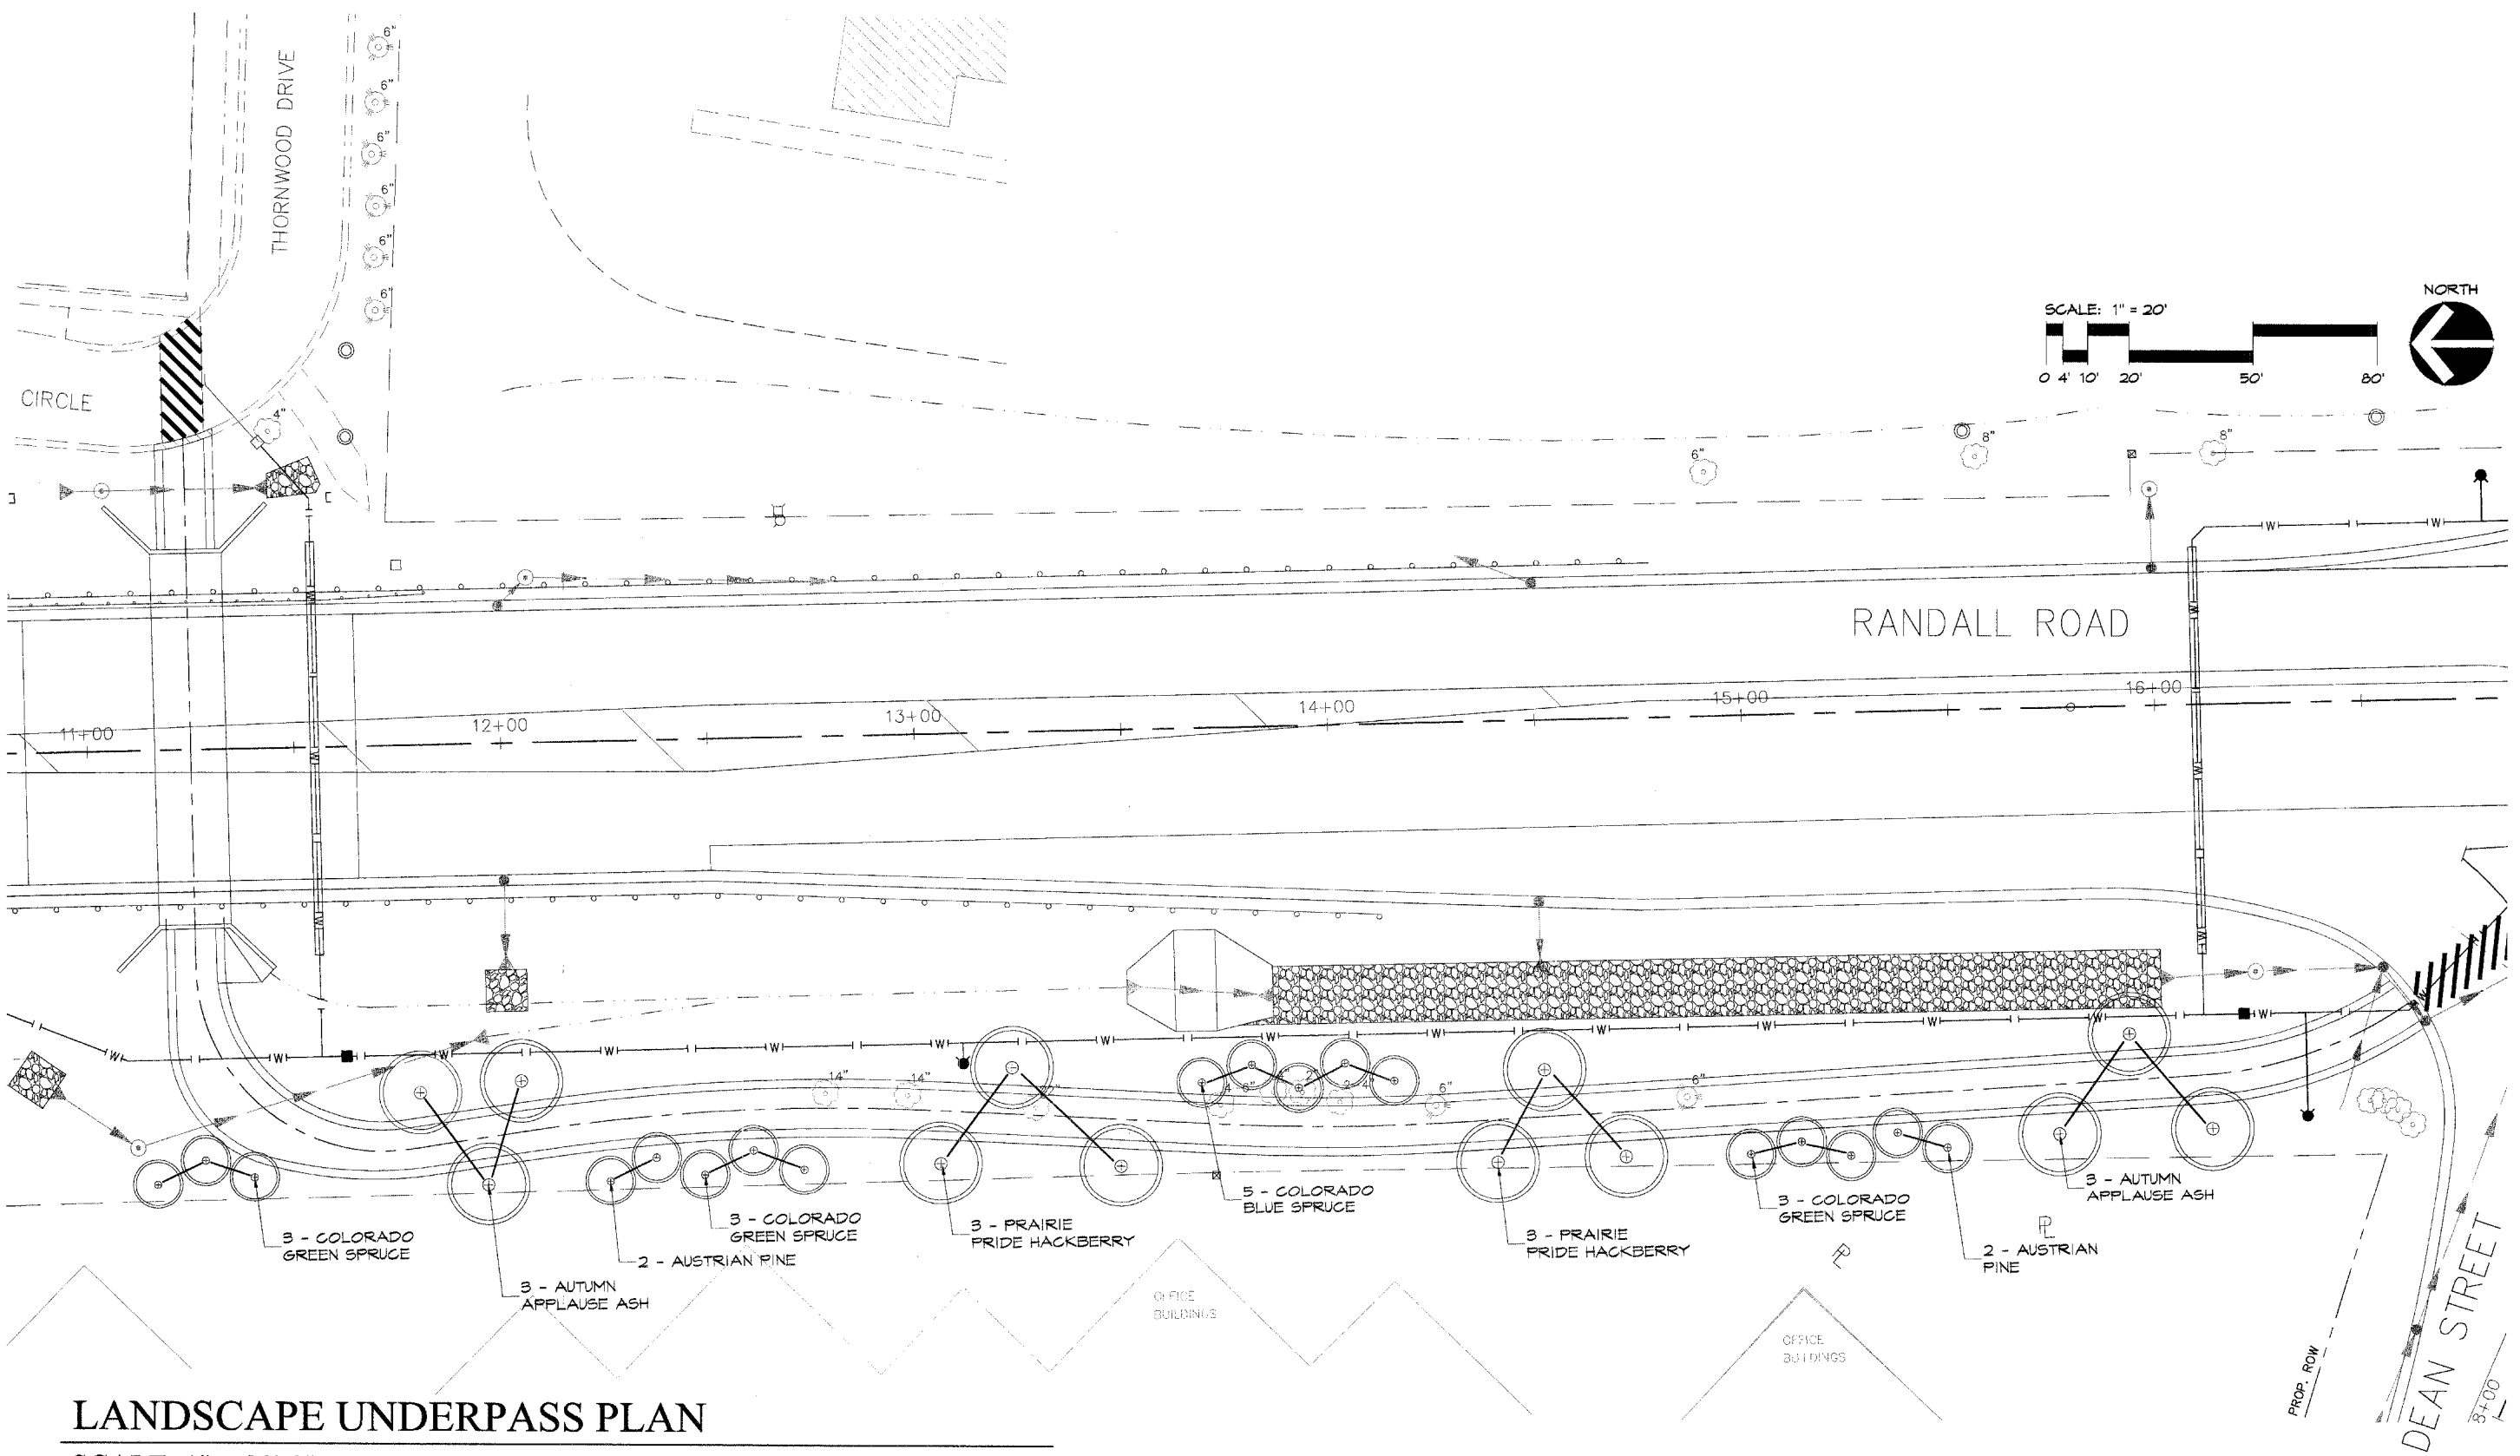

LANDSCAPE UNDERPASS PLAN
 SCALE: 1" = 20'-0"

RANDALL ROAD MEDIANS
 City of St. Charles
 St. Charles, Illinois

HBL Submittal: Dec. 23, 2004
 HBL Project No.: 04-001.01
 CADD File: h-landscape.dwg
 Drawn By: J.E.
 Approved By: J.E.
 Revisions:

LANDSCAPE UNDERPASS PLAN

Randall Rd. Sta. 11+00 to Sta. 16+50

Drawing	Sheet
L-1.8	189