

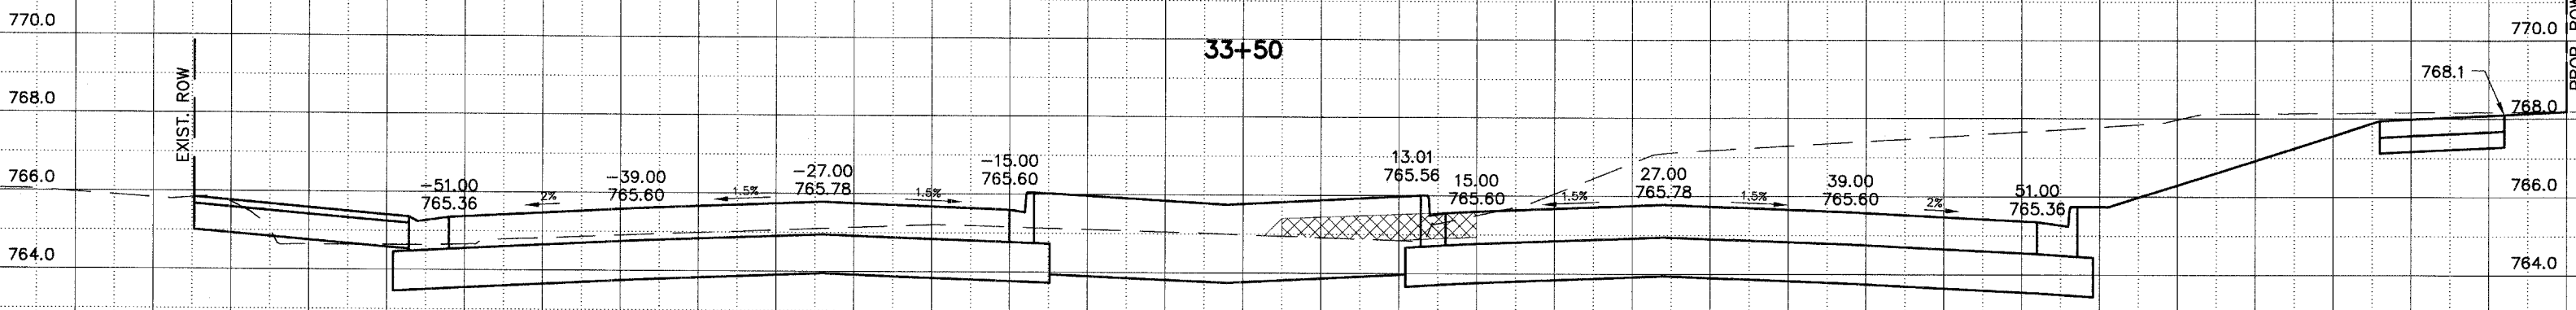



F.A.P. COUNTY SECTION	ROUTE 99-00243-00-PV	COUNTY	TOTAL SHEETS
CONTRACT NO.	83782	KANE	268
CROSS SECTION STA. 32+73.1 TO STA. 33+50		PROJECT F-0336(00)	

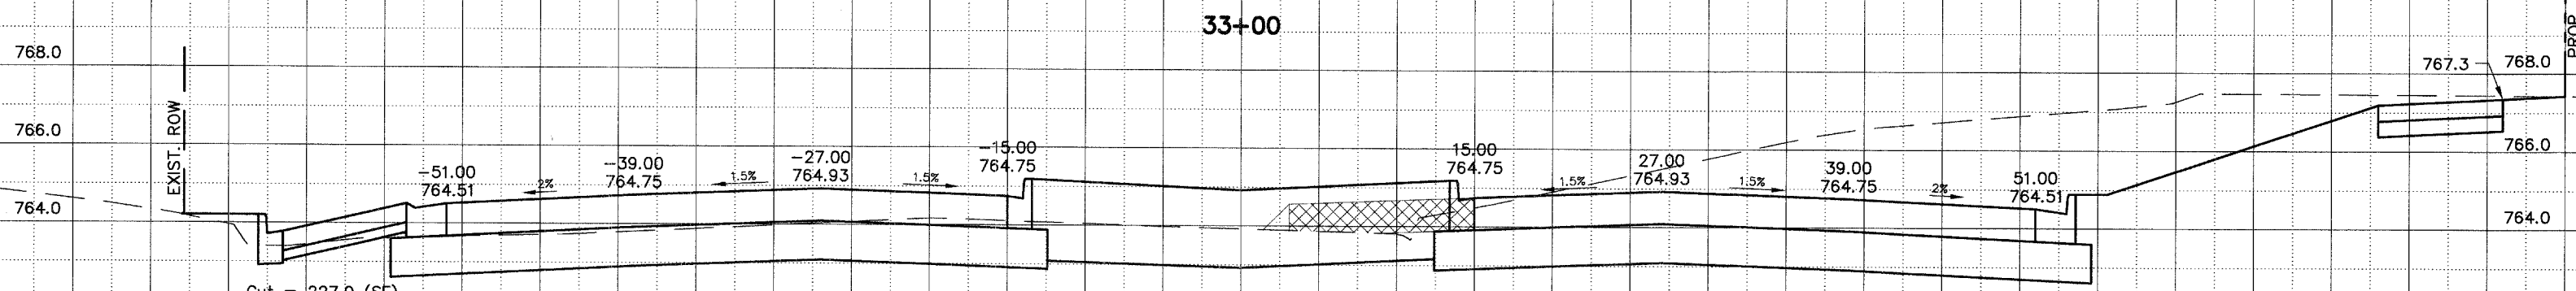

Cut = 249.3 (SF)
Fill = 0.5 (SF)

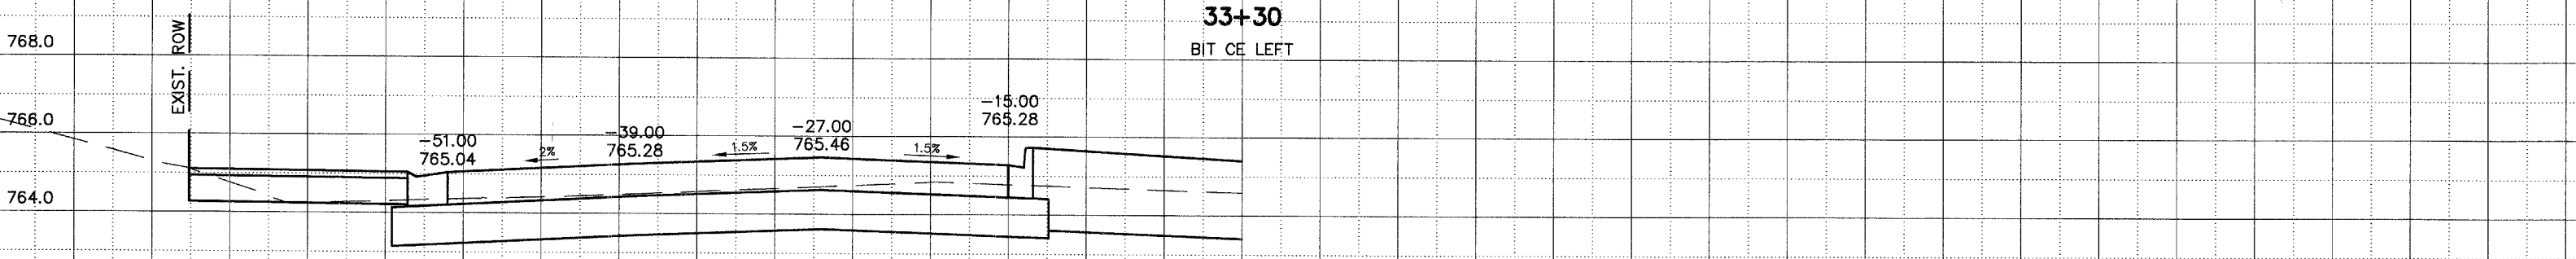

Cut = 227.0 (SF)
Fill = 1.5 (SF)

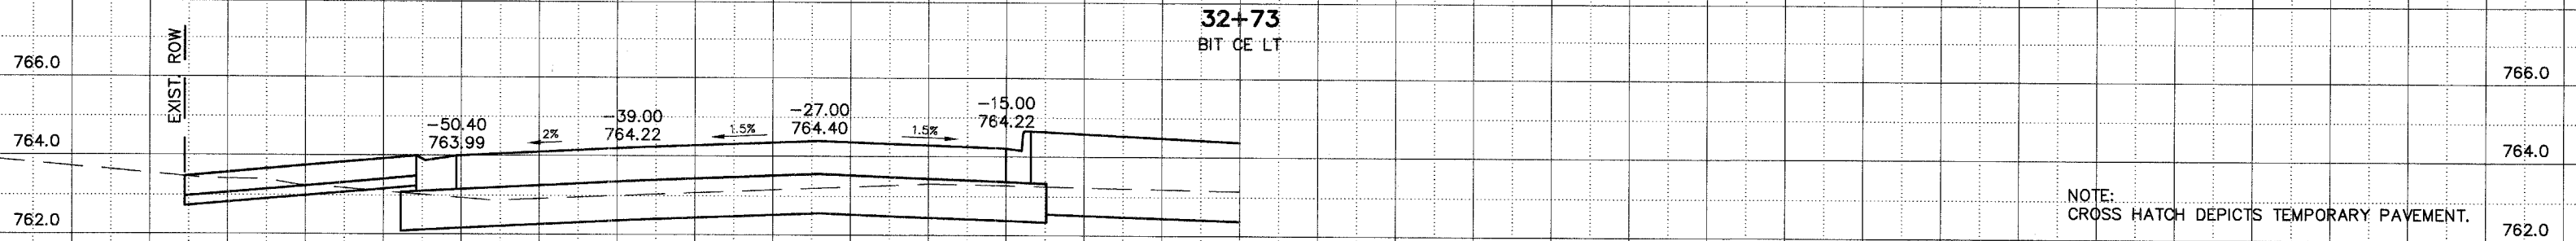

NOTE: CROSS HATCH DEPICTS TEMPORARY PAVEMENT.

RANDALL ROAD

1" = 5' HORIZ.
1" = 2' VERT.