


-80 -70 -60 -50 -40 -30 -20 -10 0 10 20 30 40 50 60 70 80

F.A.P. ROUTE	COUNTY	SECTION	COUNTY	TOTAL SHEETS
336	KANE	99-00243-00-PV	268	20
CONTRACT NO.		PROJECT F-0336(00)		
83782		CROSS SECTION STA. 246+50 TO STA. 247+13		

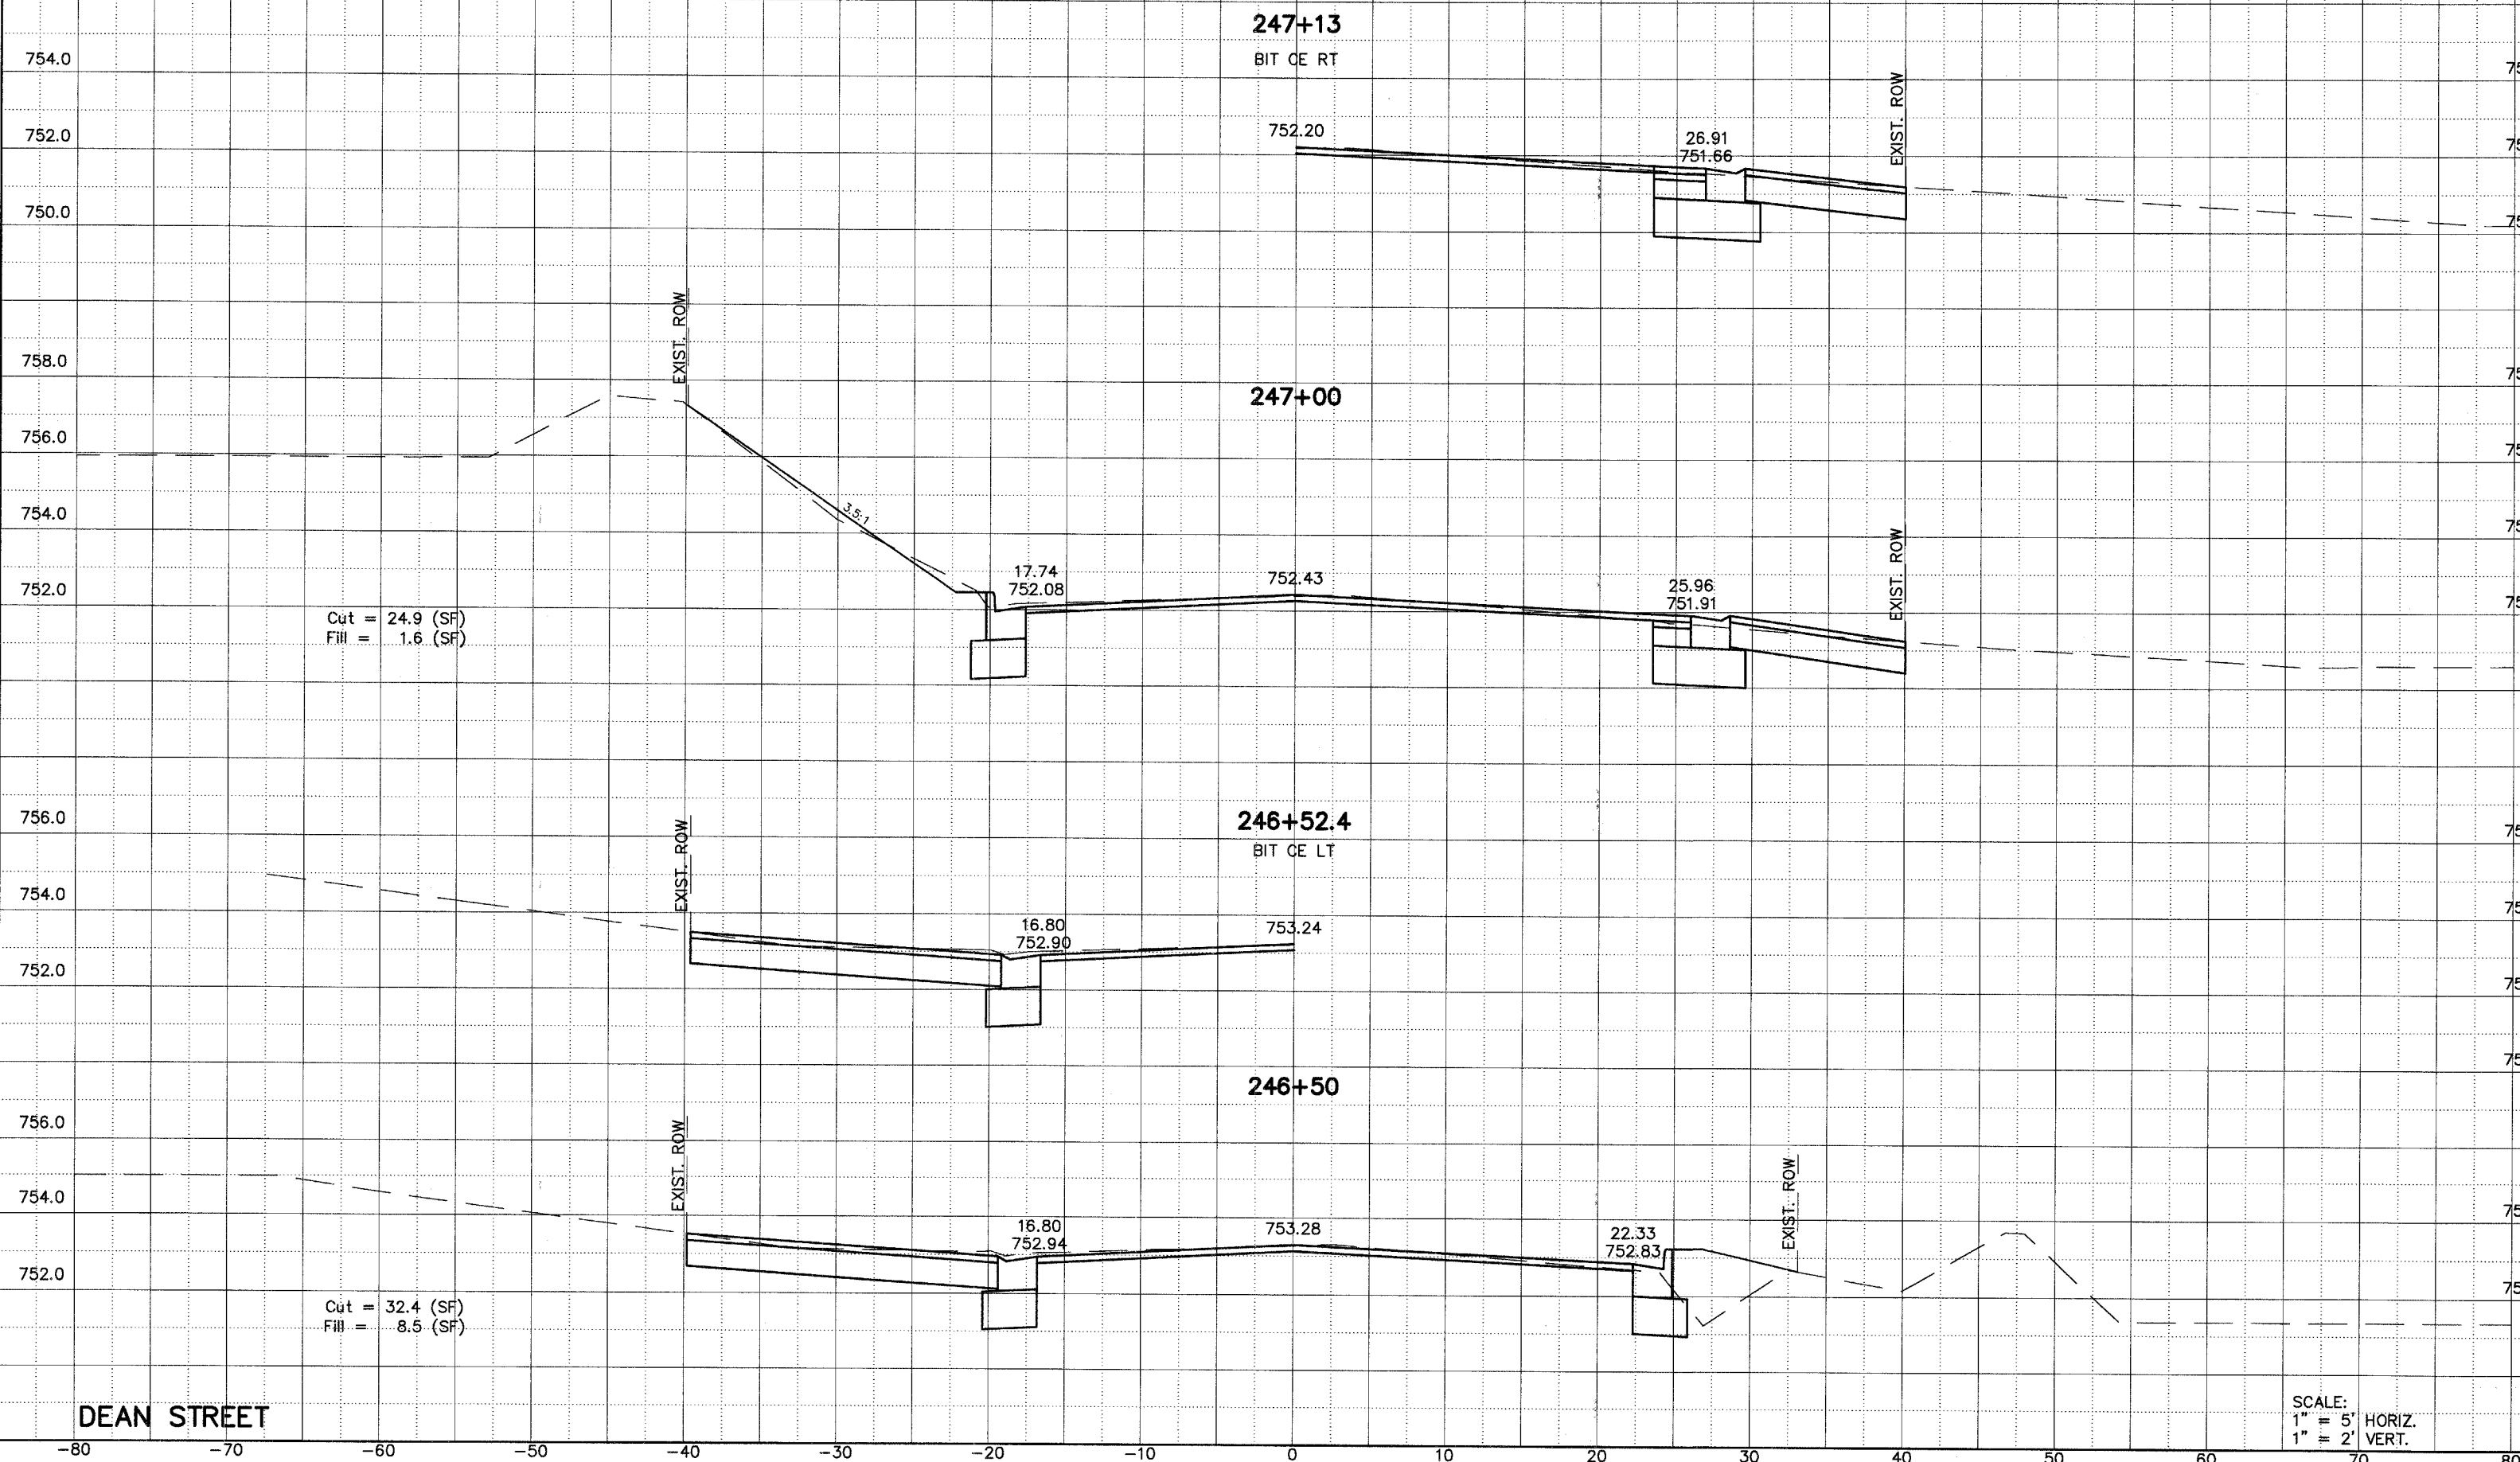

DEAN STREET

SCALE:  
1" = 5' HORIZ.  
1" = 2' VERT.