


NOTES

1. THE POLE RECEPTACLE HOUSING, AND LUMINAIRE SHALL BE PAINTED IN POLESTER POWDER COATED TEXTURED BLACK COLOR FINISH.
2. ANCHOR BOLT CIRCLE AND BOLT SLOTS IN POLE BASE PLATE, SHALL BE VARIFIED WITH POLE MANUFACTURED.
3. LUMINAIRES ARE TO BE INSTALLED AS SOON AS POSSIBLE AFTER POLE ERECTED PER MANUFACTURER RECOMMENDATIONS. THE POLE WILL NOT BE PAID FOR UNTIL THE LUMINAIRE IS INSTALLED.
4. THE LIGHT POLE SHALL MEET 80 MPH WIND SPEED AASHTO DESIGN CRITERIA. THE CONTRACTOR SHALL FURNISH WIND LOAD CALCULATIONS MEETING AASHTO DESIGN CRITERIA.
5. THE DUCT SHALL EXTEND INTO POLE A MINIMUM OF 304.8 mm (12") ABOVE THE BASE.

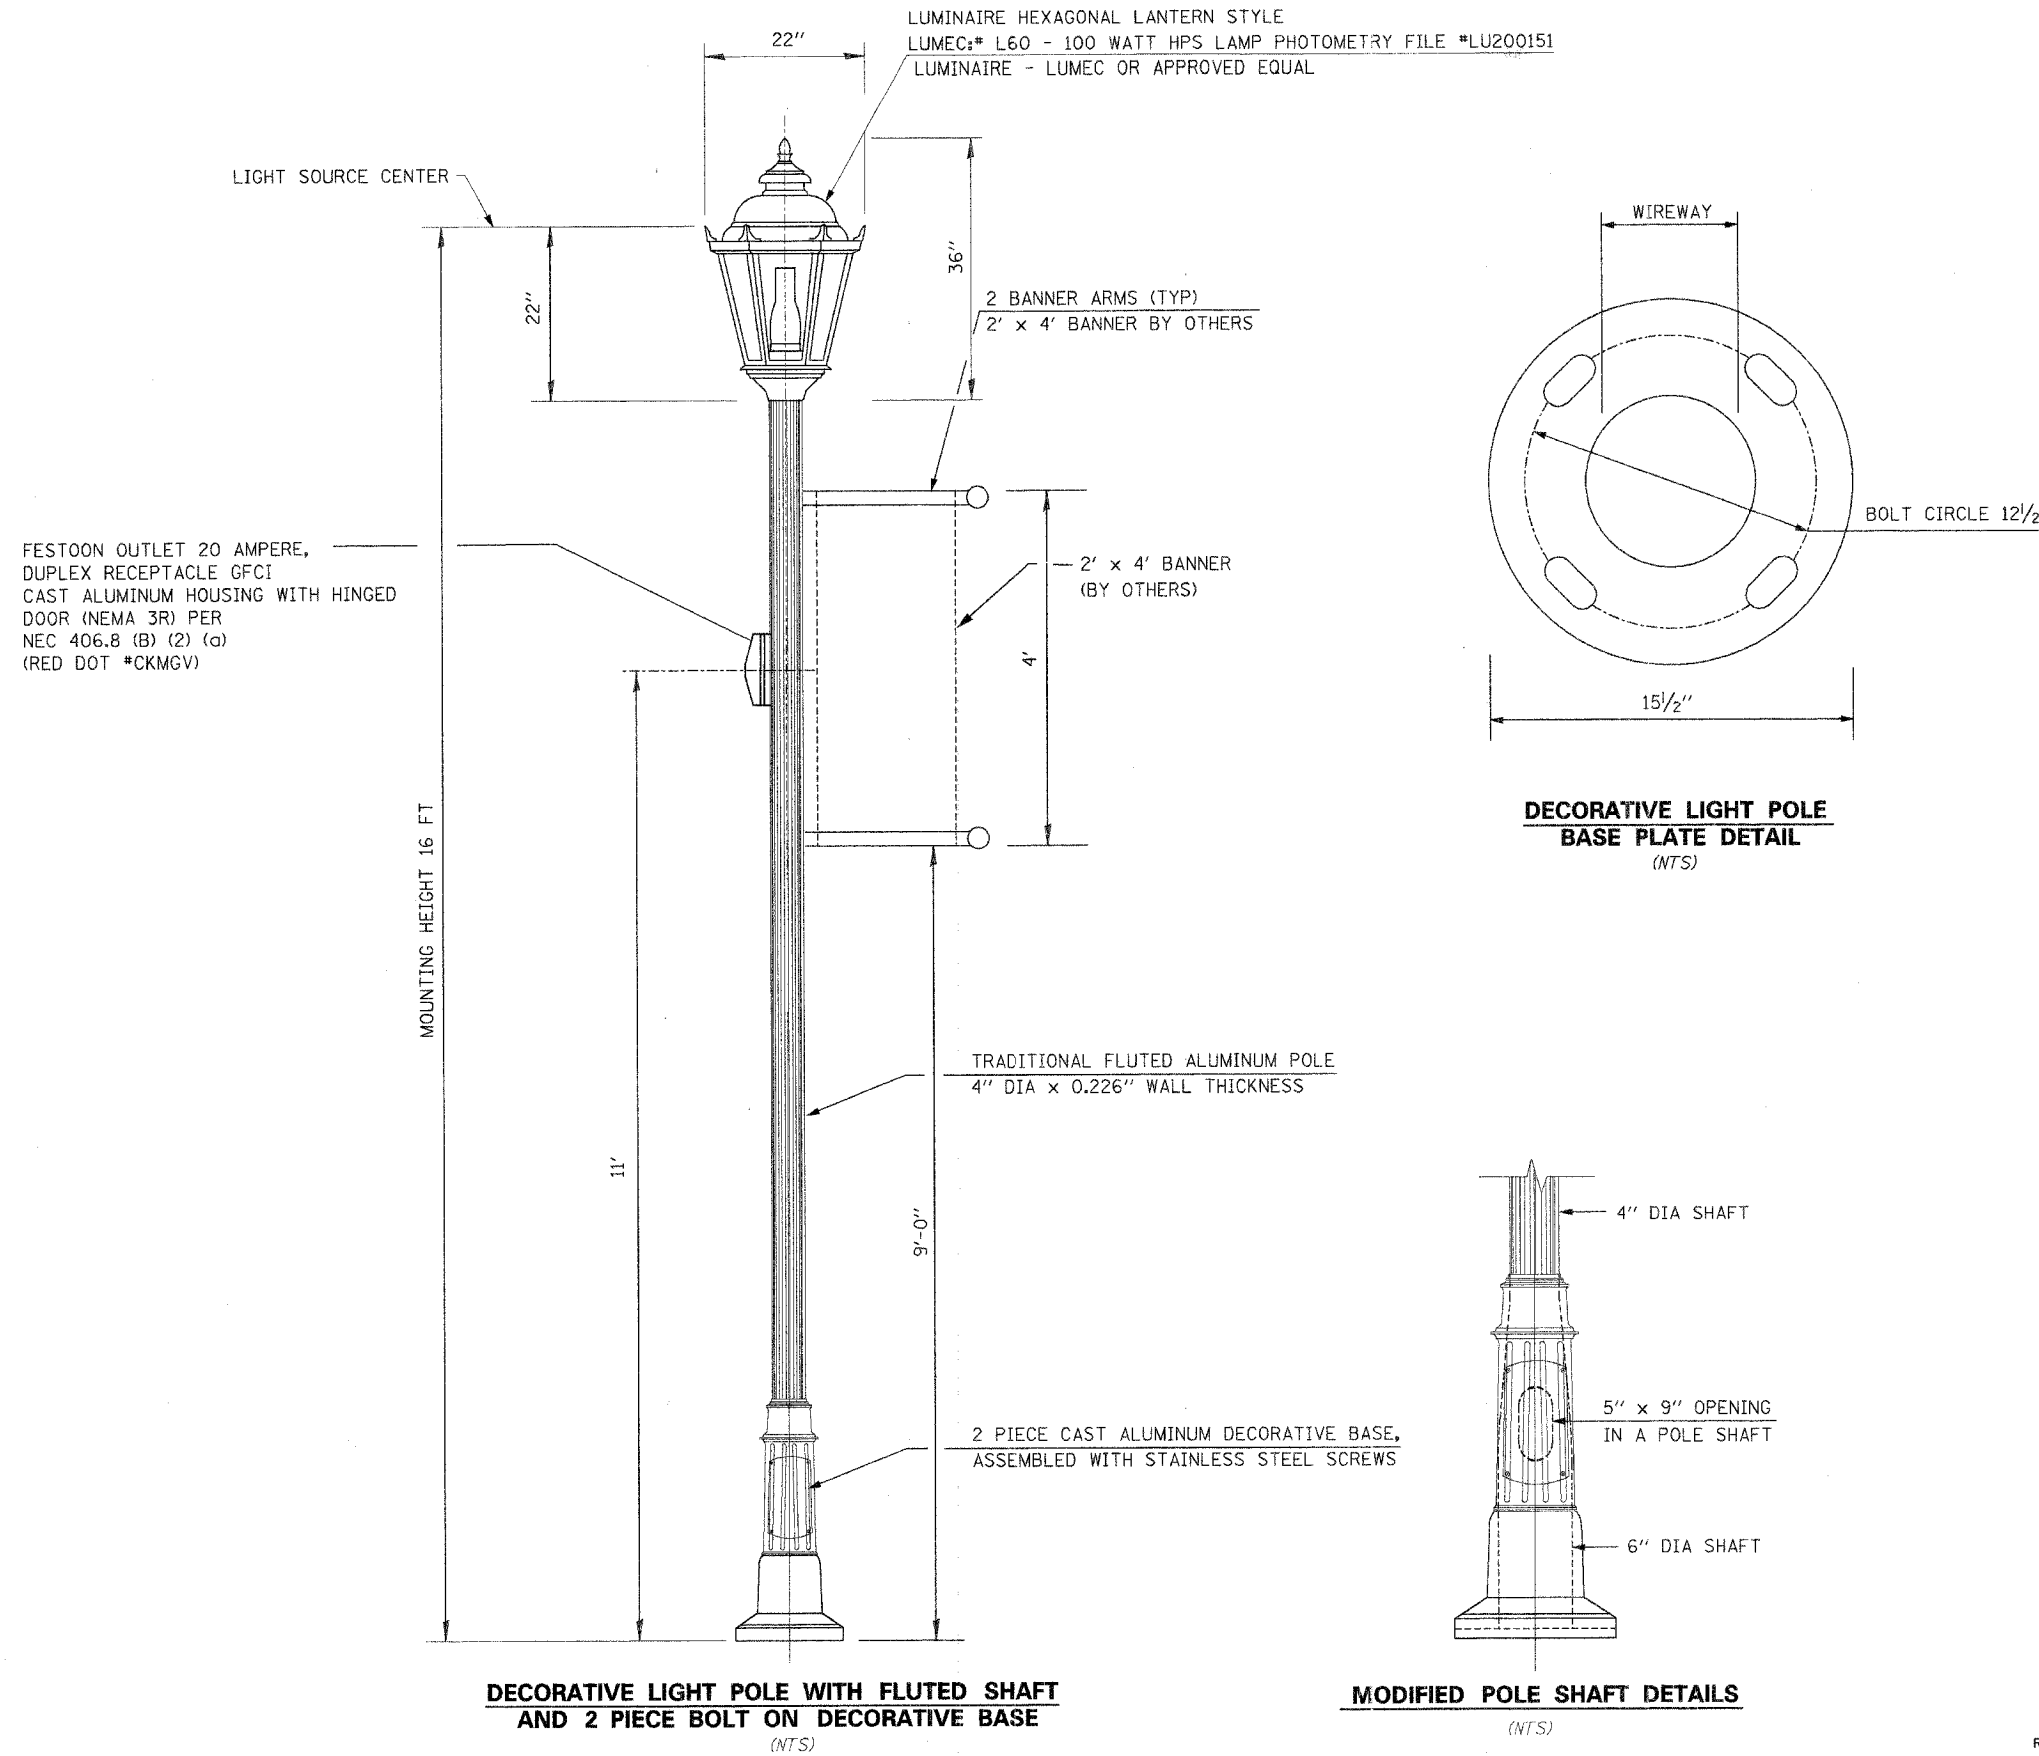

Sunjoy Inc.
Area Lighting
212 TIMBERCREST DRIVE
SCHAUMBURG, ILLINOIS
60193-1572

VILLAGE OF CARPENTERSVILLE
MAIN STREET OVER FOX RIVER

**DECORATIVE POLE 16 FT
MOUNTING HEIGHT**

SCALE: NTS
DATE: 02-05-05

DRAWN BY: HMQ
CHECKED BY: JS

REVISION 02-26-05