


|                       |                |                   |              |           |
|-----------------------|----------------|-------------------|--------------|-----------|
| F.A.U. RTE.           | SECTION        | COUNTY            | TOTAL SHEETS | SHEET NO. |
| 2670                  | 03-00095-00-RS | LAKE              | 67           | 13        |
| STA. 8+60             | TO STA. 14+00  |                   |              |           |
| FED. ROAD DIST. NO. 1 | ILLINOIS       | STPM - 8003 (442) |              |           |
| CONTRACT NO.: 83784   |                |                   |              |           |

|      |          |      |
|------|----------|------|
| PLAN | SURVEYED | DATE |
|      | BY       |      |
|      | NOTED    |      |
|      | BY       |      |
|      | DATE     |      |


|         |          |      |
|---------|----------|------|
| PROFILE | SURVEYED | DATE |
|         | BY       |      |
|         | NOTED    |      |
|         | BY       |      |
|         | DATE     |      |

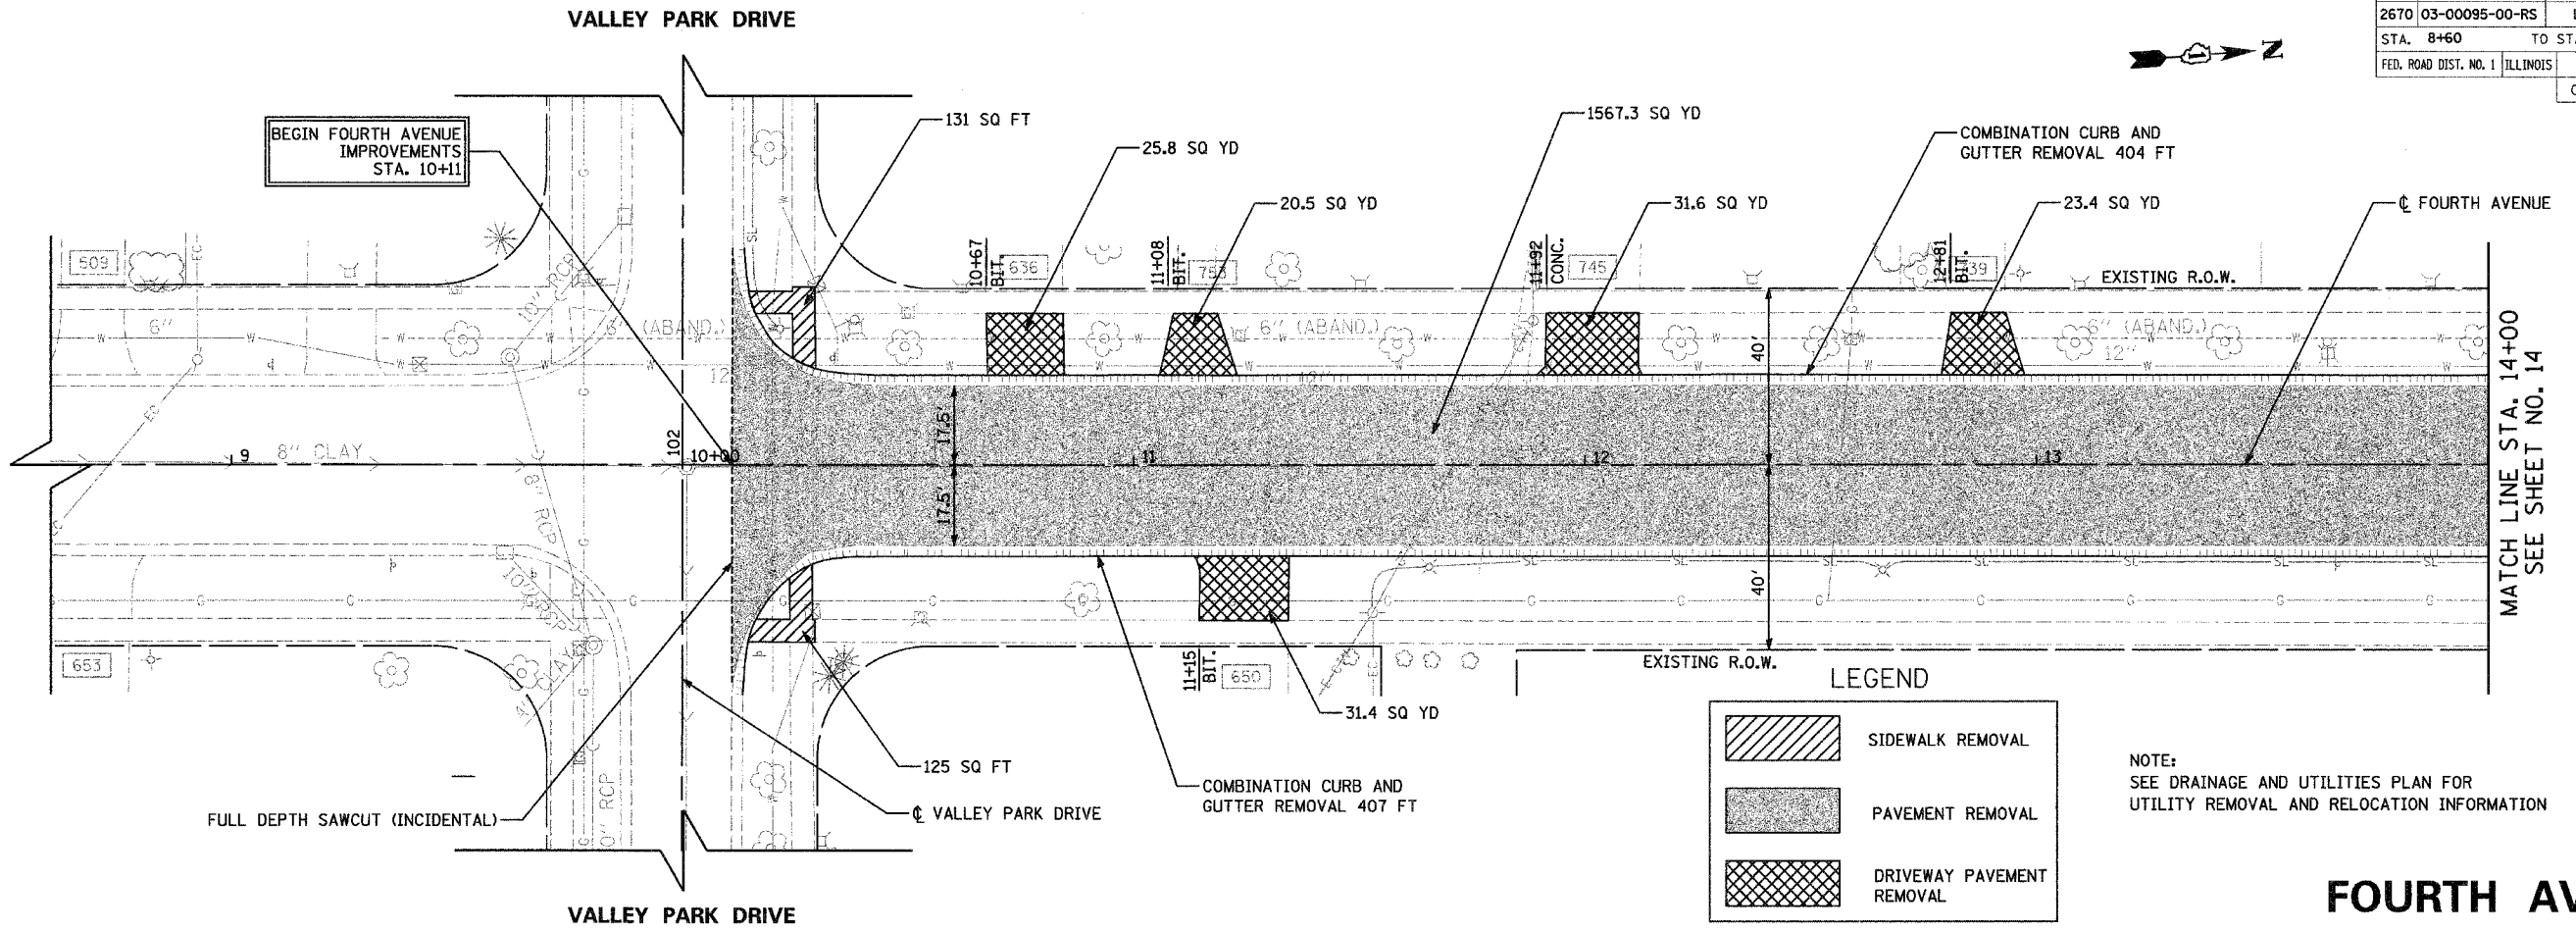

**LEGEND**

- SIDEWALK REMOVAL
- PAVEMENT REMOVAL
- DRIVEWAY PAVEMENT REMOVAL

NOTE:  
SEE DRAINAGE AND UTILITIES PLAN FOR  
UTILITY REMOVAL AND RELOCATION INFORMATION

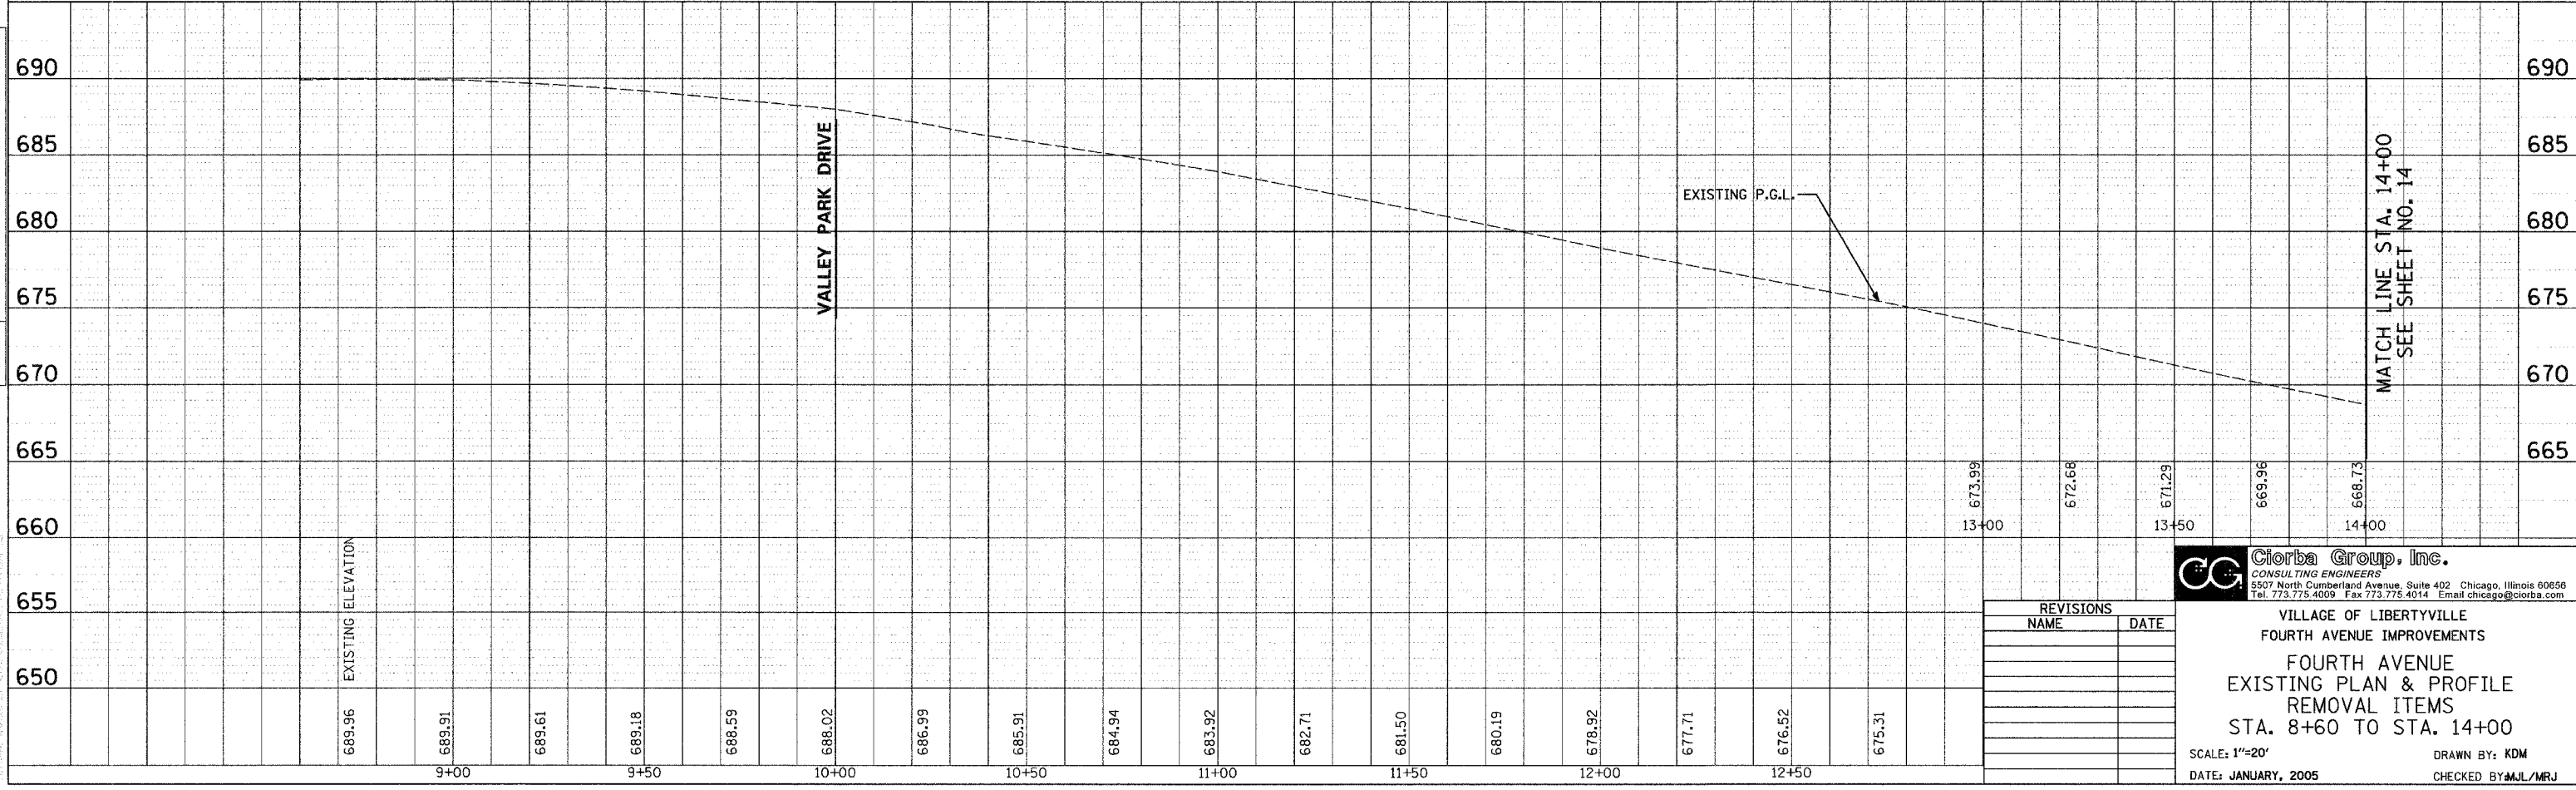

| REVISIONS |      |
|-----------|------|
| NAME      | DATE |
|           |      |
|           |      |
**Giorba Group, Inc.**  
CONSULTING ENGINEERS  
3507 North Cumberland Avenue, Suite 402 Chicago, Illinois 60658  
Tel. 773.775.4009 Fax 773.775.4014 Email chicago@giorba.com

VILLAGE OF LIBERTYVILLE  
FOURTH AVENUE IMPROVEMENTS  
FOURTH AVENUE  
EXISTING PLAN & PROFILE  
REMOVAL ITEMS  
STA. 8+60 TO STA. 14+00

SCALE: 1"=20'  
DATE: JANUARY, 2005

DRAWN BY: KDM  
CHECKED BY: MJL/MRJ