



PLAN	SURVEYED	DATE
	PLOTTED	
	CHECKED	
	BY	
	NO.	

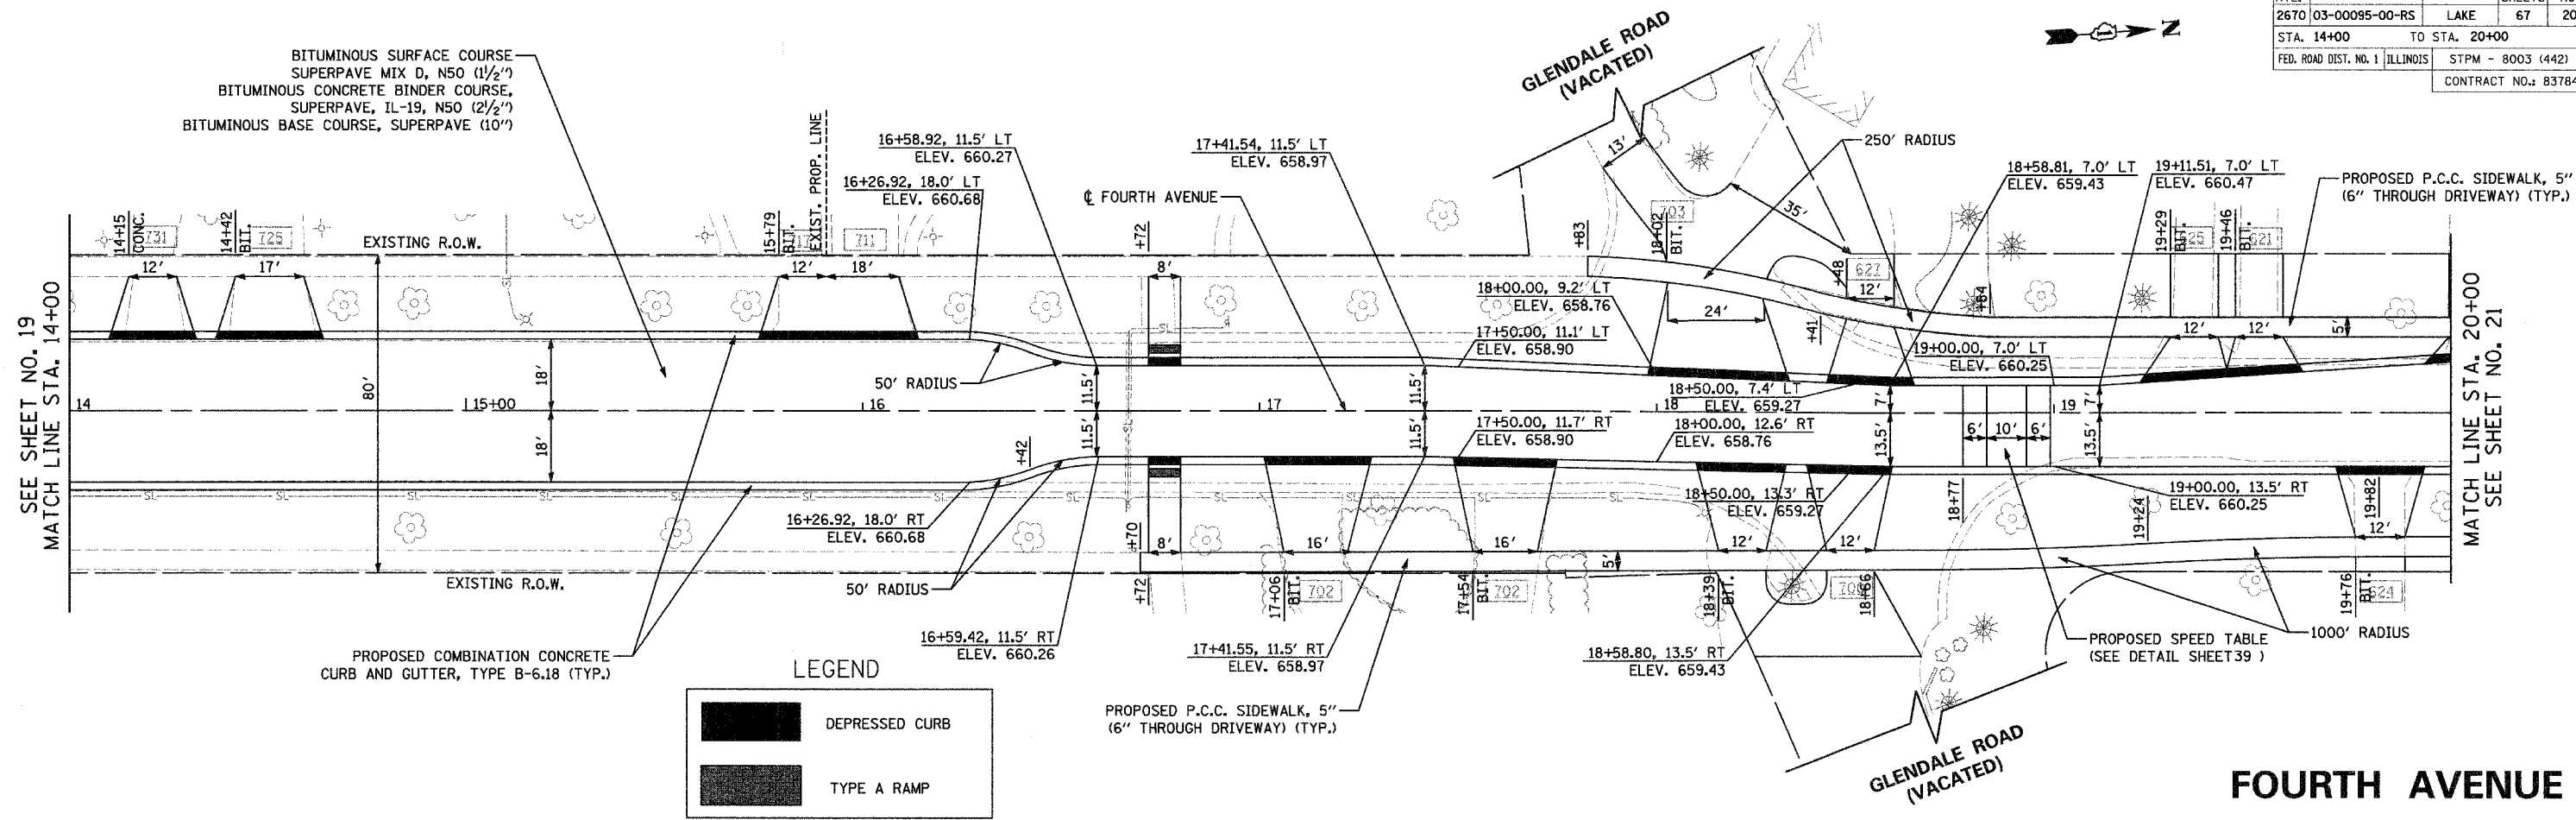

PROFILE	SURVEYED	DATE
	PLOTTED	
	CHECKED	
	BY	
	NO.	

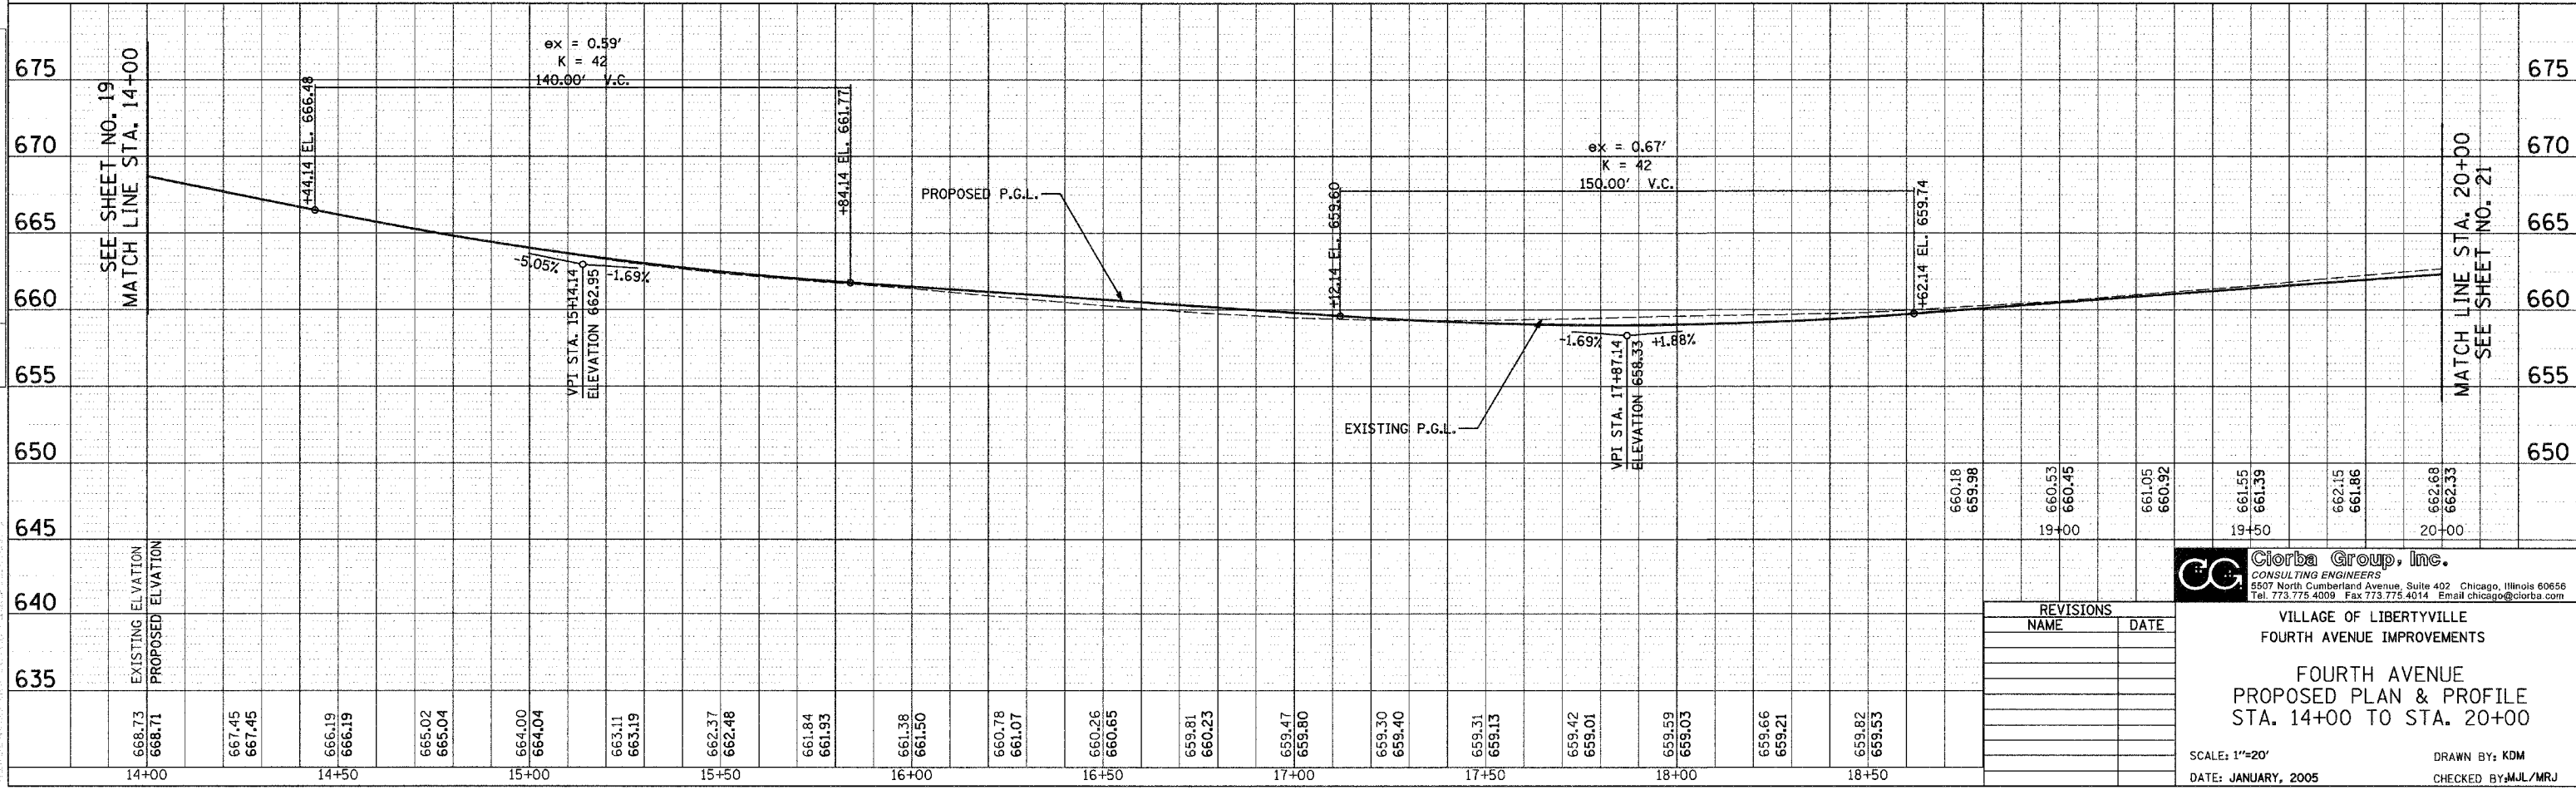

EXISTING ELVATION	PROPOSED ELVATION
668.73	668.71
667.45	667.45
666.19	666.19
665.02	665.04
664.00	664.04
663.11	663.19
662.37	662.48
661.84	661.93
661.38	661.50
660.78	661.07
660.26	660.65
659.81	660.23
659.47	659.80
659.30	659.40
659.31	659.13
659.42	659.01
659.59	659.03
659.66	659.21
659.82	659.53
660.18	660.18
660.53	660.45
661.05	661.05
661.55	661.39
662.15	662.15
662.68	662.33

REVISIONS	
NAME	DATE

Giorba Group, Inc.
CONSULTING ENGINEERS
5507 North Cumberland Avenue, Suite 402 Chicago, Illinois 60656
Tel. 773.775.4009 Fax 773.775.4014 Email chicago@giorba.com

VILLAGE OF LIBERTYVILLE
FOURTH AVENUE IMPROVEMENTS

FOURTH AVENUE
PROPOSED PLAN & PROFILE
STA. 14+00 TO STA. 20+00

SCALE: 1"=20'
DATE: JANUARY, 2005

DRAWN BY: KDM
CHECKED BY: MJL/MRJ