


F.A.U. RTE.	SECTION	COUNTY	TOTAL SHEETS	SHEET NO.
2992	04-00052-00-FP	DUPAGE	17	1

CONTRACT NO.: 83788

STATE OF ILLINOIS
DEPARTMENT OF TRANSPORTATION
DIVISION OF HIGHWAYS

**PLANS FOR PROPOSED
FEDERAL AID PROJECT
RESURFACING**

**FAU ROUTE 2992 (INTERNATIONALE PARKWAY)
FAU ROUTE 378 (JOLIET RD) TO BEAUDIN BLVD &
WOODWARD AVE TO FAU ROUTE 2612 (LEMONT RD)
SECTION: 04-00052-00-FP
PROJECT: M-8003(466)
JOB NO.: C-91-092-05
VILLAGE OF WOODRIDGE
DUPAGE COUNTY**

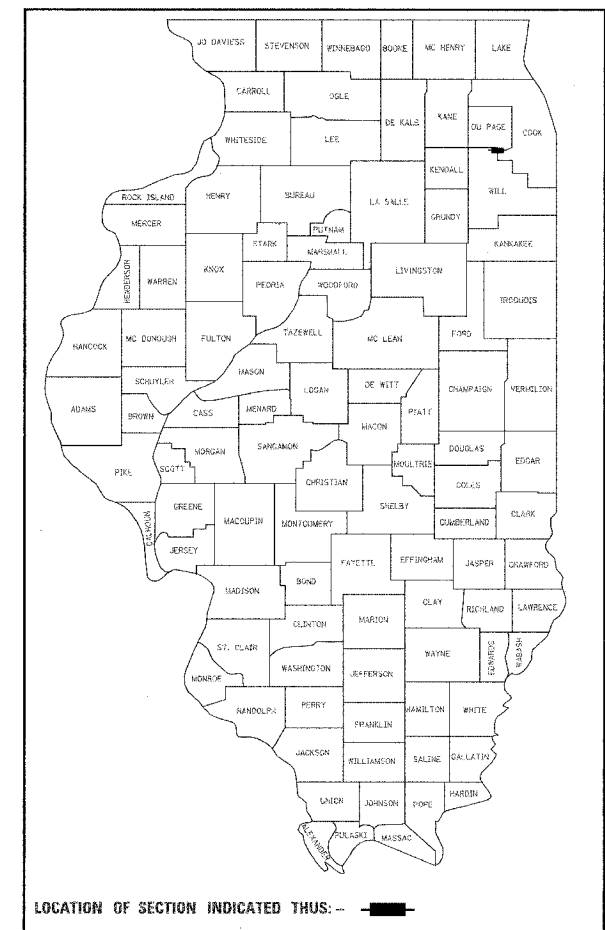


INDEX OF SHEETS

SHEET NO.	DESCRIPTION
1	TITLE & INDEX OF SHEETS
2	GENERAL NOTES, STANDARDS & SCHEDULE OF QUANTITIES
3	TYPICAL SECTIONS
4-7	PLAN SHEETS
8-11	PAVEMENT MARKING PLANS
12	TYPICAL PAVEMENT MARKING DETAILS
13	TRAFFIC CONTROL AND PROTECTION FOR SIDE ROADS, INTERSECTIONS AND DRIVEWAYS
14	TRAFFIC CONTROL AND PROTECTION AT TURN BAYS (TO REMAIN OPEN TO TRAFFIC)
15	PAVEMENT MARKINGS LETTERS AND SYMBOLS FOR TRAFFIC STAGING
16	PAVEMENT PATCHING FOR BITUMINOUS SURFACE PAVEMENT
17	DETAILS FOR FRAMES AND LID ADJUSTMENT WITH MILLING

HIGHWAY STANDARDS SEE SHEET 2 OF 17.

TRAFFIC DATA
ADT (2003) = 13,000
POSTED SPEED = 40 mph

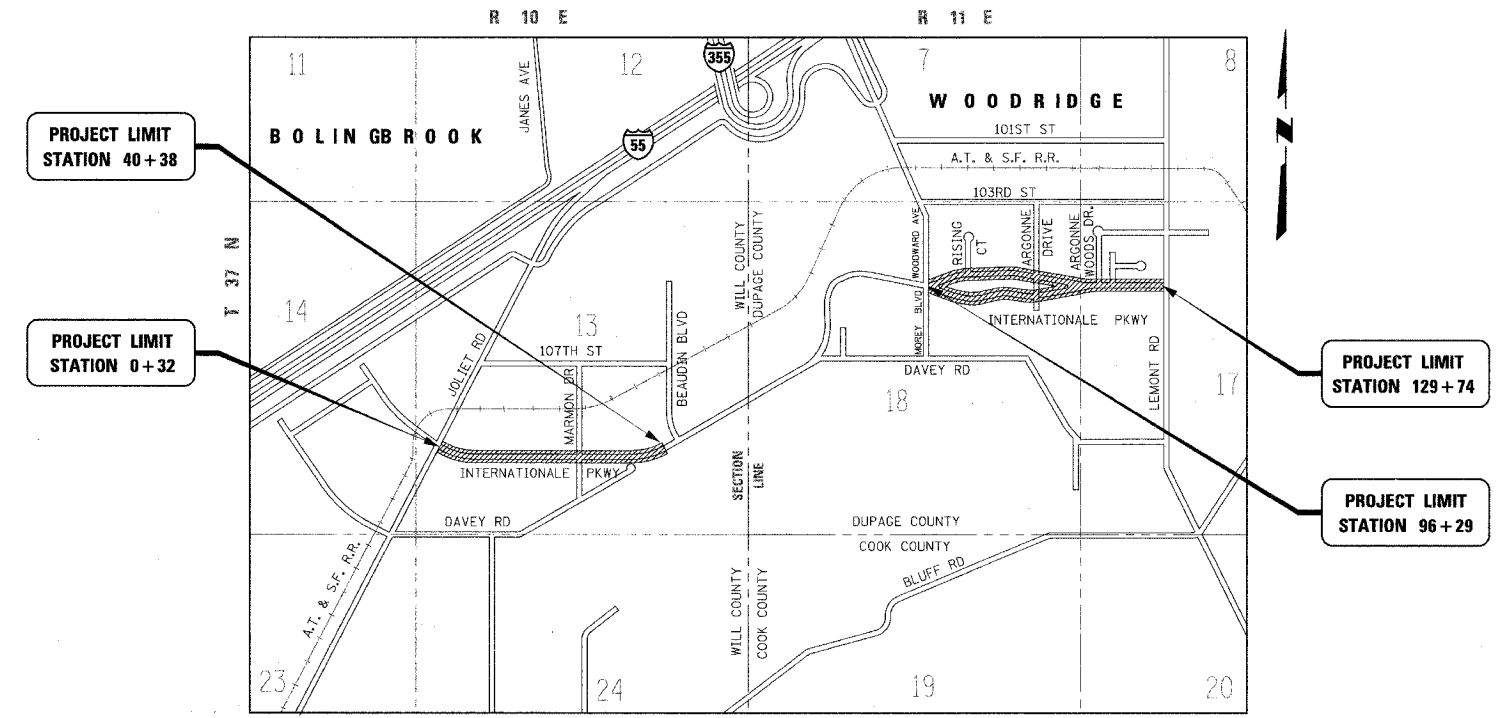

LOCATION MAP
(NOT TO SCALE)

GROSS LENGTH AND NET LENGTH = 7,351 FEET (1.39 MILES)

VILLAGE OF WOODRIDGE

APPROVED *December 21, 2004*
Zill A. Khan
VILLAGE ENGINEER

STATE OF ILLINOIS
DEPARTMENT OF TRANSPORTATION
DIVISION OF HIGHWAYS


APPROVED *December 29, 2004*
Robert H. ...
LOCAL ROADS AND STREETS ENGINEER

APPROVED *December 29, 2004*
Diane O'Keefe, PE
DISTRICT ENGINEER

**PRINTED BY THE AUTHORITY
OF THE STATE OF ILLINOIS**

PLANS PREPARED BY:

URS 1701 GOLF ROAD, SUITE 1000 TEL (847) 364-8800
ROLLING MEADOWS IL. 60008 FAX (847) 364-8818

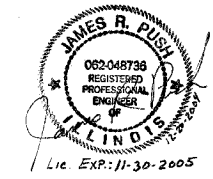

IDOT FEDERAL-AID DESIGN ENGINEER: CHAD RIDDLE (847) 705-4406, SCHAMBURG, IL
 DESIGN ENGINEER: JAMES PUSK, URS CORPORATION (847) 228-0707

FULL SIZE PLANS HAVE BEEN PREPARED USING STANDARD ENGINEERING SCALES. REDUCED SIZED PLANS WILL NOT CONFORM TO STANDARD SCALES. IN MAKING MEASUREMENTS ON REDUCED PLANS, THE ABOVE SCALES MAY BE USED.

J.U.L.I.E.
JOINT UTILITY LOCATION INFORMATION FOR EXCAVATION
1-800-392-0123

CONTRACT NO. 83788