



F.A.U. RTE.	SECTION	COUNTY	TOTAL SHEETS	SHEET NO.
2992 04-00052-00-FP	DUPAGE	ILLINOIS	17	7
STA.	TO STA.			
FED. ROAD DIST. NO. 7	ILLINOIS FED. AID PROJECT			

CONTRACT NO.: 83788

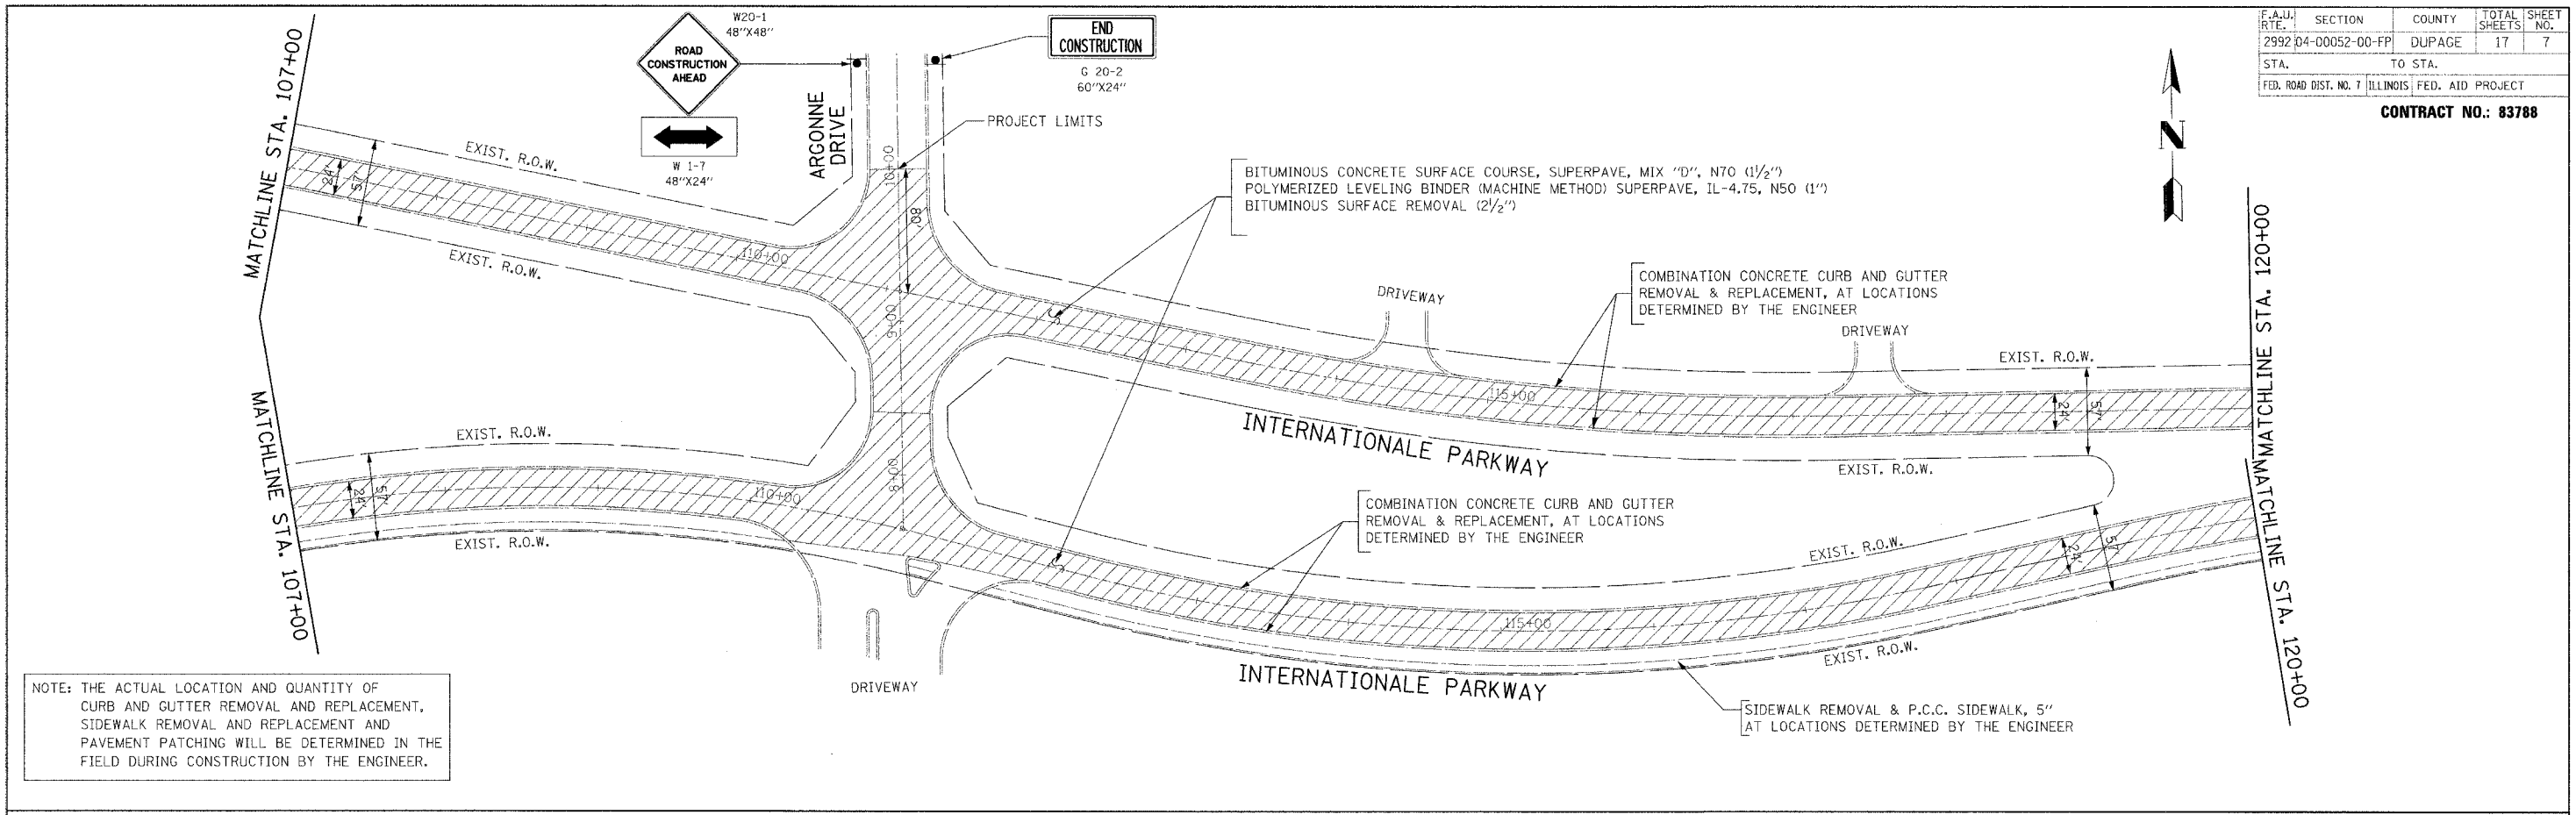

NOTE: THE ACTUAL LOCATION AND QUANTITY OF CURB AND GUTTER REMOVAL AND REPLACEMENT, SIDEWALK REMOVAL AND REPLACEMENT AND PAVEMENT PATCHING WILL BE DETERMINED IN THE FIELD DURING CONSTRUCTION BY THE ENGINEER.

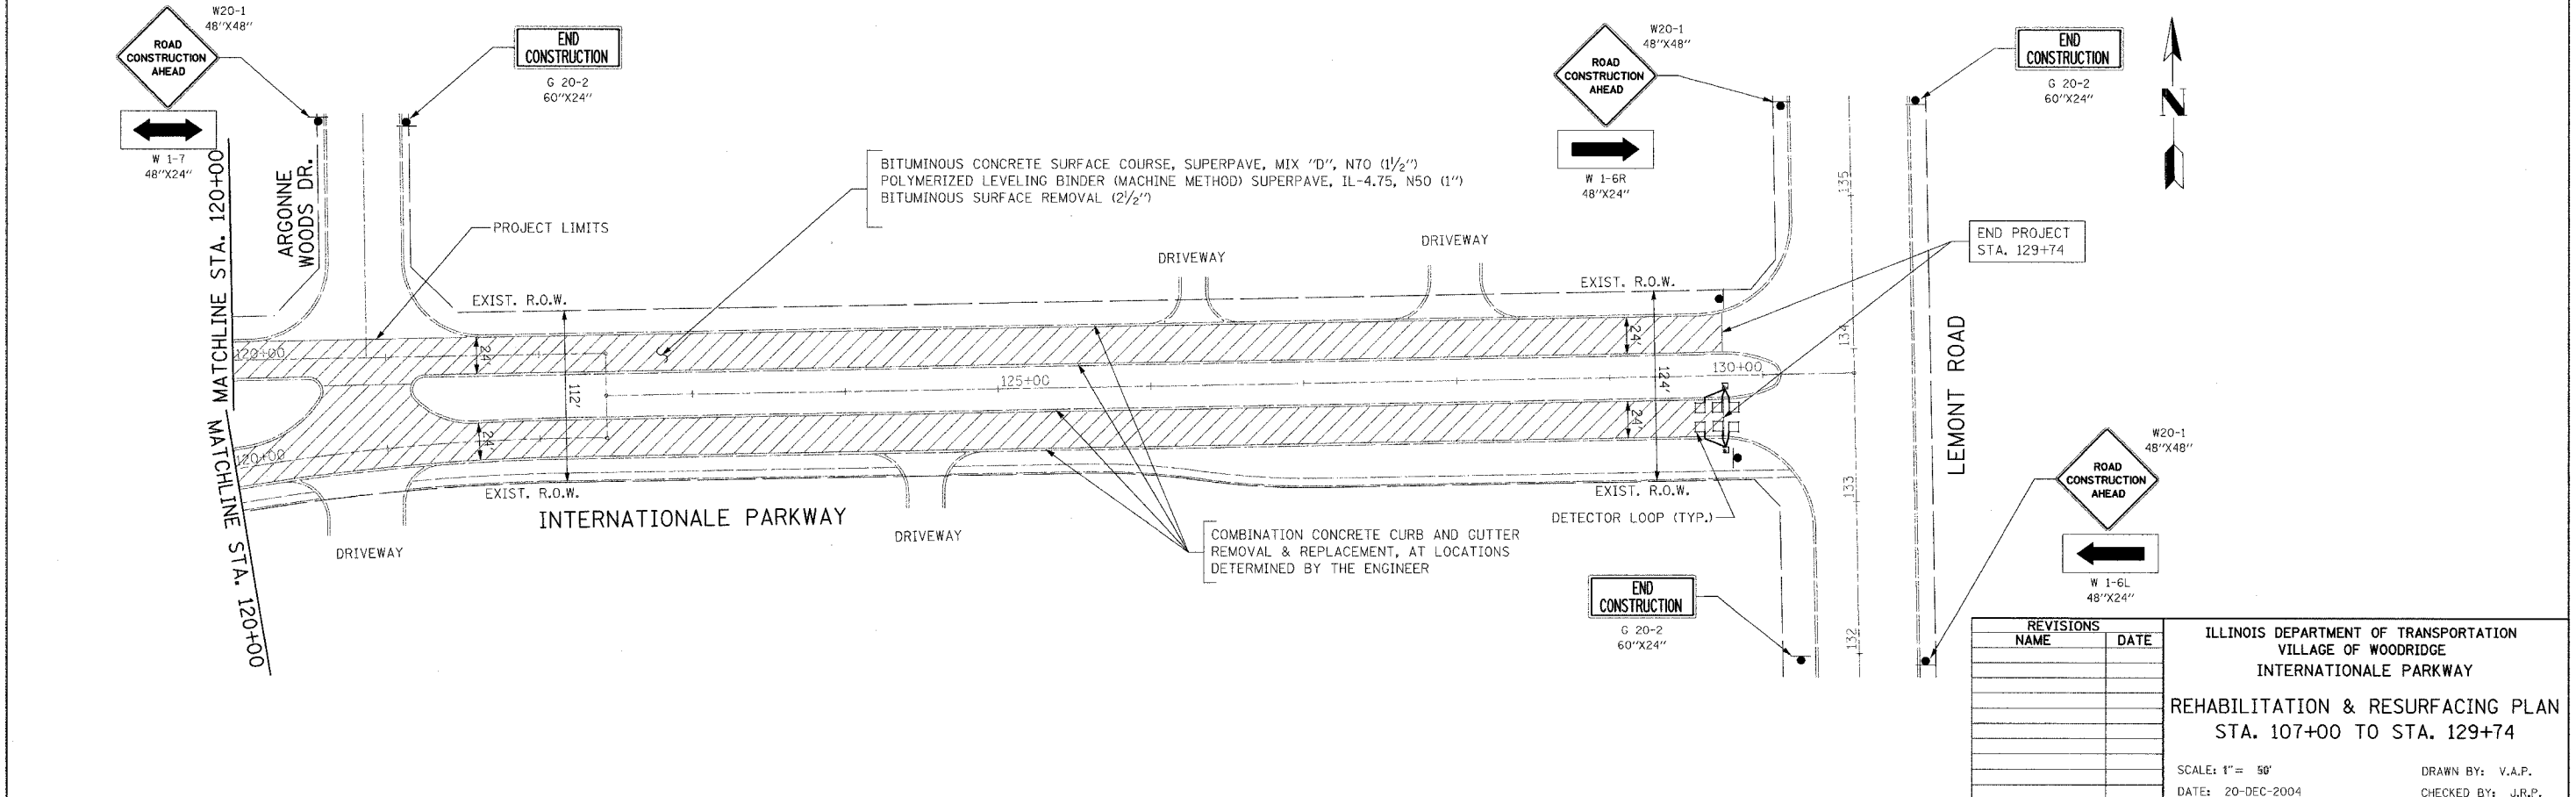

REVISIONS	NAME	DATE

ILLINOIS DEPARTMENT OF TRANSPORTATION  
 VILLAGE OF WOODRIDGE  
 INTERNATIONALE PARKWAY  
 REHABILITATION & RESURFACING PLAN  
 STA. 107+00 TO STA. 129+74  
 SCALE: 1" = 50'  
 DATE: 20-DEC-2004  
 DRAWN BY: V.A.P.  
 CHECKED BY: J.R.P.