


F.A.U. RTE.	SECTION	COUNTY	TOTAL SHEETS	SHEET NO.
1015	04-00070-00-15	COOK	16	5

STA. 110+00 TO STA. 115+00

FED. ROAD DIST. NO. ILLINOIS FED. AID PROJECT

CONTRACT NO: 83791

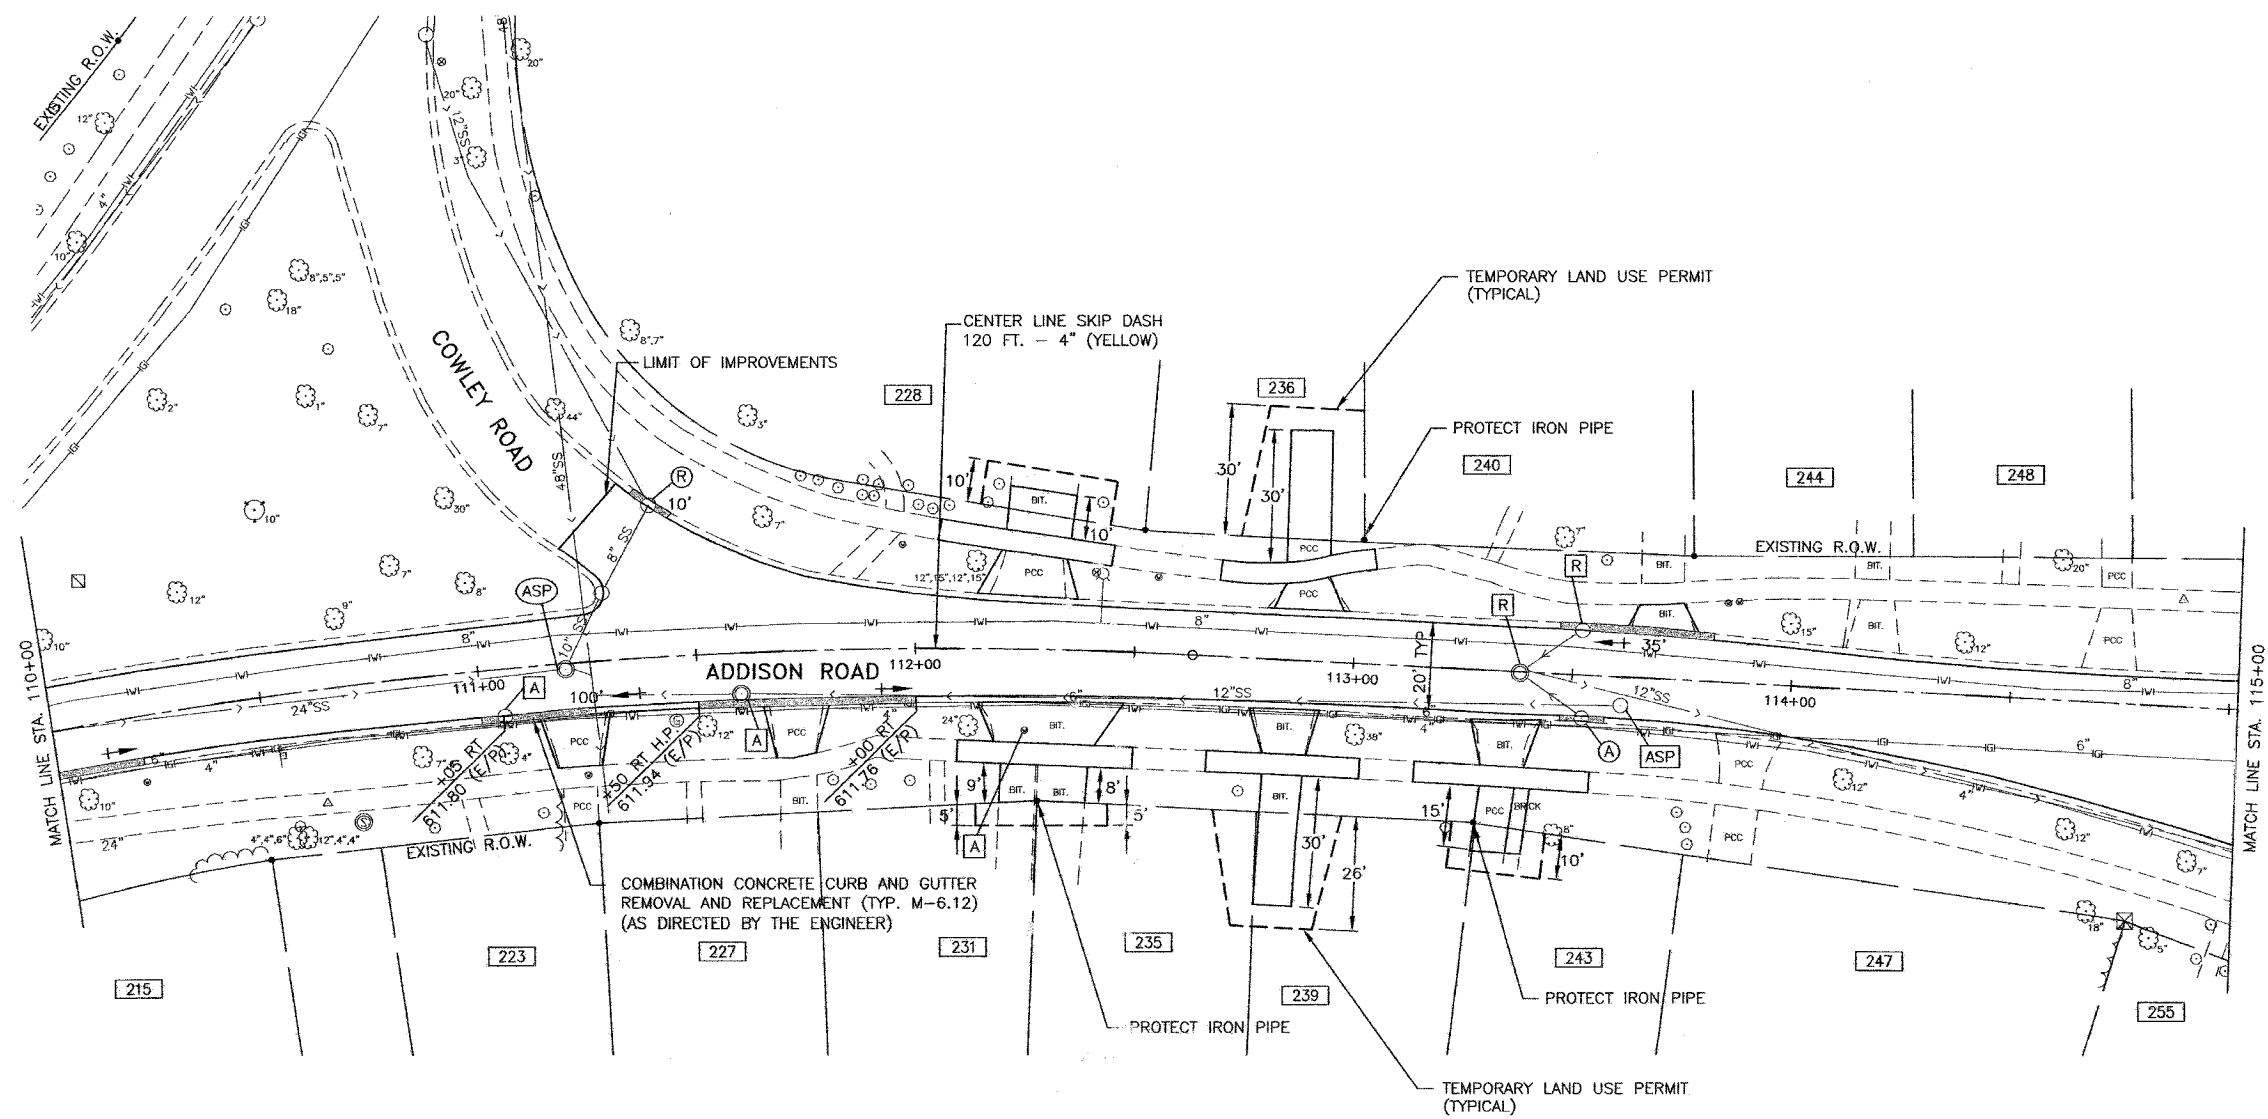

LEGEND

[A]	STRUCTURE TO BE ADJUSTED
(A)	STRUCTURE TO BE ADJUSTED WITH NEW FRAME & LID
[R]	STRUCTURE TO BE RECONSTRUCTED
(R)	STRUCTURE TO BE RECONSTRUCTED WITH NEW FRAME & LID
[ASP]	STRUCTURE TO BE ADJUSTED, SPECIAL
(ASP)	STRUCTURE TO BE ADJUSTED, SPECIAL WITH NEW FRAME & LID
[REM]	STRUCTURE TO BE REMOVED

REVISIONS	
NAME	DATE
IDOT REV. #1	12/30/04

ILLINOIS DEPARTMENT OF TRANSPORTATION
 F.A.U. 1015
 ADDISON ROAD

PLAN SHEET
 STA. 110+00 TO STA. 115+00

SCALE: 1"=20'
 DATE: 10/15/04

DRAWN BY: BCD
 CHECKED BY: JDM