
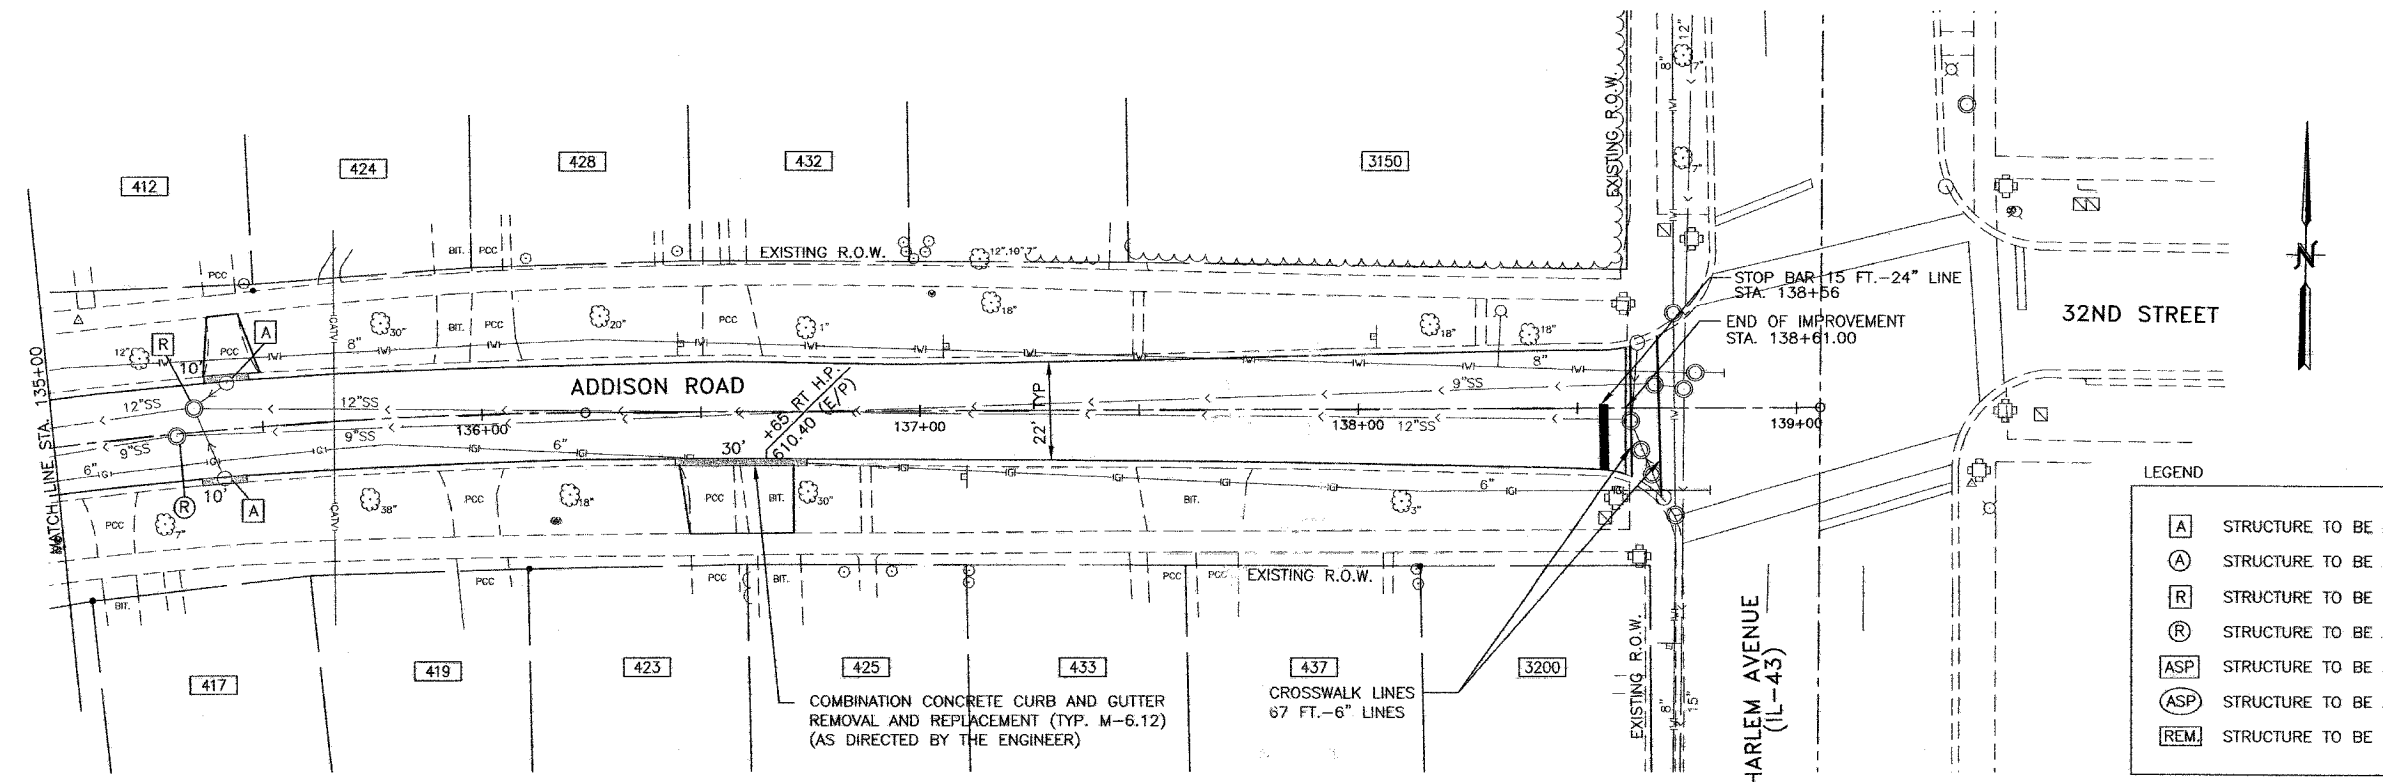


F.A.U. RTE.	SECTION	COUNTY	TOTAL SHEETS	SHEET NO.
1015	04-00070-00-RS	COOK	16	8
STA. 130+00 TO STA. 139+00				
FED. ROAD DIST. NO.		ILLINOIS	FED. AID PROJECT	
CONTRACT NO: 83791				

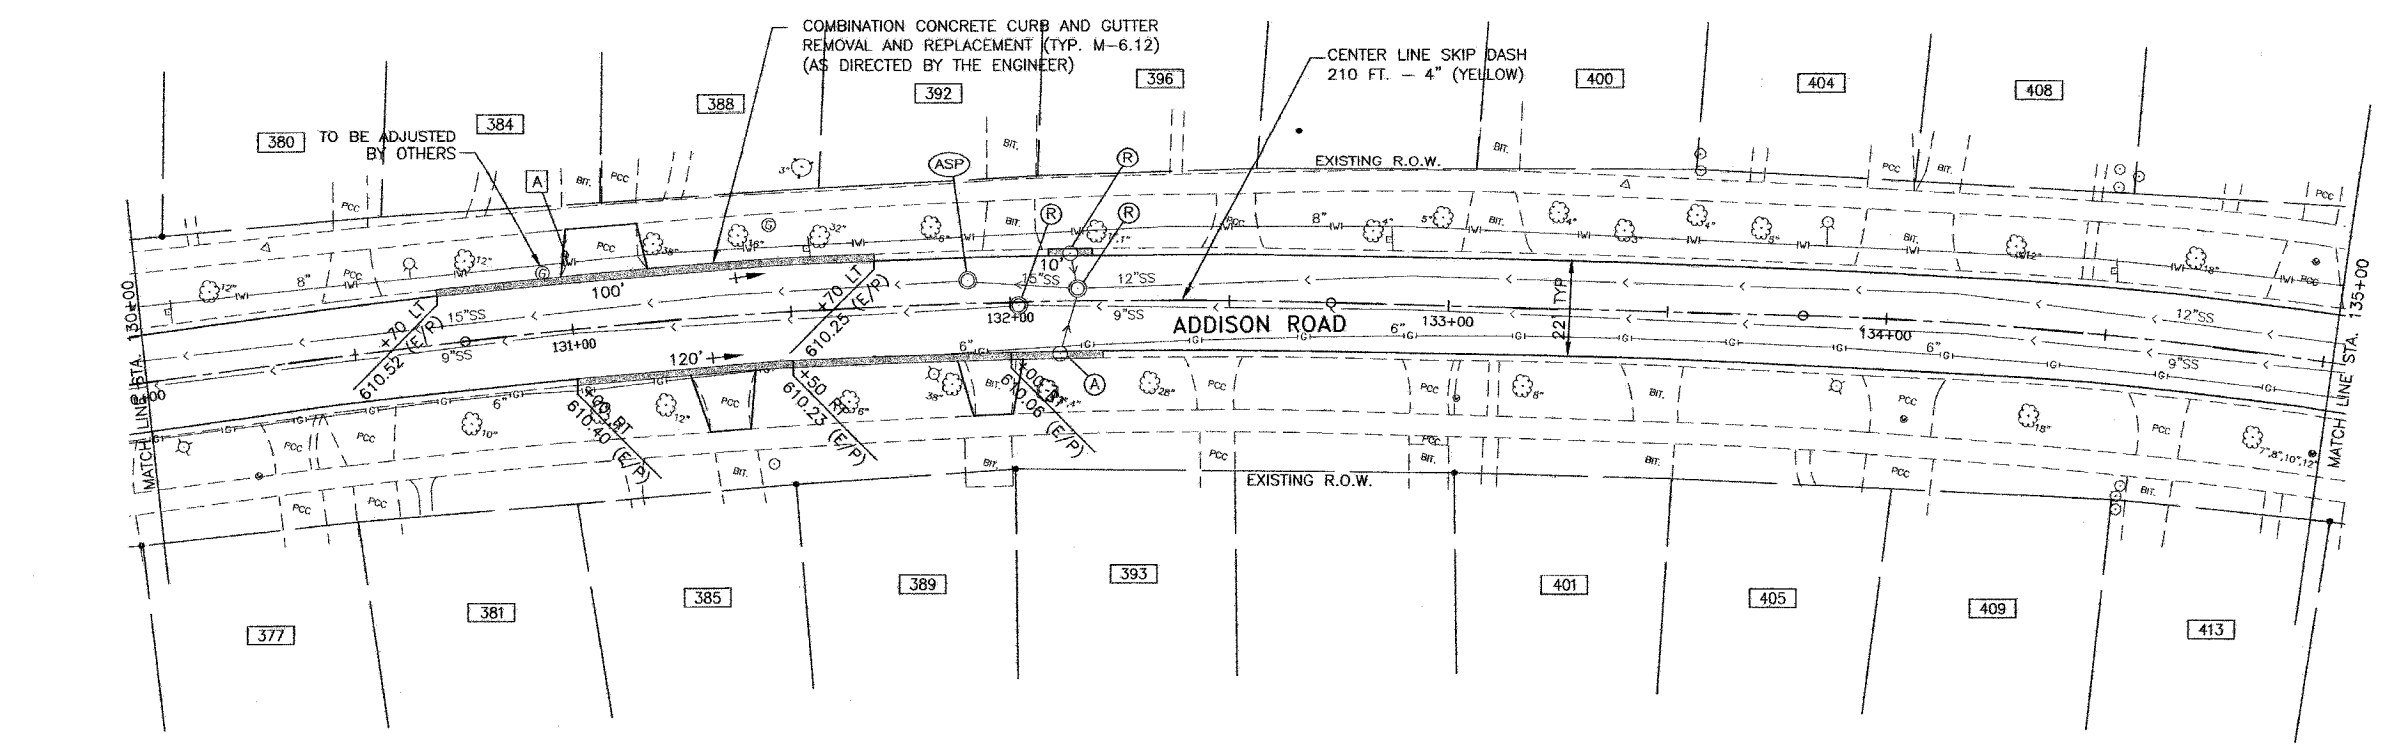

LEGEND

[A]	STRUCTURE TO BE ADJUSTED
[A]	STRUCTURE TO BE ADJUSTED WITH NEW FRAME & LID
[R]	STRUCTURE TO BE RECONSTRUCTED
[R]	STRUCTURE TO BE RECONSTRUCTED WITH NEW FRAME & LID
[ASP]	STRUCTURE TO BE ADJUSTED, SPECIAL
[ASP]	STRUCTURE TO BE ADJUSTED, SPECIAL WITH NEW FRAME & LID
[REM]	STRUCTURE TO BE REMOVED

REVISIONS

NAME	DATE
IDOT REV. #1	12/30/04

ILLINOIS DEPARTMENT OF TRANSPORTATION
 F.A.U. 1015
 ADDISON ROAD

PLAN SHEET
 STA. 130+00 TO STA. 138+61.00

SCALE: 1"=20'
 DATE: 10/15/04

DRAWN BY: BCD
 CHECKED BY: JDM