


**EXISTING
TOPOGRAPHY**

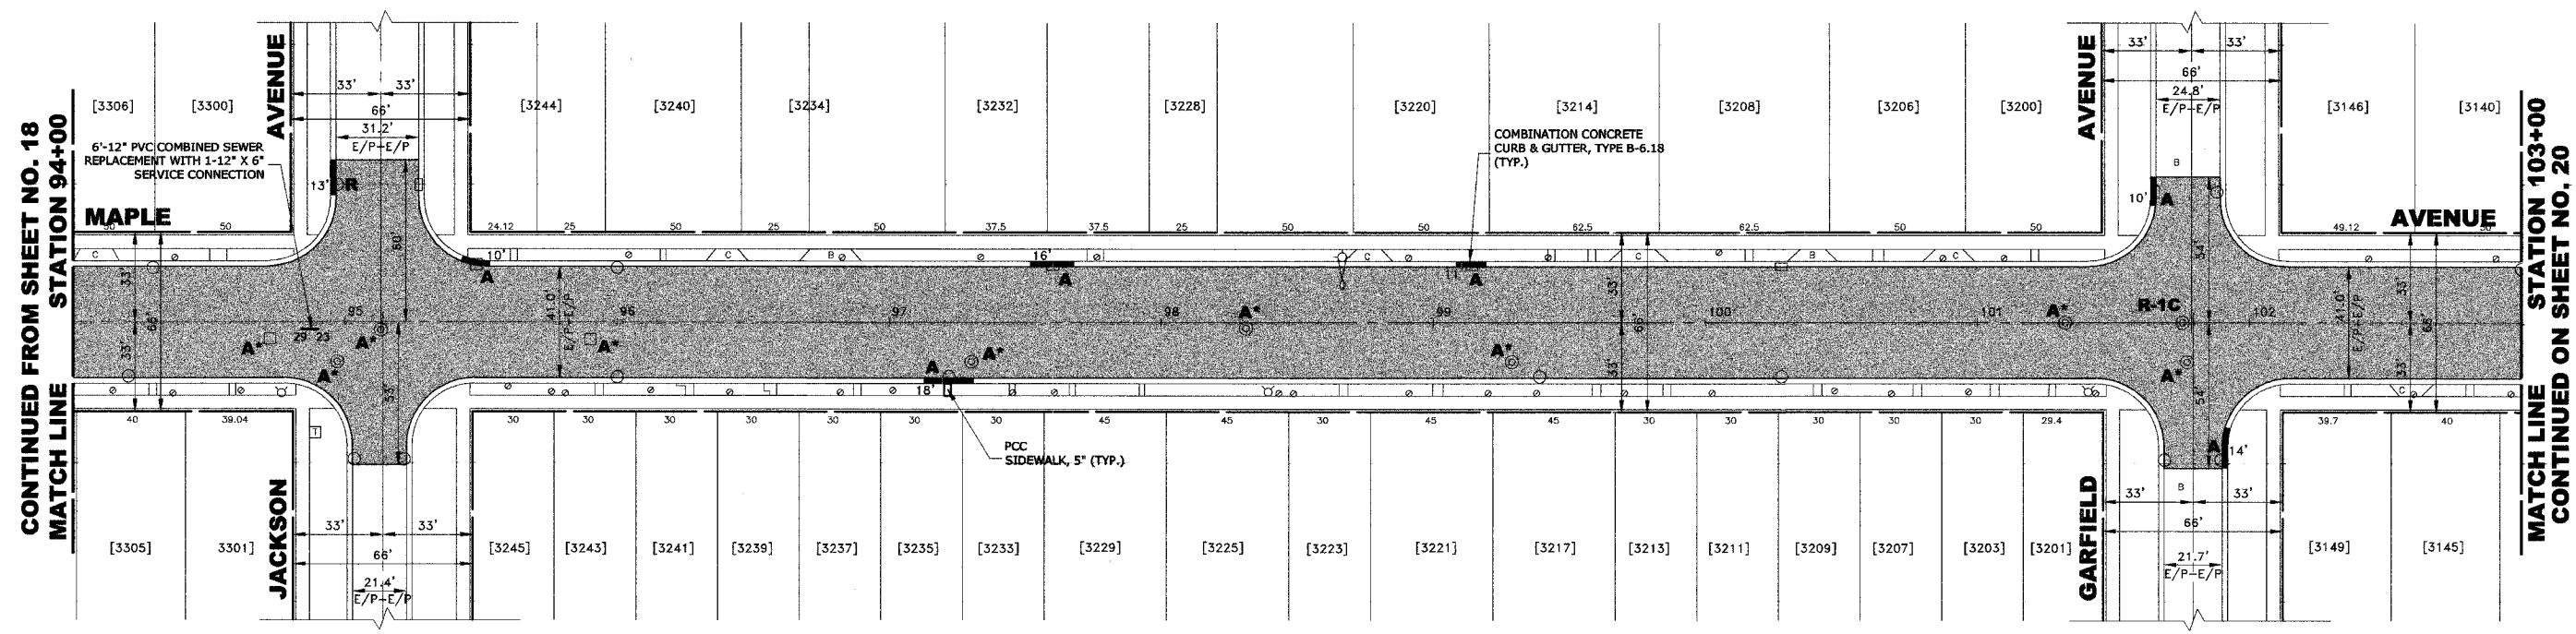

**PROPOSED
IMPROVEMENT**

HANCOCK ENGINEERING

- ◆ Civil Engineers
- ◆ Municipal Consultants
- ◆ Established 1911

9933 Roosevelt Road
Westchester, Illinois 60154-2780
Phone: 708/865-0300
Fax: 708/865-1212

**MAPLE AVENUE IMPROVEMENTS
VILLAGE OF BROOKFIELD, ILLINOIS**

**MAPLE AVENUE
PAVING IMPROVEMENTS**

REVISION:	SCALE: 1" = 30'	SHEET 19 34
	DRAWN BY: LEV/DMM/MK	
	BOOK NO.: 997/BP/LS	
	DATE: 4-12-05	
	E.H.E. NO.: 125-04-25005	OF