


**EXISTING
TOPOGRAPHY**



**PROPOSED
IMPROVEMENT**

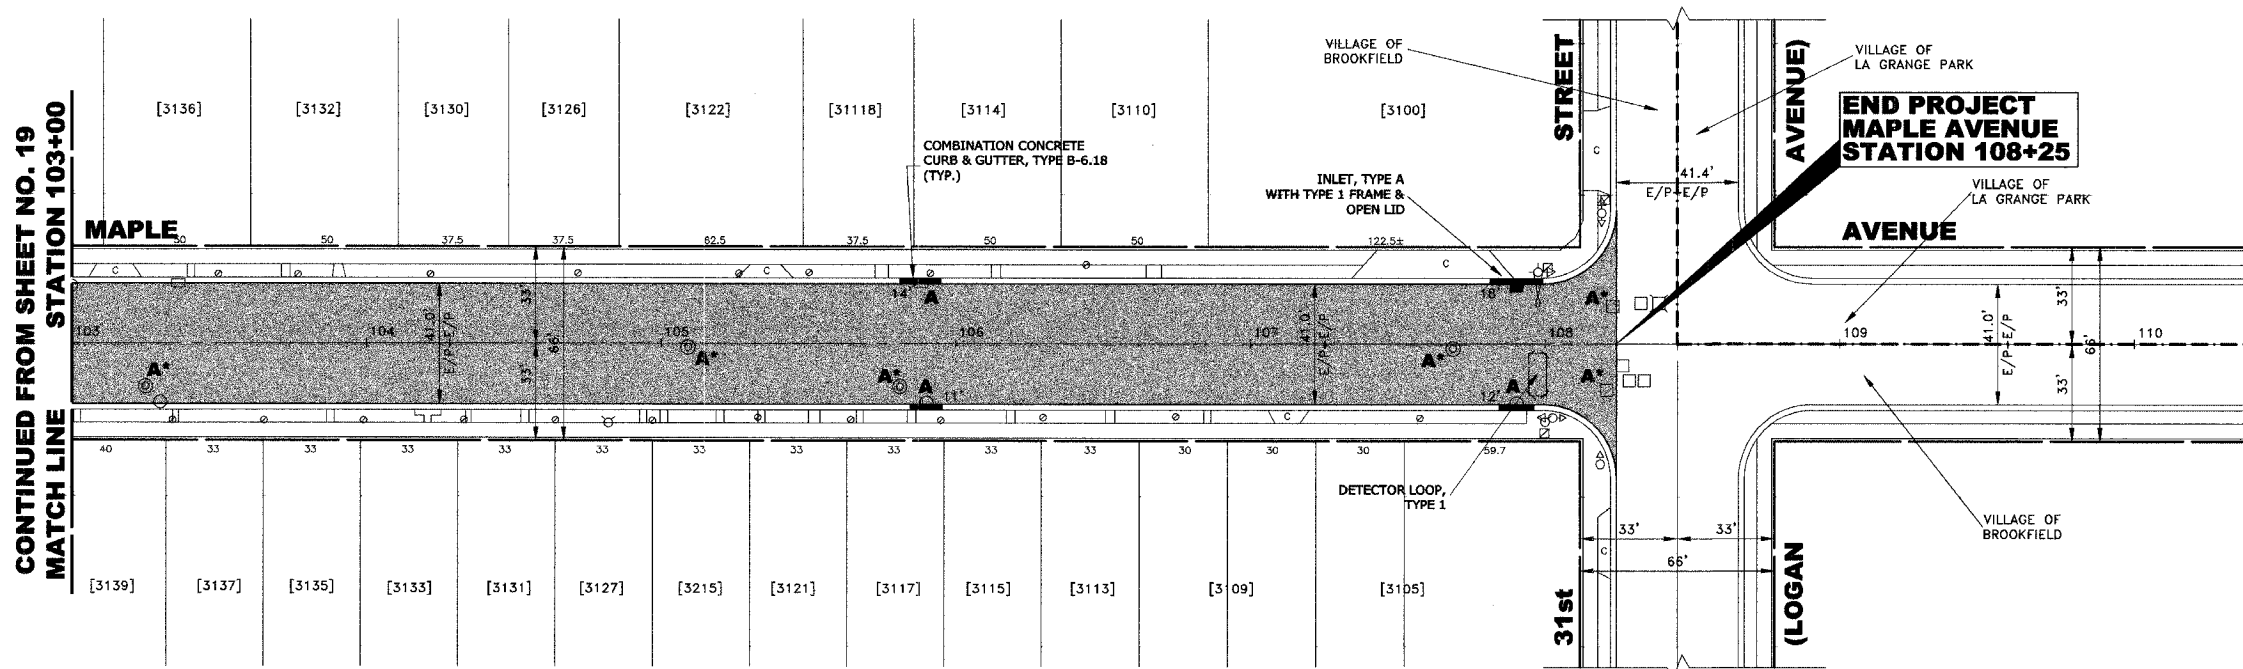

◆ Civil Engineers
◆ Municipal Consultants
◆ Established 1911

9933 Roosevelt Road
Westchester, Illinois 60154-2780
Phone: 708/865-0300
Fax: 708/865-1212

**MAPLE AVENUE IMPROVEMENTS
VILLAGE OF BROOKFIELD, ILLINOIS**

**MAPLE AVENUE
PAVING IMPROVEMENTS**

REVISION:

SCALE: 1" = 30'
DRAWN BY: LEV/DMM/MK
BOOK NO.: 997/BP/LS
DATE: 4-12-05
E.H.E. NO.: 125-04-25005

SHEET
20
34
OF