




FAU	SECTION	COUNTY	TOTAL SHEETS	SHEET NO.
2678	04-00167-00-RS	DUPAGE	21	8
STA. 39+00		TO STA. 62+26		
FED. ROAD DIST. NO. 7		ILLINOIS		FED. AID PROJECT
CONTRACT NO. 83798				

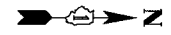

PLAN	SURVEYED	DATE
	PLOTTED	BY
	CHECKED	
	REVISIONS	
	NO. OF REVISIONS	
	DATE	
	BY	
	CHECKED	
	DATE	
	BY	
	CHECKED	
	DATE	
	BY	

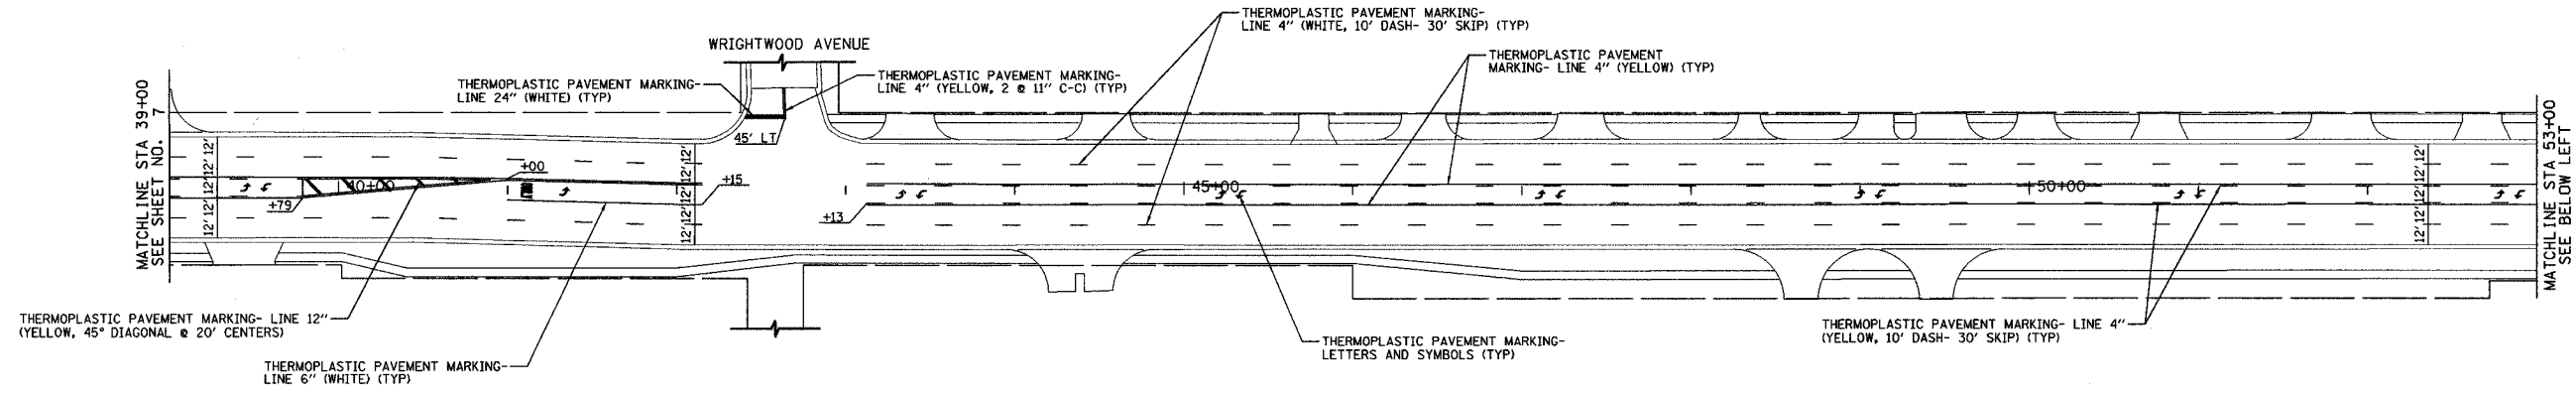


PROFILE	SURVEYED	DATE
	PLOTTED	BY
	CHECKED	
	REVISIONS	
	NO. OF REVISIONS	
	DATE	
	BY	
	CHECKED	
	DATE	
	BY	

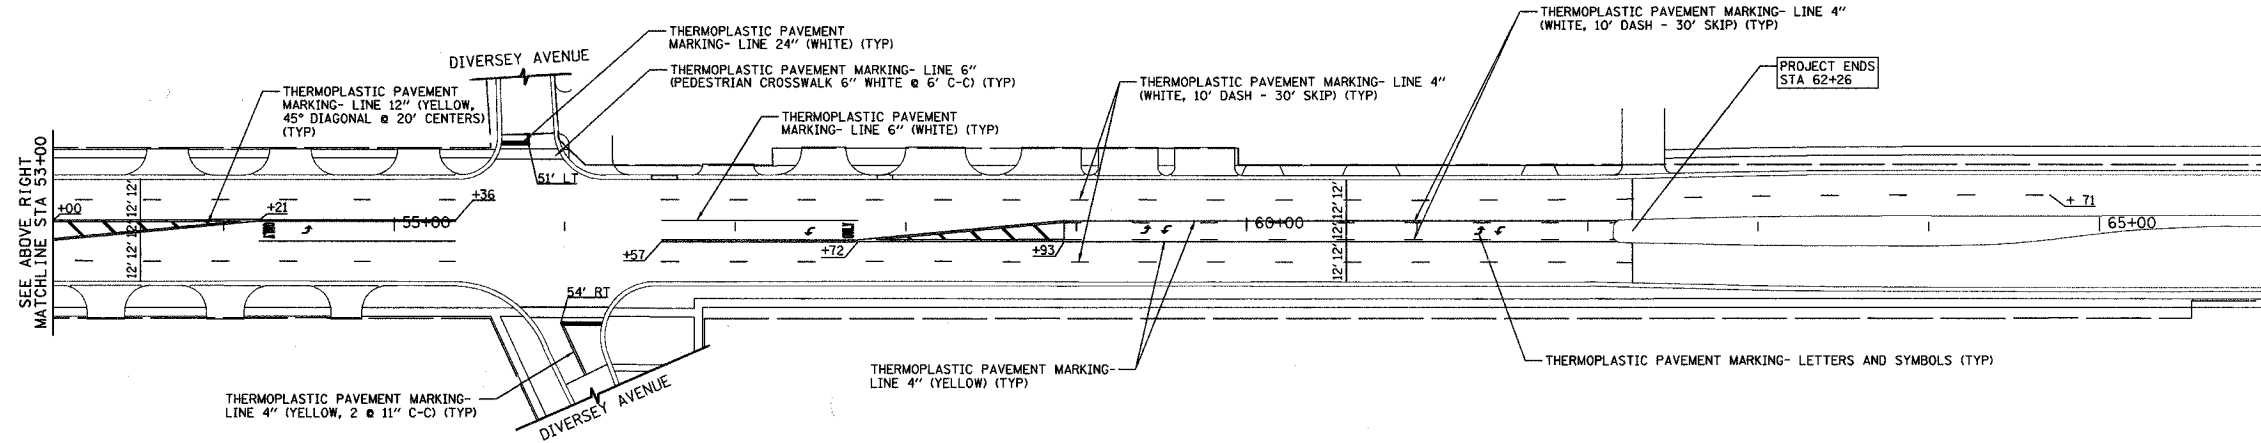

REVISIONS	
NAME	DATE

ILLINOIS DEPARTMENT OF TRANSPORTATION  
**PAVEMENT MARKING**  
 YORK ROAD  
 STATION 39+00 TO STATION 62+26

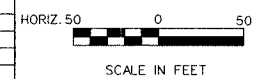

DATE 4-8-05  
 DRAWN BY M/JG  
 CHECKED BY M/JL