
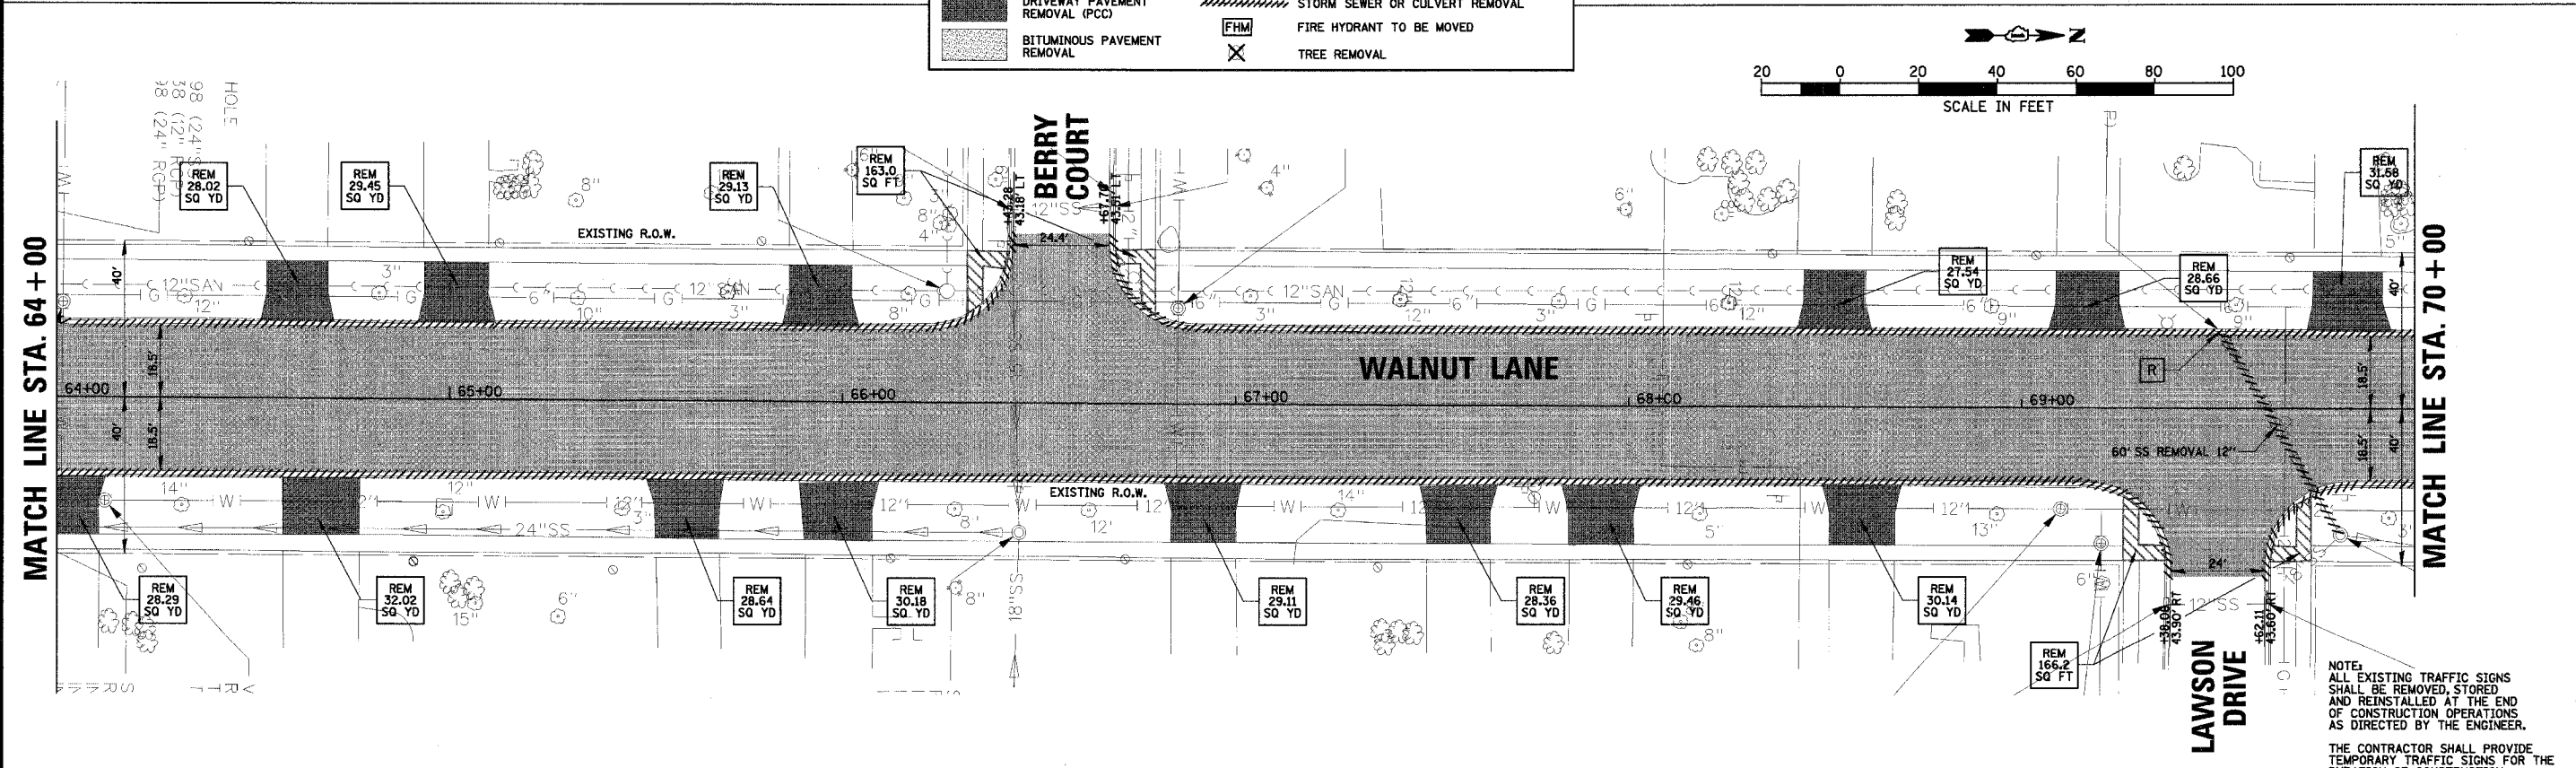


F.A.U. RTE.	SECTION	COUNTY	TOTAL SHEETS	SHEET NO.
2556	00-00070-00-FP	COOK	98	15
FED. ROAD DIST. NO. 1	ILLINOIS	FED. AID PROJECT		

CONTRACT No. 83799

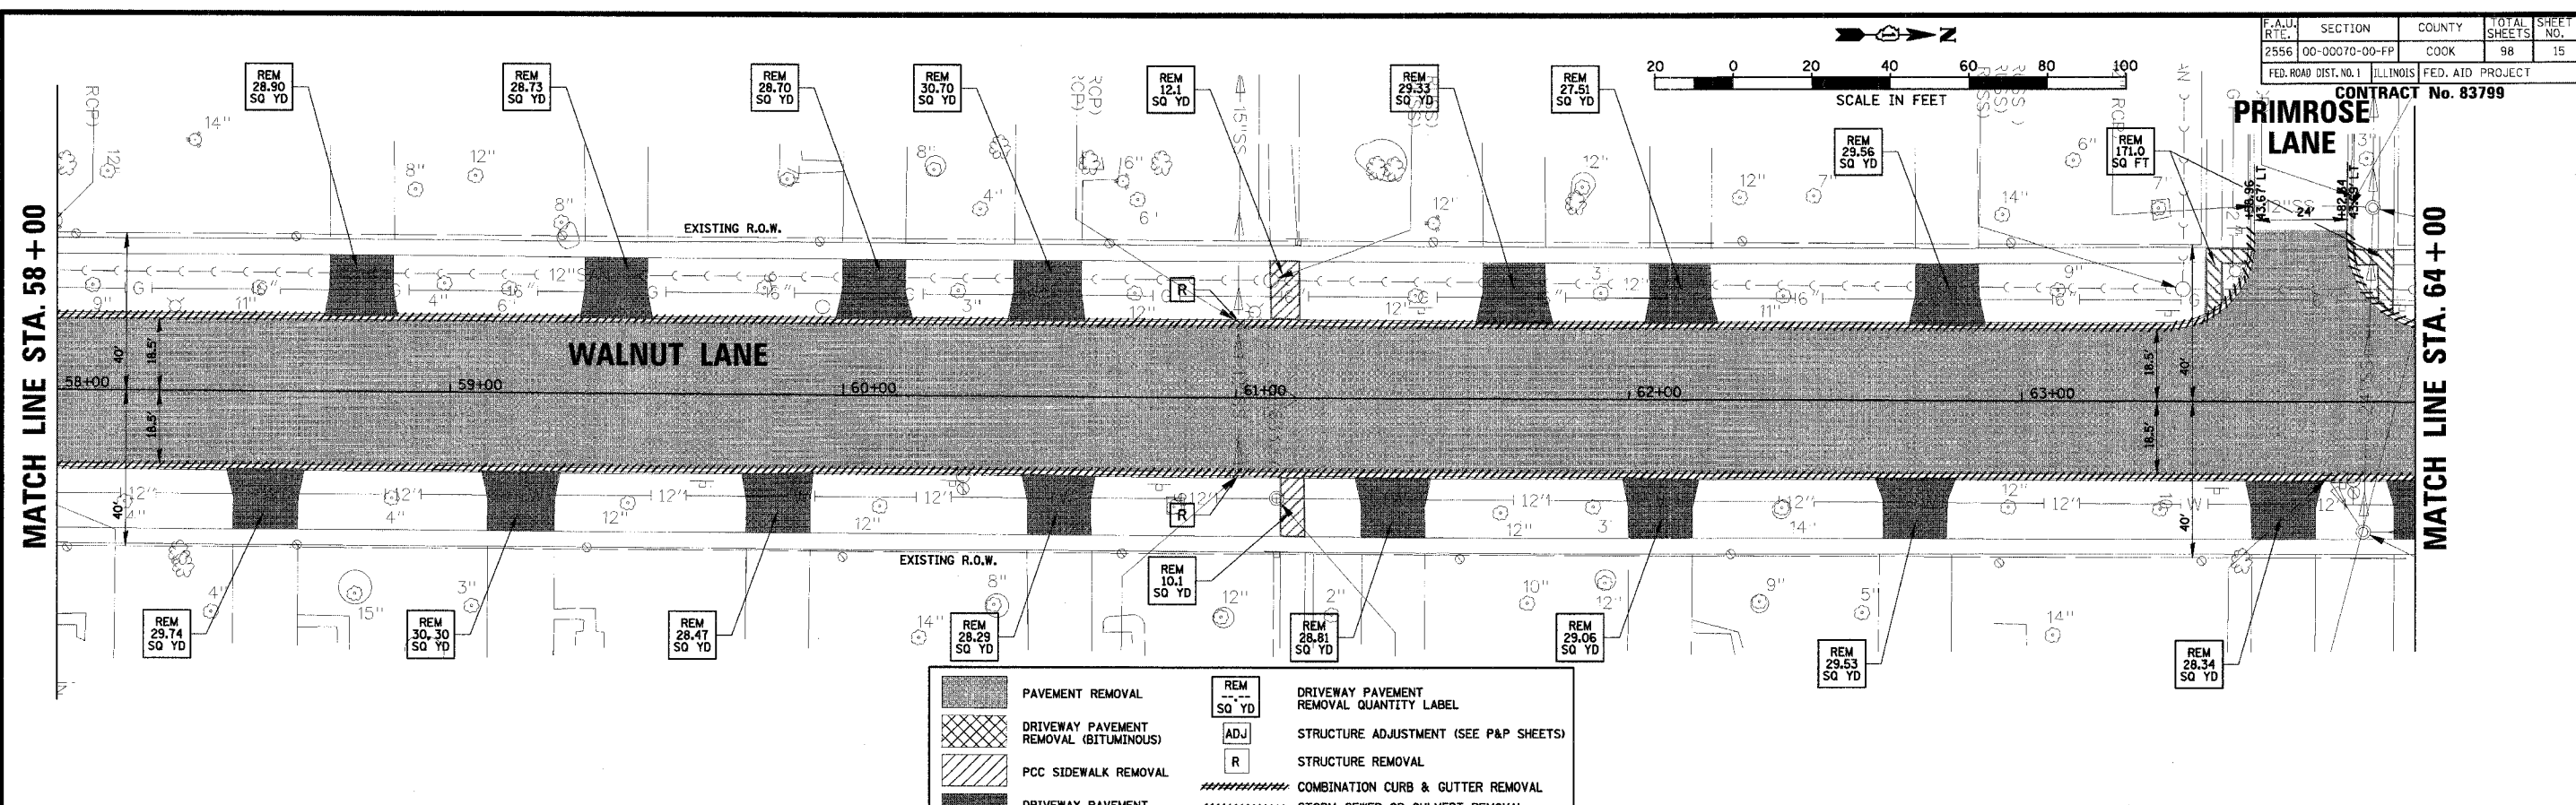

NOTE:  
ALL EXISTING TRAFFIC SIGNS SHALL BE REMOVED, STORED AND REINSTALLED AT THE END OF CONSTRUCTION OPERATIONS AS DIRECTED BY THE ENGINEER.

THE CONTRACTOR SHALL PROVIDE TEMPORARY TRAFFIC SIGNS FOR THE DURATION OF CONSTRUCTION OPERATIONS (SEE NOTES)

**CHRISTOPHER B. BURKE ENGINEERING LTD.**  
9575 West Higgins Road, Suite 600  
Rosemont, Illinois 60018  
(847) 823-0500

CLIENT: **VILLAGE OF SCHAUMBURG**  
Engineering Department  
101 Schaumburg Court  
Schaumburg, IL. 60193-7806

NO.	DATE	NATURE OF REVISION	CHKD.
FILE NAME	N:\SCHAUMBURG\01-434\DESIGN\434_06_REM.REM		

DSGN.	GS
DWN.	GS
CHKD.	GS
SCALE:	1" = 20'
DATE:	04/05/2005

TITLE: **EXISTING CONDITIONS AND REMOVAL PLANS**  
C-91-108-04

01-434  
SHEET 15 OF 98  
DRAWING NO. **15**