
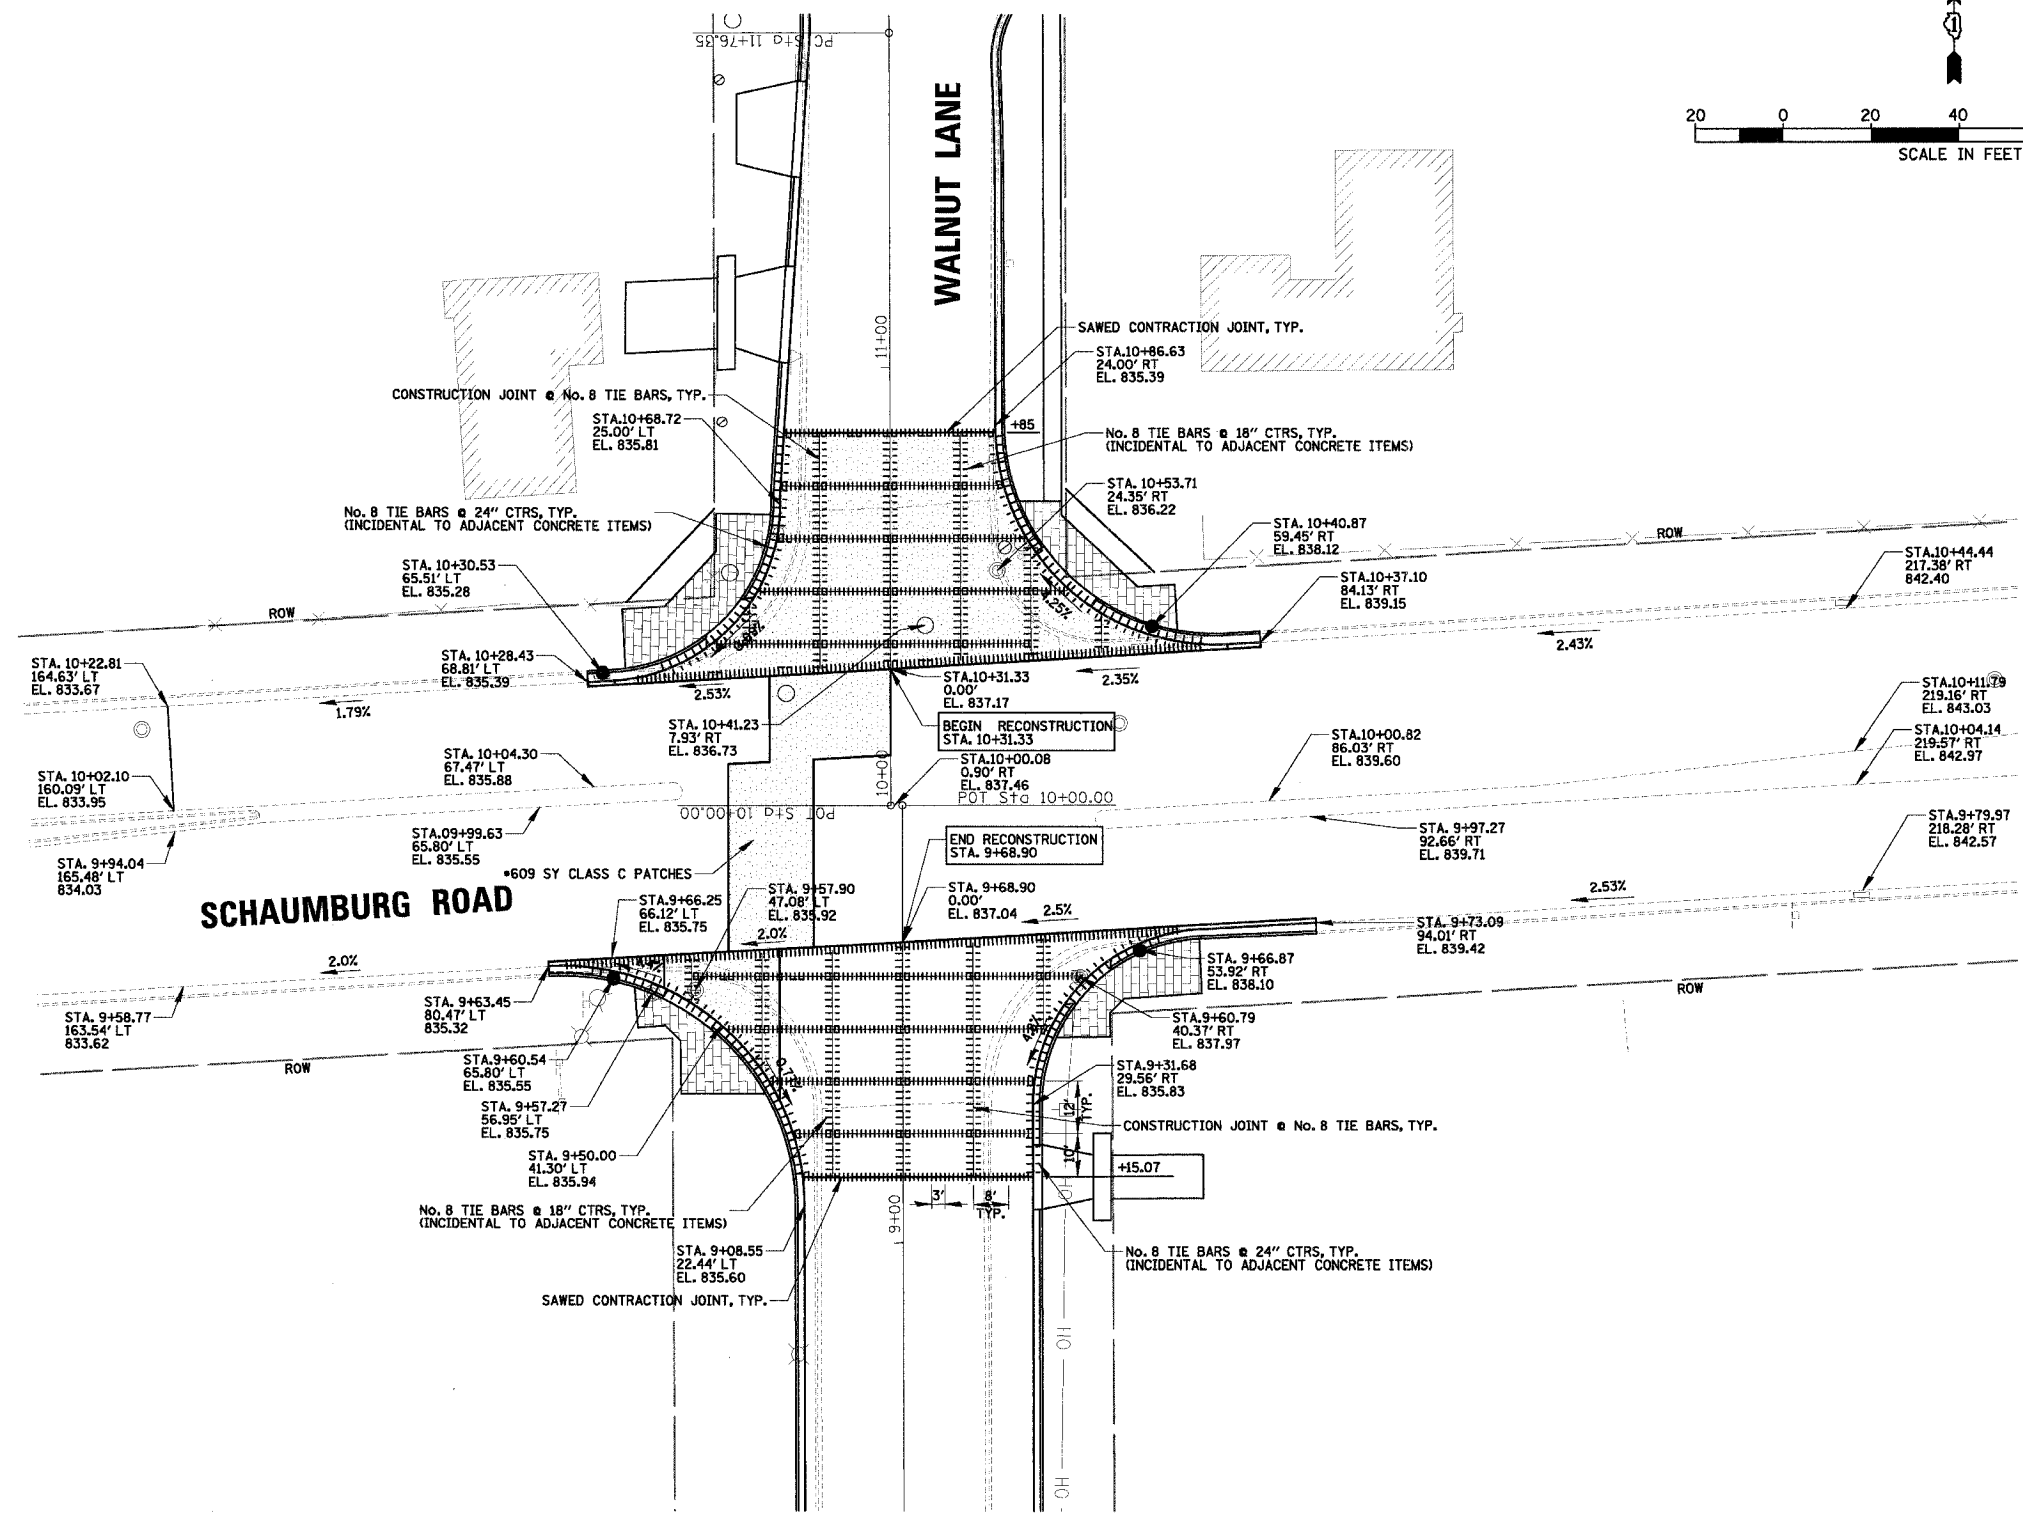


F.A.U. RTE.	SECTION	COUNTY	TOTAL SHEETS	SHEET NO.
2556	00-00070-00-FP	COOK	98	31
FED. ROAD DIST. NO. 1		ILLINOIS	FED. AID PROJECT	

CONTRACT No. 83799

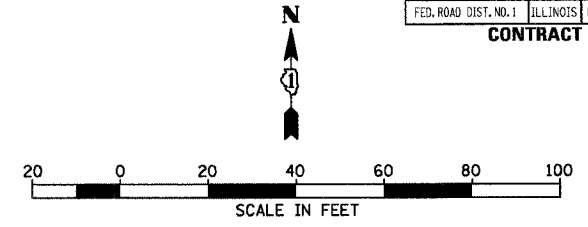

* THIS SHALL BE INSTALLED AT THE LOCATION OF THE TEMPORARY PATCH INSTALLED BY COMED.

CB **CHRISTOPHER B. BURKE ENGINEERING LTD.**
 9575 West Higgins Road, Suite 600
 Rosemont, Illinois 60018
 (847) 823-0500

CLIENT: **VILLAGE OF SCHAUMBURG**
 Engineering Department
 101 Schaumburg Court
 Schaumburg, IL. 60193-7806

NO.	DATE	NATURE OF REVISION	CHKD.

FILE NAME: N:\SCHAUMBURG\01-434\DESIGN\01434_INTDET.DET

PROJECT NO. 01-434
 SHEET 31 OF 98
 DRAWING NO. 31

DSGN. GS
 DWN. GS
 CHKD. JGS
 SCALE: 1" = 20'
 DATE: 04/05/2005

TITLE: **WALNUT LANE INTERSECTION DETAIL PLAN C-91-108-04**