


F.A.U. ROUTE	SECTION	COUNTY	TOTAL SHEETS	SHEET NO.
5349	04-00170-00-SP	DEKALB	17	6
PLAN, PROFILE & STRIPING PLANS				
F.H.W.A. REG. 5	ILLINOIS	FED. AID PROJECT		

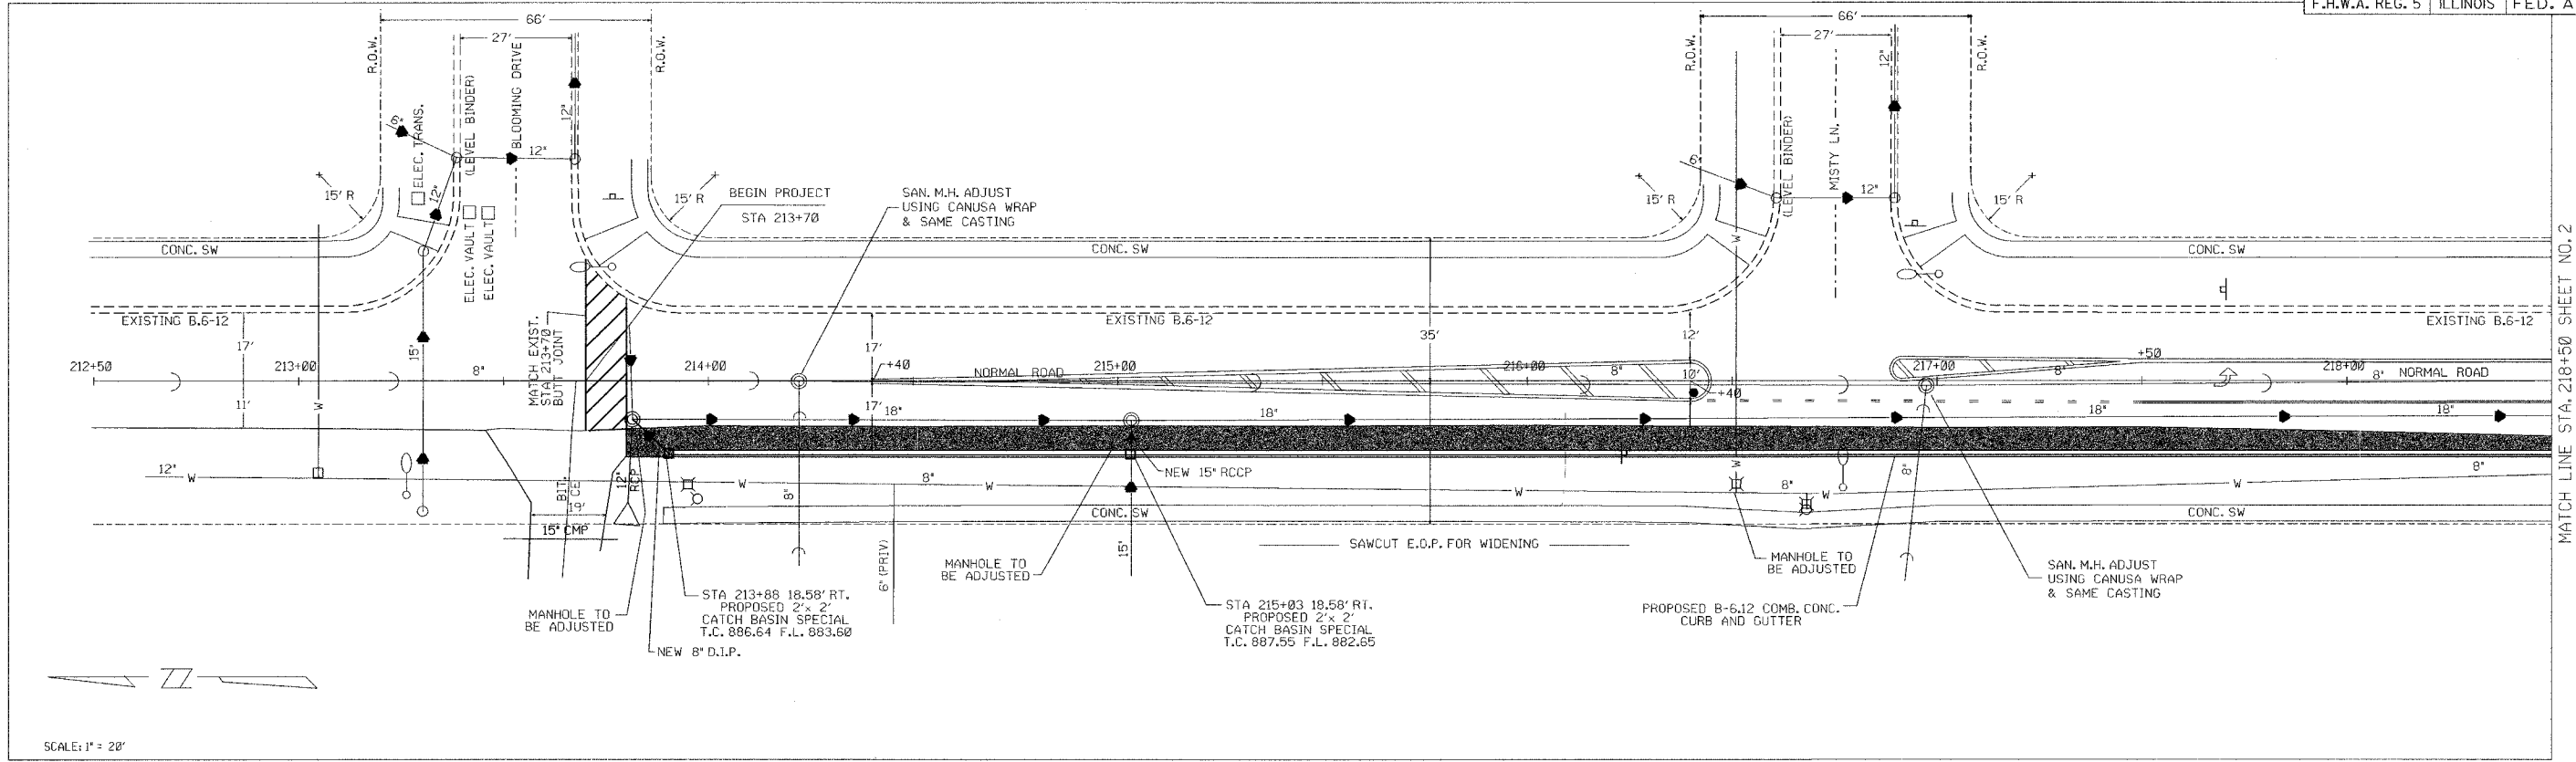

SCALE: 1" = 20'

MATCH LINE STA. 218+50 SHEET NO. 2

NORMAL ROAD

