


F.A.U. ROUTE	SECTION	COUNTY	TOTAL SHEETS	SHEET NO.
5349	04-00170-00-SP	DEKALB	17	10
CROSS SECTIONS		FED. AID PROJECT		
F.H.W.A. REG. 5		ILLINOIS		

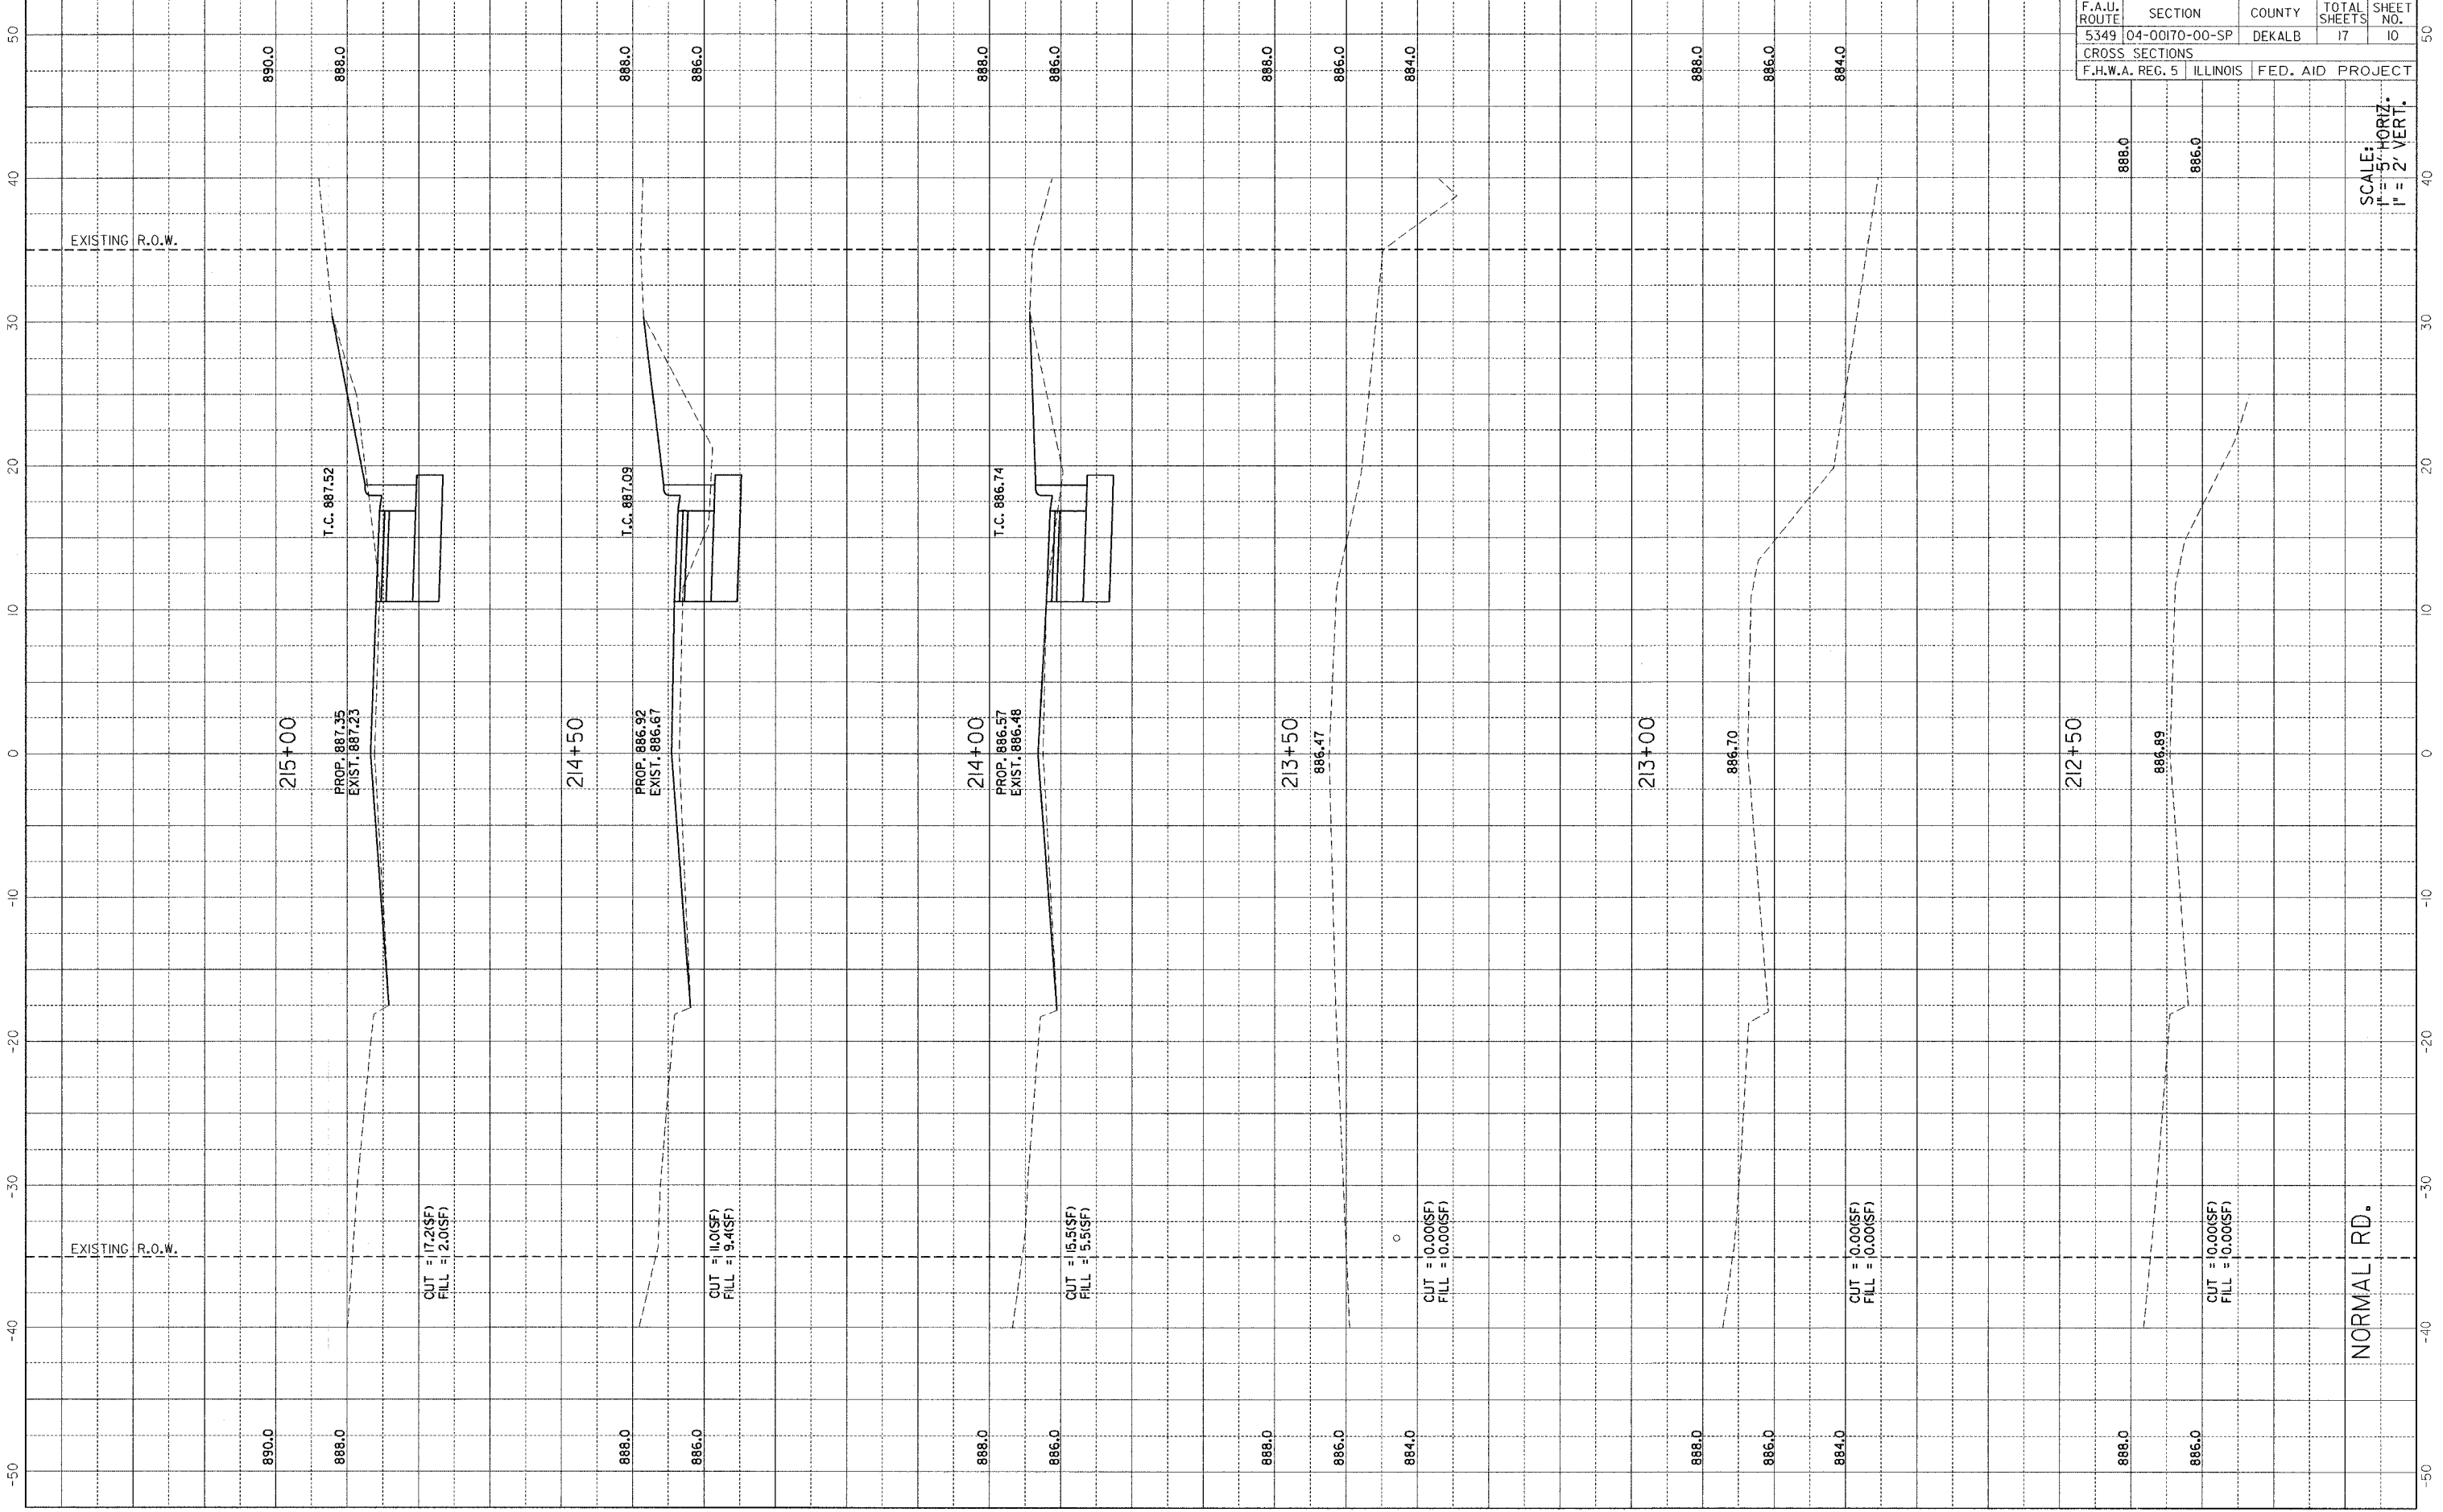

SCALE:
 1" = 5' HORIZ.
 1" = 2' VERT.

NORMAL RD.