


FILE NO.	DEKALB STANDARD	DETAILS	TOTAL SHEETS	SHEET NO.
ROUTE	SECTION	COUNTY	17	II
5349	04-00170-00-SP	DEKALB		
CROSS SECTIONS				
F.H.W.A. REG. 5	ILLINOIS	FED. AID PROJECT		

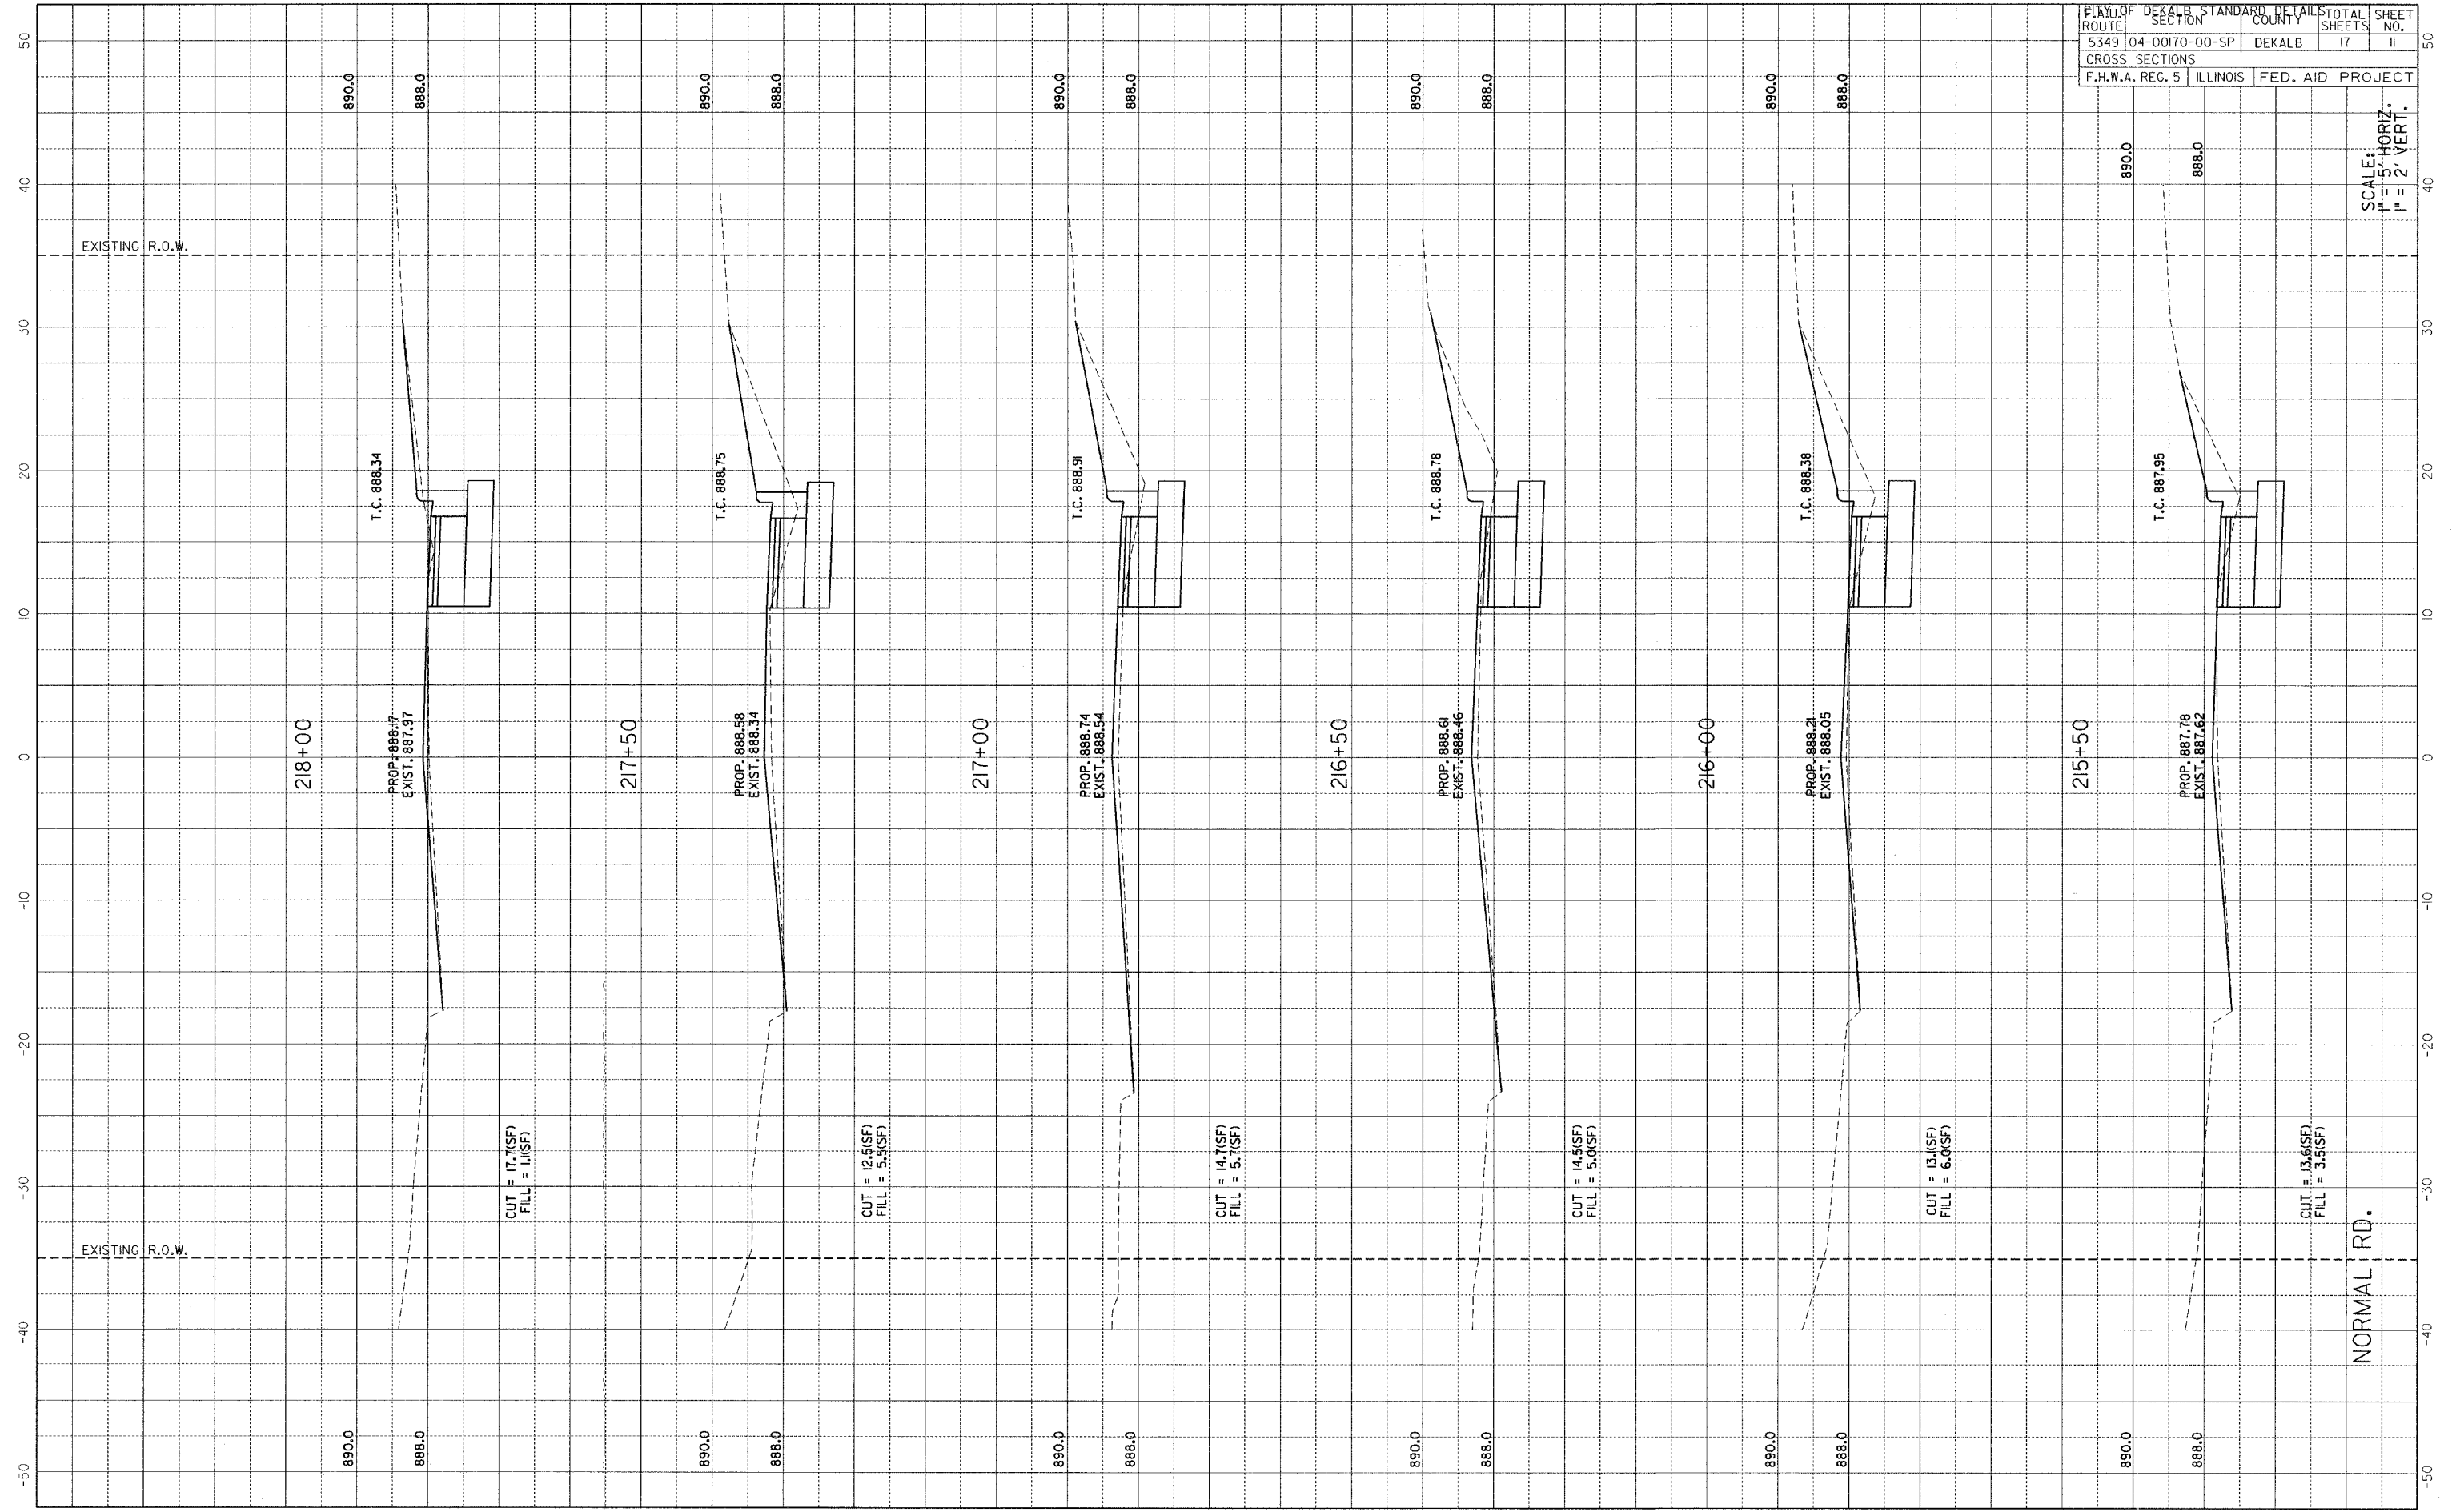

SCALE:
 1" = 5' HORIZ.
 1" = 2' VERT.