


F.A.U. ROUTE	SECTION	COUNTY	TOTAL SHEETS	SHEET NO.
5349	04-00170-00-SP	DEKALB	17	13
CROSS SECTIONS STA 348+00 TO 350+50				
F.H.W.A. REG. 5 ILLINOIS		FED. AID PROJECT		

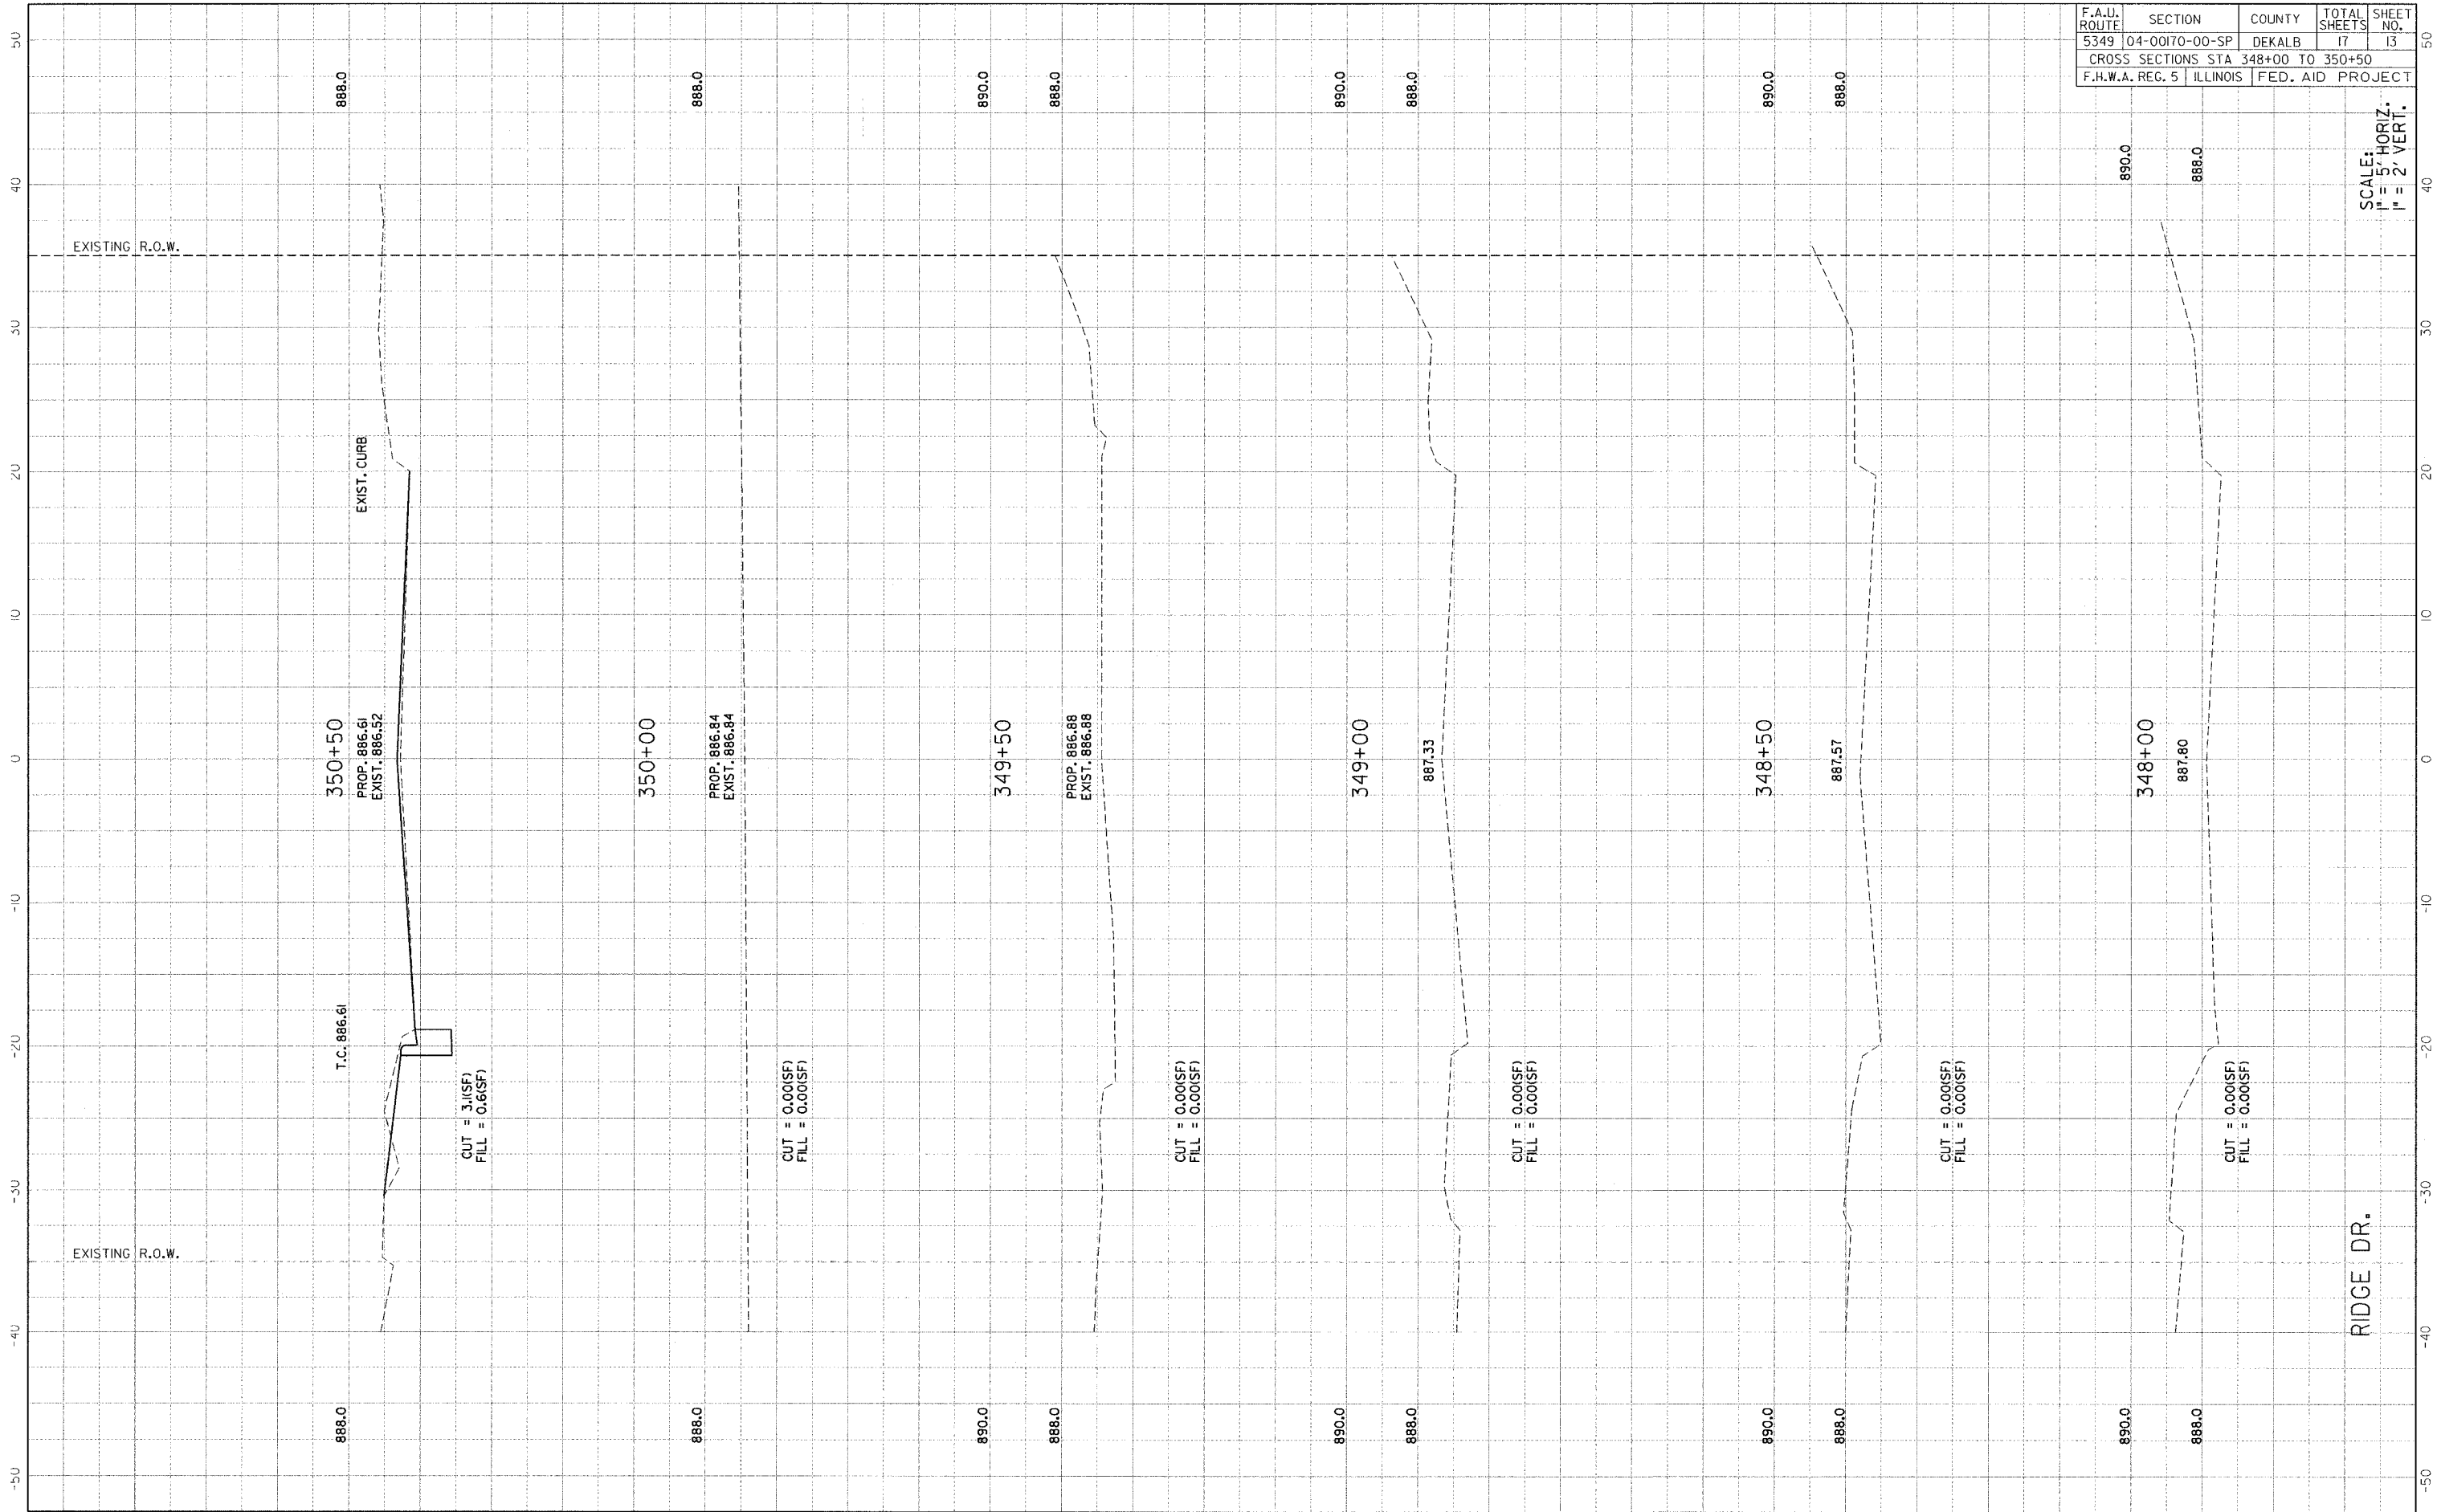

SCALE:
 1" = 5' HORIZ.
 1" = 2' VERT.

RIDGE DR.