


F.A.U. ROUTE	SECTION	COUNTY	TOTAL SHEETS	SHEET NO.
5349	04-00170-00-SP	DEKALB	17	15
CROSS SECTIONS STA 354+00 TO 356+00		F.H.W.A. REG. 5 ILLINOIS FED. AID PROJECT		

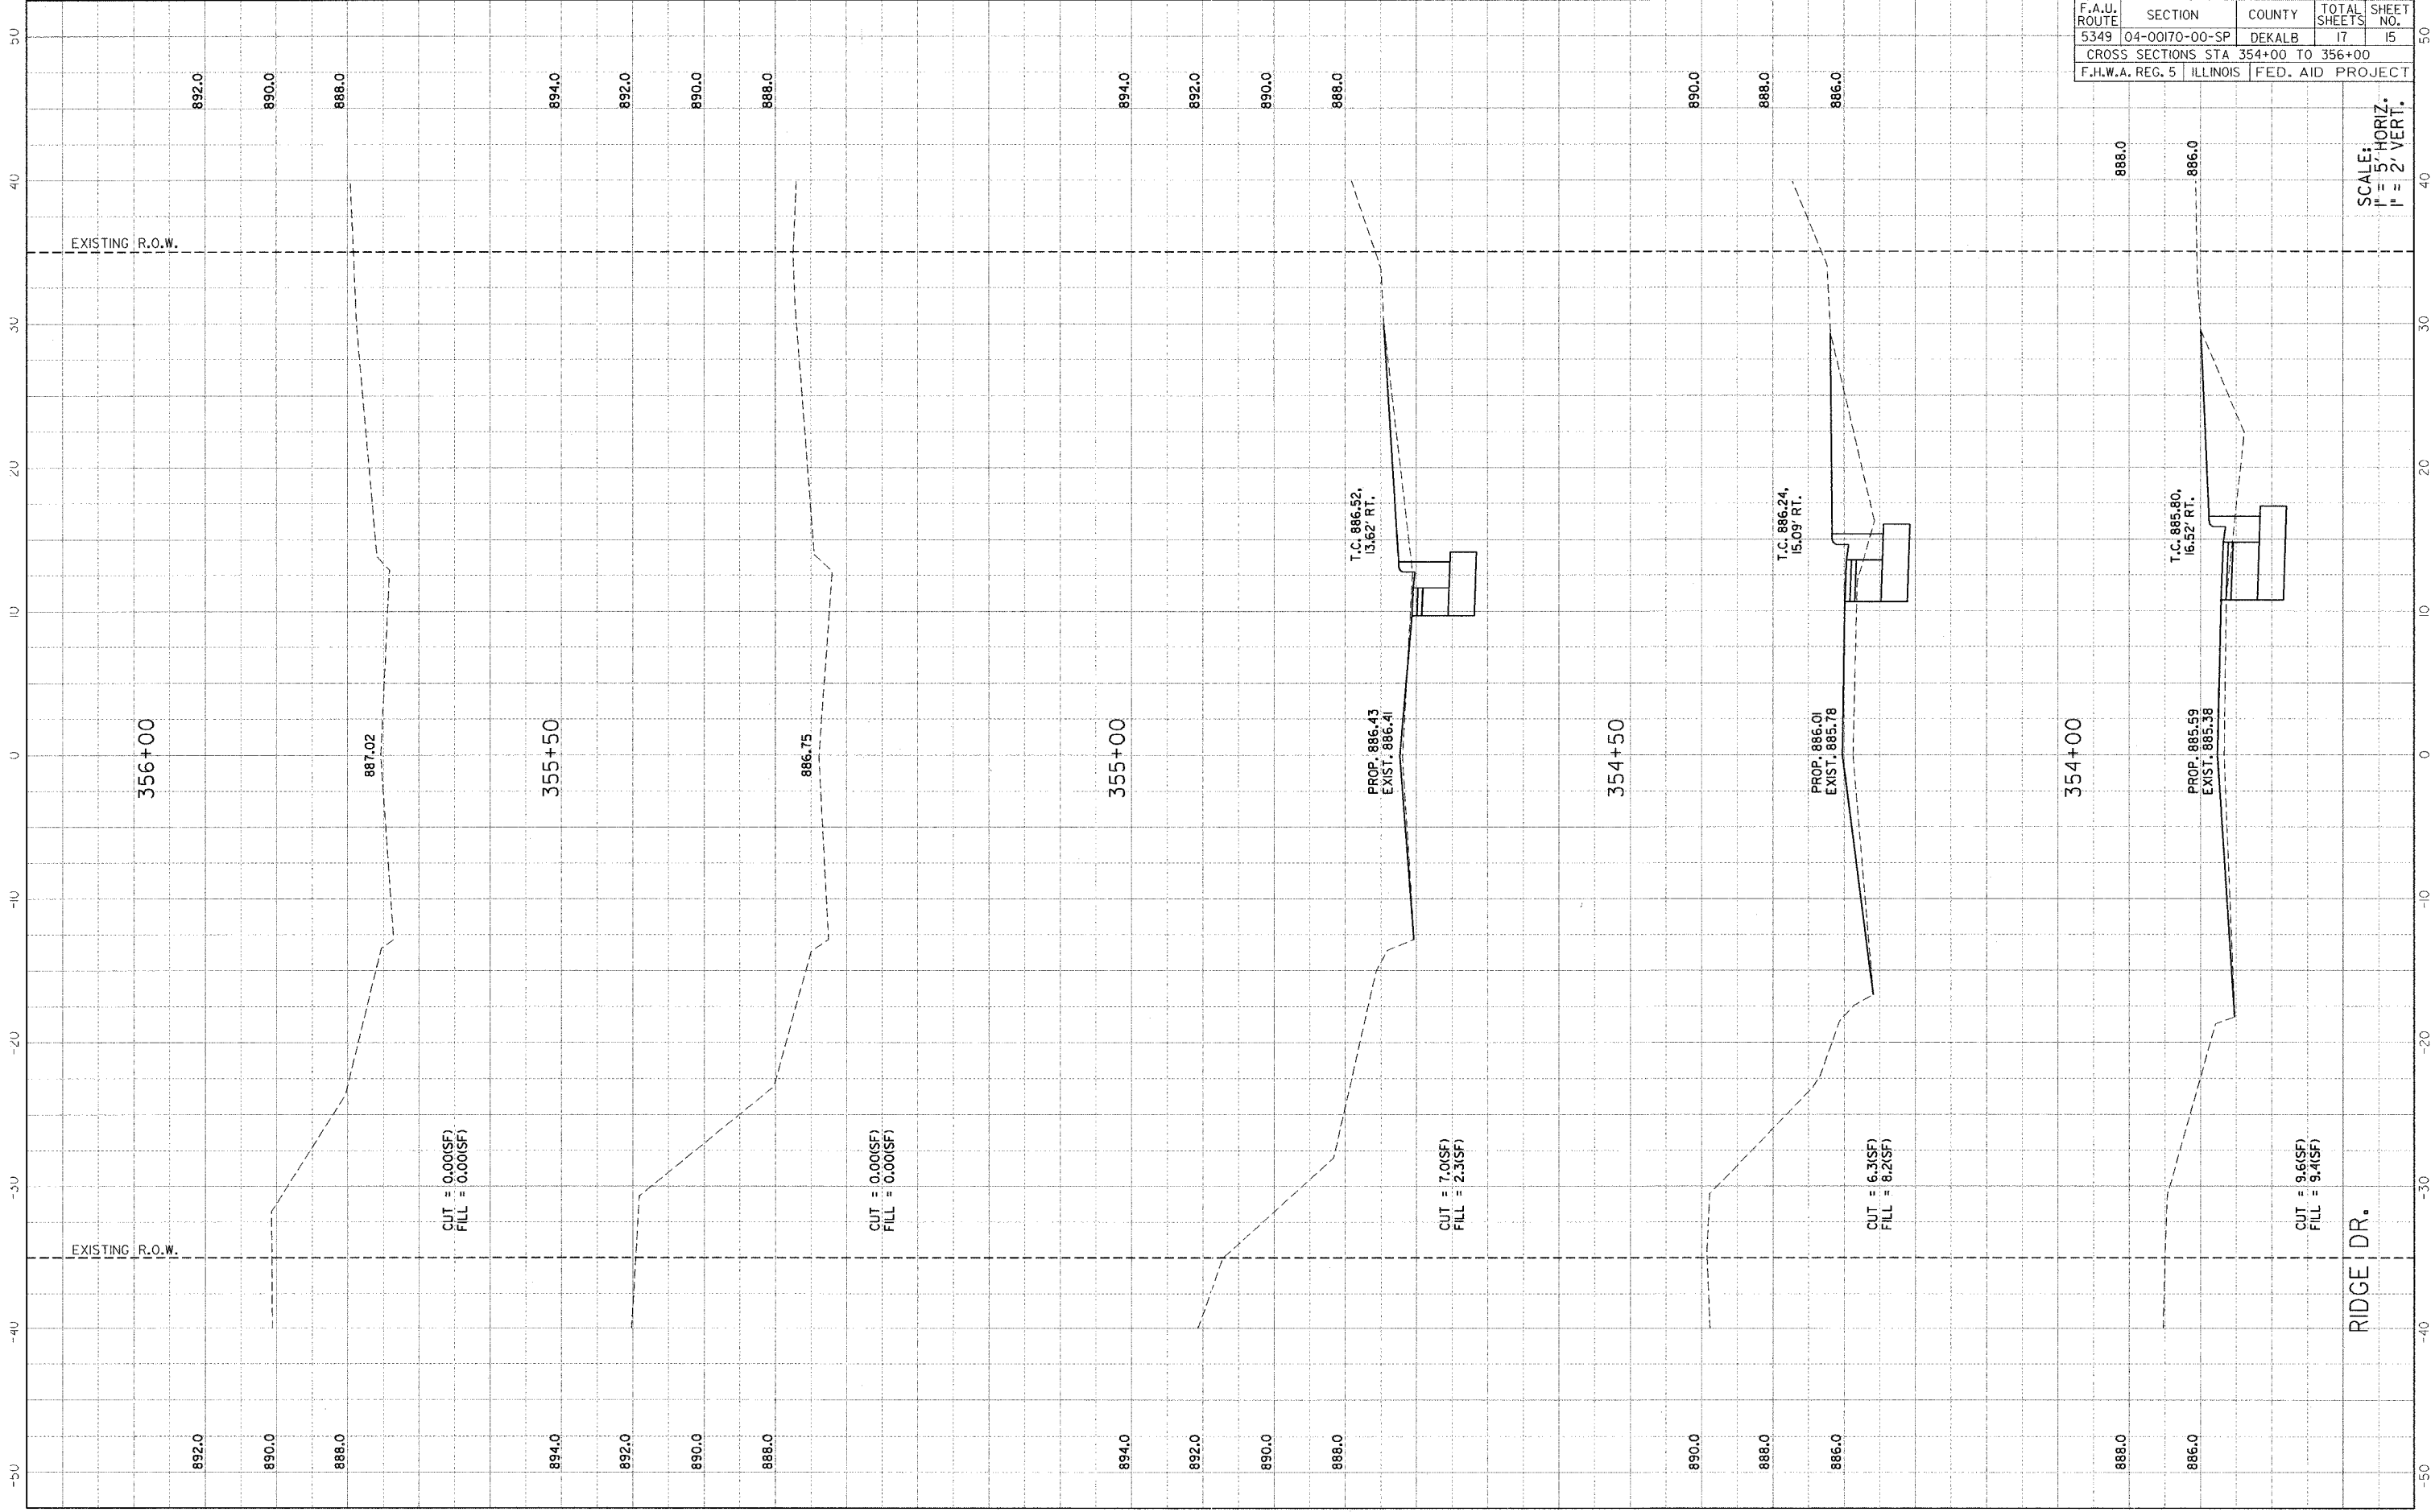

SCALE:
 1" = 5' HORIZ.
 1" = 2' VERT.

RIDGE DR.